



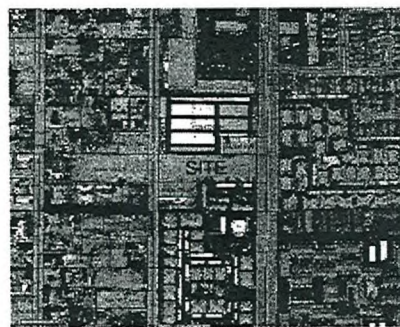

LOCATION MAP

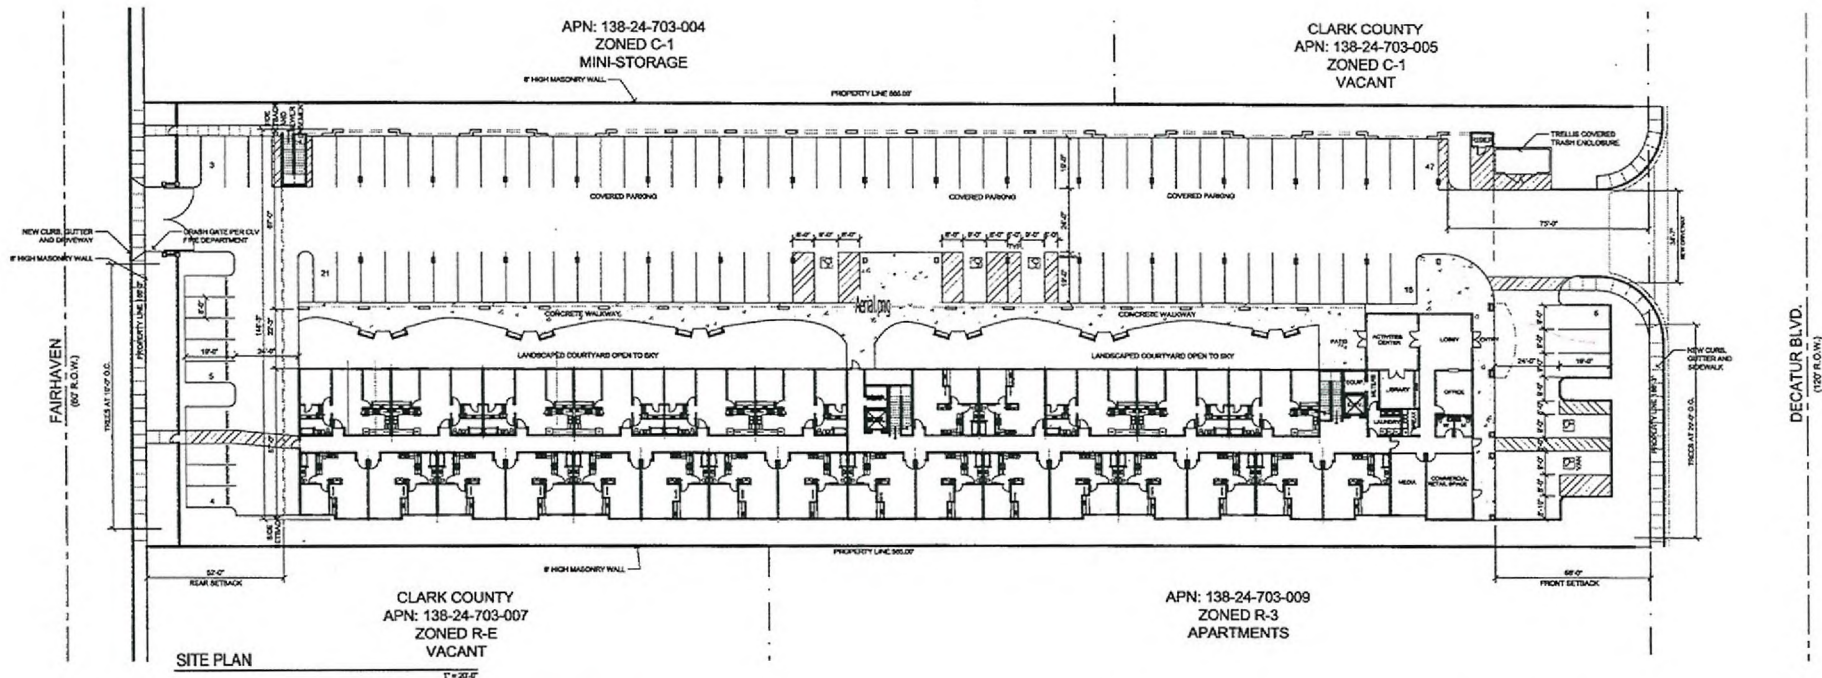

VICINITY MAP

Site Zoning & Data

SITE DATA	
PARCEL NUMBER	138-24-703-009
JURISDICTION	CITY OF LAS VEGAS, NV100
EXISTING ZONING	C-1
DATE AREA	84,000 SQ. FT. 2.18 ACRES
SETBACKS - (BUILDING)	
FRONT	20'-0"
INTERIOR SIDE	10'-0"
REAR	20'-0"
MAX HEIGHT	NA
ACTUAL HEIGHT	44'
LOT COVERAGE ALLOWED	60%
AERIAL LOT COVERAGE	60%
BUILDING AREA	
TOTAL	

Site Zoning & Data

UNITS	
PARKING COUNTS	

Decatur Senior Apartments
Site Development Review
1841 N. Decatur Boulevard
Las Vegas, Nevada 89108

VAR-32640
SUP-32639

VAR-33015
SDR-32638

10-21-09 CC
REVISED

OCT 14 2009


SITE PLAN AND
FIRST FLOOR PLAN
AS100

submitted after final agenda

Copyright 2009 © by APTUS Architecture
APTUS Architecture
1300 South 44th Street
Suite 204
Las Vegas, Nevada 89104
P 702.478.1200
F 702.478.1212



Date 10/14/09 Item 63-66

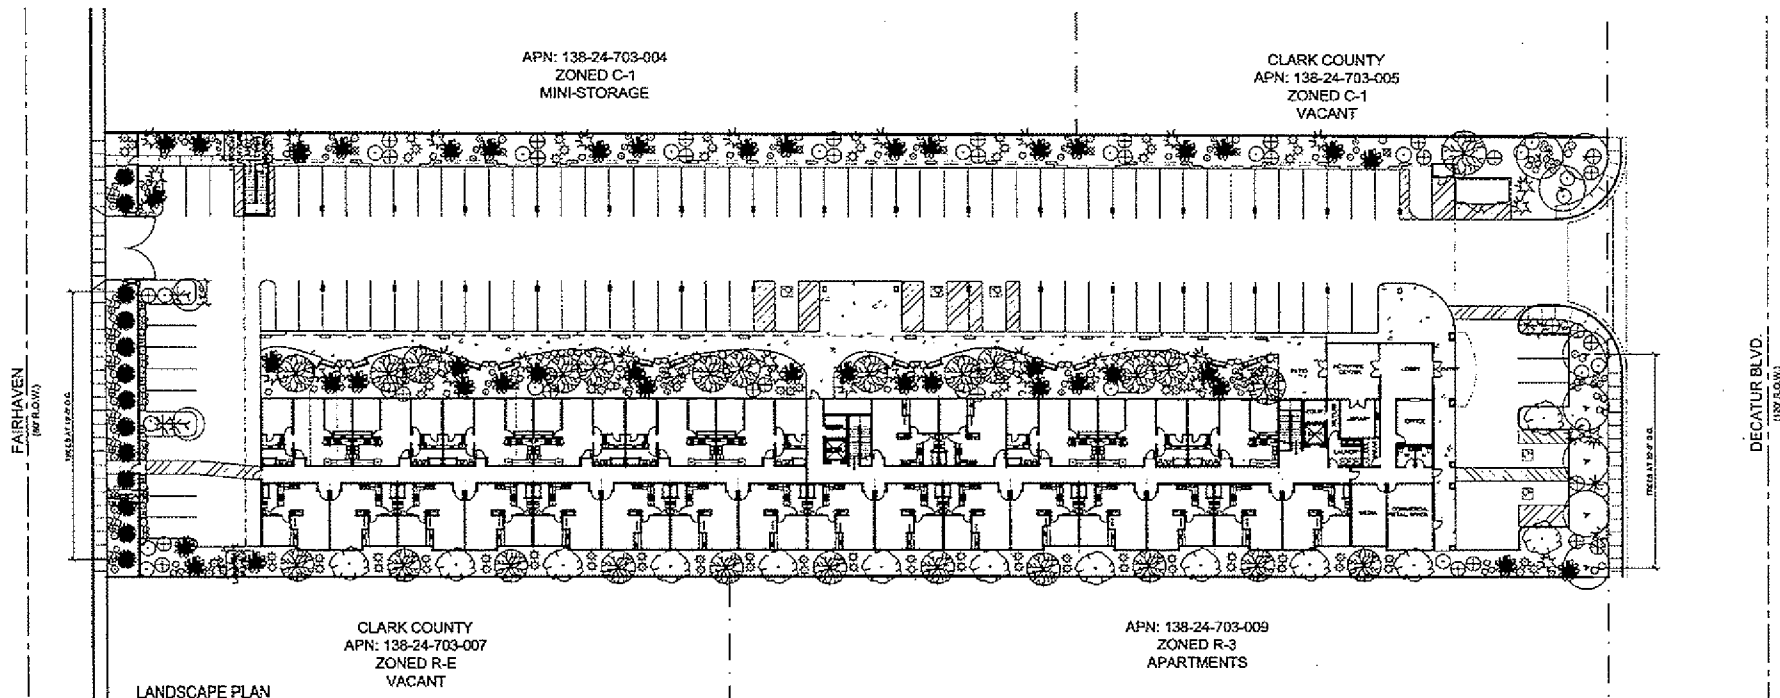

LANDSCAPE PLAN

11/1/2009

PLANT LEGEND				
RECEIVED
OCT 14 2009

Decatur Senior Apartments
Site Development Review
1841 N. Decatur Boulevard
Las Vegas, Nevada 89108

LANDSCAPE PLAN

L100

01/21/2010 Decatur Senior Apartments

Copyright 2009 by APTUS Architecture
APTUS Architecture



VAR-32640 VAR-33015
SUP-32639 SDR-32638
10-21-09 CC
REVISED