



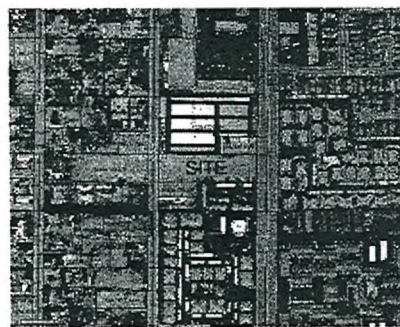

LOCATION MAP

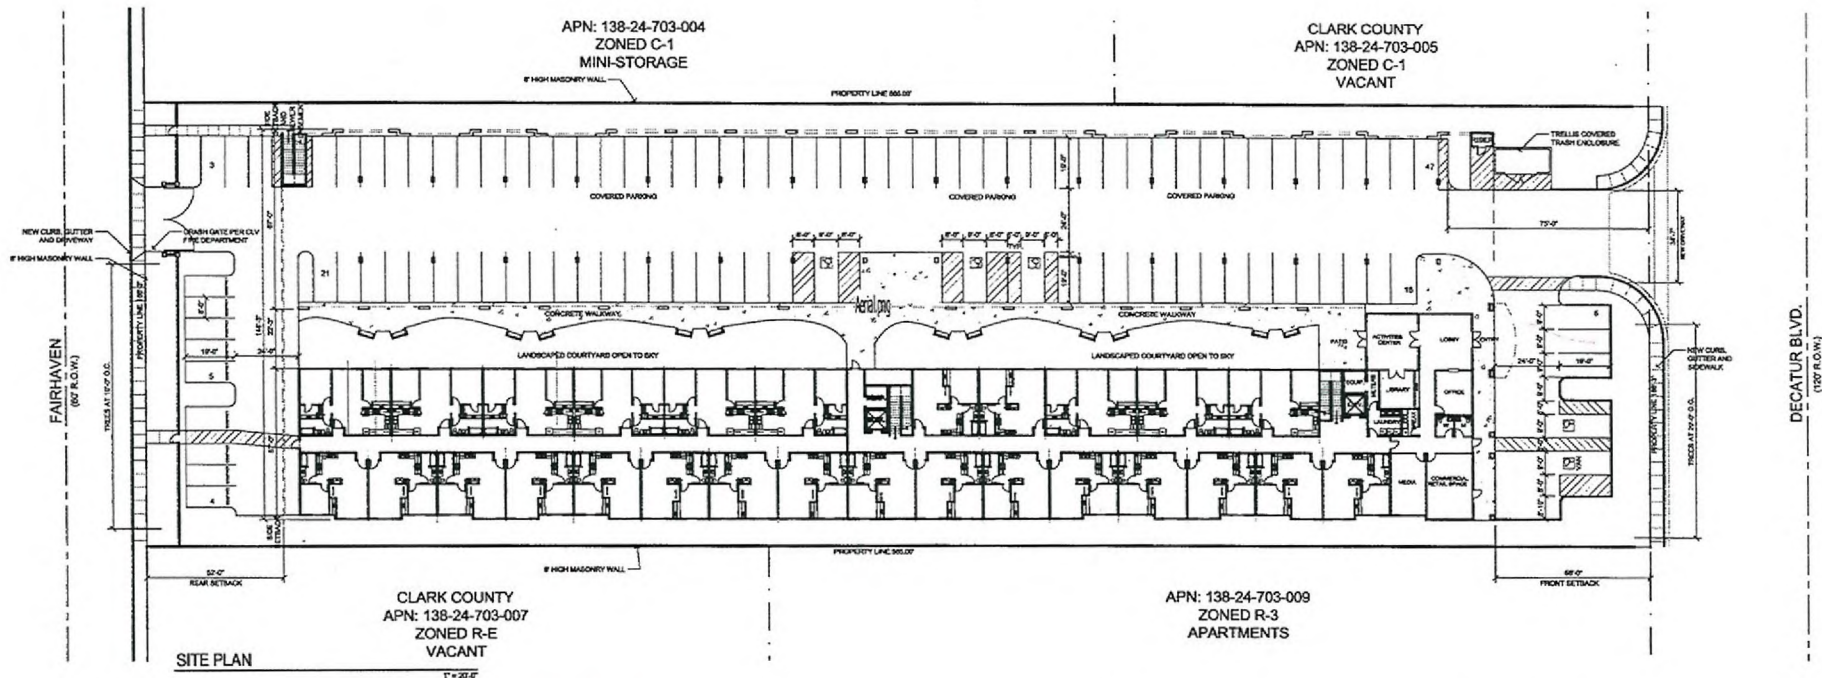

VICINITY MAP

Site Zoning & Data

SITE DATA	
PARCEL NUMBER	138-24-703-009
JURISDICTION	CITY OF LAS VEGAS, NV106
EXISTING ZONING	C-1
DATE AREA	84,000 SQ. FT. 2.18 ACRES
TOTAL	

Site Zoning & Data


Decatur Senior Apartments
Site Development Review
1841 N. Decatur Boulevard
Las Vegas, Nevada 89108

VAR-32640
SUP-32639

VAR-33015
SDR-32638

10-21-09 CC
REVISED

OCT 14 2009

SITE PLAN AND
FIRST FLOOR PLAN

RECEIVED
AS100


City of Las Vegas

submitted after final agenda

Copyright 2009 © by APTUS Architecture
APTUS Architecture
1300 South 44th Street
Suite 204
Las Vegas, Nevada 89104
P 702.478.1200
F 702.478.1212



Date 10/19/09 Item 63-66

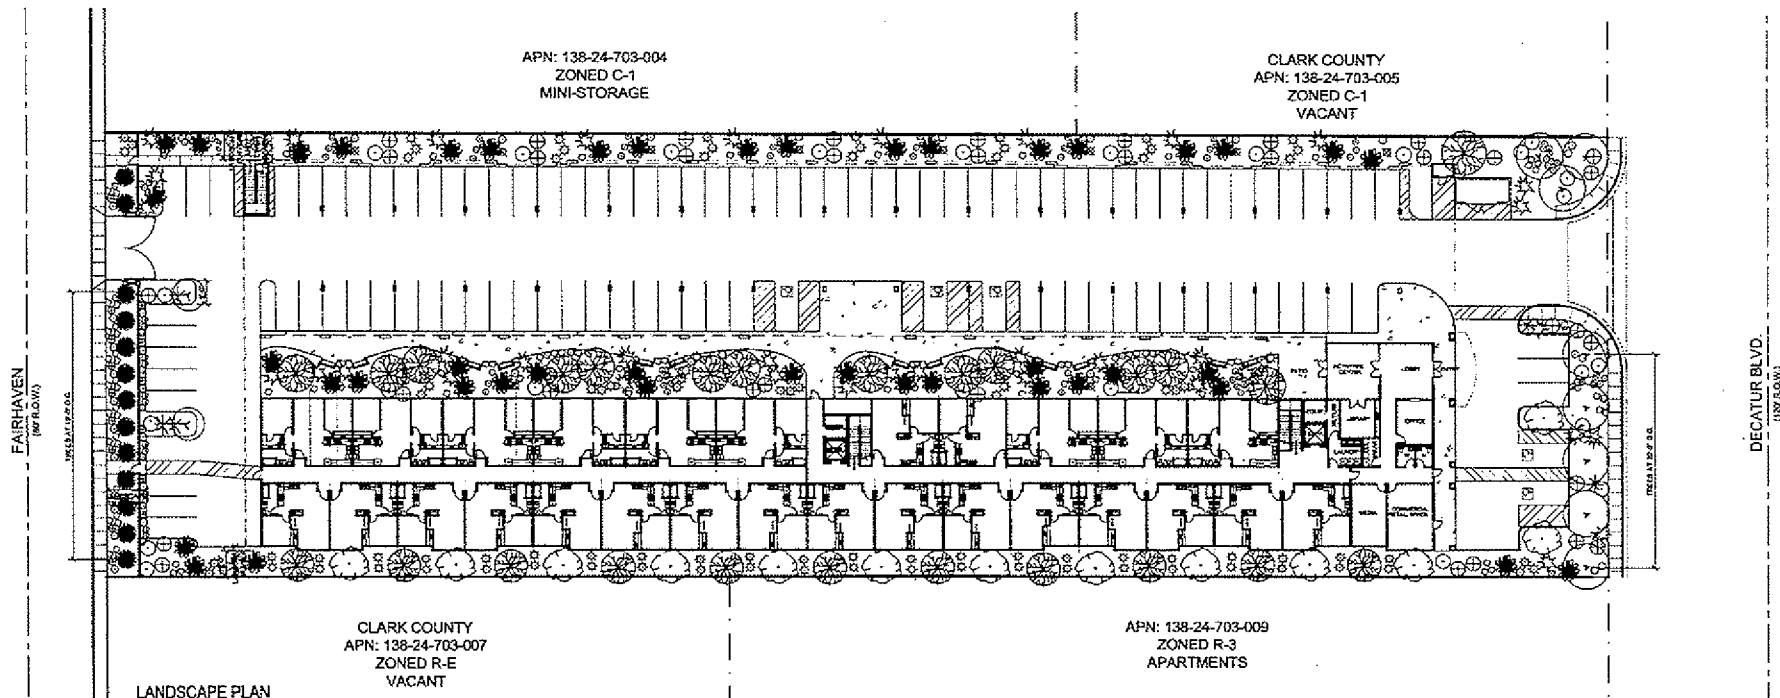


RECEIVED
OCT 14 2009

Copyright 2009 by APTUS Architecture
APTUS Architecture

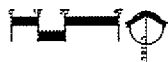

Decatur Senior Apartments
Site Development Review
1841 N. Decatur Boulevard
Las Vegas, Nevada 89108

VAR-32640
SUP-32639

VAR-33015
SDR-32638

10-21-09 CC
REVISED

City of Las Vegas SDR Submittal 09/21/09
City of Las Vegas SDR Submittal 10/14/09

LANDSCAPE PLAN

L100

09/21/09 Decatur Senior Apartments