



PLANNING & DEVELOPMENT DEPARTMENT

STATEMENT OF FINANCIAL INTEREST

Case Number: **VAR-35778** APN: 125-26-610-069

Name of Property Owner: HUBERT CARR

Name of Applicant: SAME

Name of Representative: SAME

To the best of your knowledge, does the Mayor or any member of the City Council or Planning Commission have any financial interest in this or any other property with the property owner, applicant, the property owner or applicant's general or limited partners, or an officer of their corporation or limited liability company?

Yes

☒ No

If yes, please indicate the member of the City Council or Planning Commission who is involved and list the name(s) of the person or persons with whom the City Official holds an interest. Also list the Assessor's Parcel Number if the property in which the interest is held is different from the case parcel.

City Official: _____

Partner(s): _____

APN: _____


Signature of Property Owner: Hubert Carr

Print Name: HUBERT CARR

Subscribed and sworn before me

This 14th day of July, 2004

Notary Public in and for said County and State

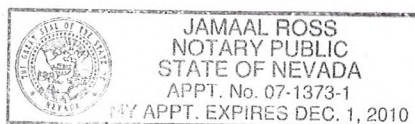

RECEIVED

ANG 262005



GRAPHIC	DESCRIPTION
	NEW 2X4 STUDS AT 16" OC. 2" GYP. BOARD INSIDE FACE AND 3 COAT STUCCO OUTSIDE FACE
	EXISTING WALL

① DUEL PANELED TEMPERED LOW E, 1" INSULATED GLASS, FRAME STONE WOOD

1 3088 METAL HOLLOW CORE PRIVACY LOOK

ROOM	AREA	LITE REQ	LITE ACTUAL	VENT REQ	VENT ACTUAL
EXERCISE ROOM	557 SF	45 SF	72 SF	3.78 SF	10 SF



THIS PROJECT SHALL COMPLY WITH:

THIS PROJECT SHALL COMPLY WITH:

2008 IBC
2008 IRC
2008 UMC
2008 UPC
2008 BEC
2008 NEC
AND THE SOUTHERN NEVADA CODE AMENDMENTS

JURISDICTION: LAS VEGAS

OCCUPANCY: R-3

CONSTRUCTION TYPE: V-B

[illegible]

ACTUAL	18'-0"
ALLOWABLE	25'-0"

WISY:



ACTUAL	(1)
ALLOWABLE	(2)

AREA: _____

TABLE 1

Special Agent in Charge _____

0000

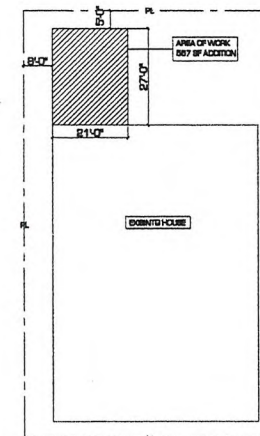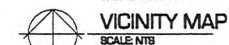

SCALE: 1/16" = 1'-0"

RECEIVED

89 AUG 26 2009

VAR-35778
10/22/09 PC

[illegible]

LARRY'S ENGINEERING

7844 SOARING BROOK STREET
LAS VEGAS, NV 89131
CELL: 702.340.7827
FAX: 702.839.8988

TITLE
FLOORPLAN AND ELEVATIONS

PROJECT
CAR ADDITION

ADDRESS
8017 COTTONTAIL COVE ST
LAS VEGAS NV 89130

DRAWN
PK
CHECKED
LARRY BANCHEZ
DATE
4-28-2008
SCALE
AS SHOWN
JOB NO.
SHEET
AO