



PLANNING & DEVELOPMENT DEPARTMENT

STATEMENT OF FINANCIAL INTEREST

Case Number: **EOT-36460** APN: Ptn of 125-19-401-003

Name of Property Owner: Bureau of Land Management

Name of Applicant: Nevada Power Company dba NV Energy

Name of Representative: Michelle Baltz

To the best of your knowledge, does the Mayor or any member of the City Council or Planning Commission have any financial interest in this or any other property with the property owner, applicant, the property owner or applicant's general or limited partners, or an officer of their corporation or limited liability company?

☐ Yes

☒ No

If yes, please indicate the member of the City Council or Planning Commission who is involved and list the name(s) of the person or persons with whom the City Official holds an interest. Also list the Assessor's Parcel Number if the property in which the interest is held is different from the case parcel.

City Official: _____

Partner(s): _____

APN: _____

Signature of Property Owner: _____

Applicant

Print Name: James Saavedra

Subscribed and sworn before me

This 20th day of October, 2009


Michelle Baltz

Notary Public in and for said County and State





Revised 11-14-06

F:\epot\Application Packet\Statement of Financial Interest.pdf

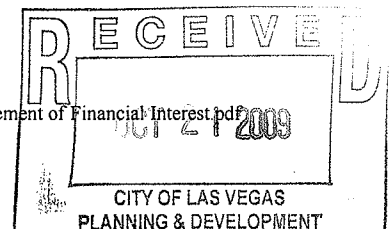


NOT PART OF
DEVELOPMENT

NOTE:
THESE DRAWINGS ARE CONCEPTUAL IN NATURE AND
DEPICT INFORMATION FOR PLANNING AND LAND-USE
SUBMITTAL PURPOSES ONLY. FINAL ENGINEERING
DESIGN DRAWINGS MAY VARY DUE TO SITE SPECIFIC
CONSTRAINTS OR CITY OF LAS VEGAS SPECIFICATIONS.

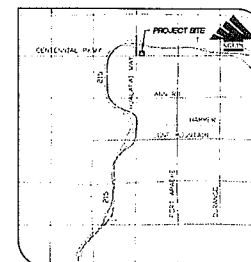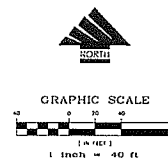

VICINITY MAP

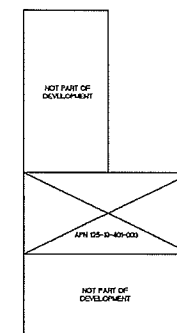

LANDSCAPE MATERIAL SCHEDULE					
SIZE	DESCRIPTION	BOTANICAL NAME	QUANTITY	SYMBOL	COUNT
3" THICK	6:0 GRANITE MULCH	N/A	33,911 SF		3" THICK
24" BOX	ARGENTINE MESQUITE	PROSOPIS ALBA	27 EA		

CENTENNIAL-HUALAPAI SUBSTATION

USE PERMIT - SITE PLAN

100

Nevada Power
A NV Energy Company






Fig 1 3

RECEIVED
OCT 21 2009
CITY OF LAS VEGAS
PLANNING & DEVELOPMENT

EOT-36460
12-16-09 CC

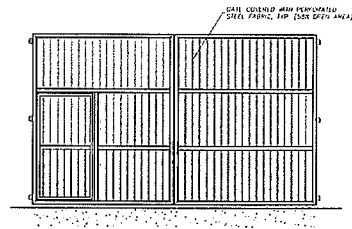


DOUBLE SWING GATE-ELEVATION

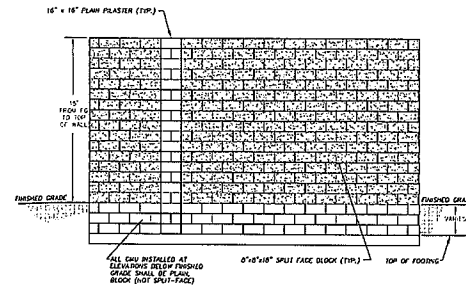


BLOCK WALL DETAIL

NOT TO SCALE

1. ALL WALL FOOTINGS SHALL BE ENCASED A MINIMUM OF 12" BELOW FINISHED GRADE OR AS DETERMINED BY THE GEOTECHNICAL REPORT.
2. ALL WALL DIMENSIONS REFERENCE THE OUTSIDE FACE OF BRICKWORK WALL.
3. WALL HEIGHT TO BE 12' FROM FINISH GRADE TO TOP OF WALL.

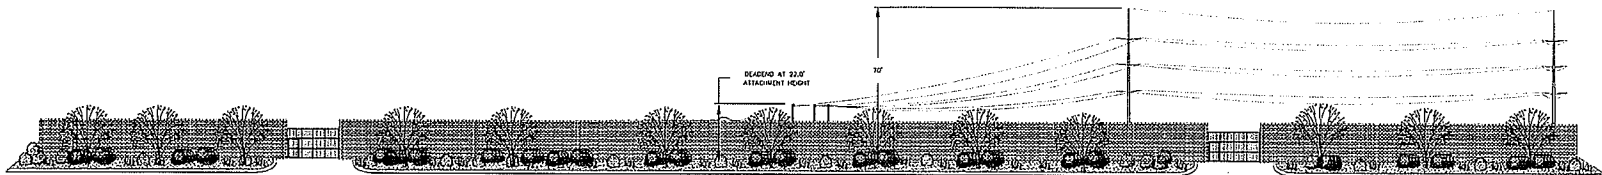



DARLING RD. ELEVATION
(View Looking South)

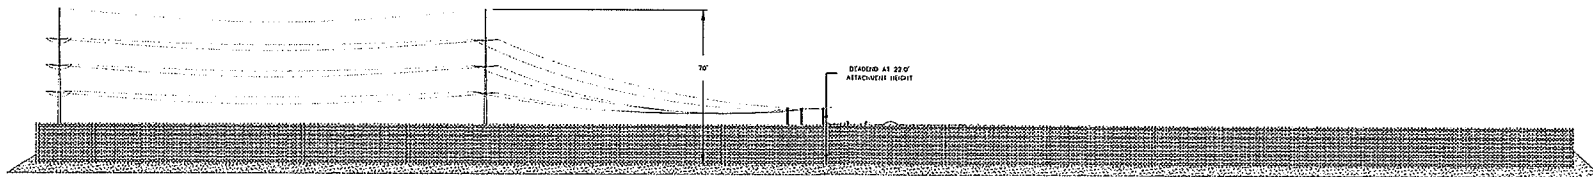



SOUTH-WALL ELEVATION
(View Looking North)


CENTENNIAL-HUALAPAI SUBSTATION
USE PERMIT - ELEVATION

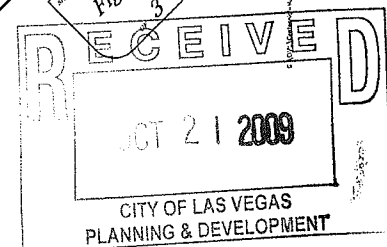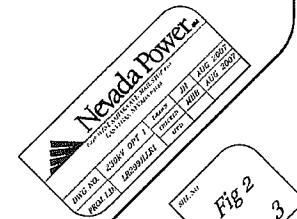

EOT-36460
12-16-09 CC

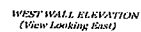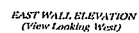[illegible]

CENTENNIAL-HUALAPAI SUBSTATION

USE PERMIT - ELEVATION

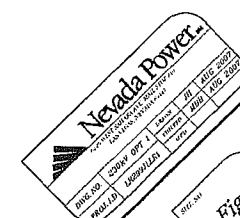


Fig 3

RECEIVED
OCT 21 2009
CITY OF LAS VEGAS
PLANNING & DEVELOPMENT

EOT-36460
12-16-09 CC