




SEP 24 2009



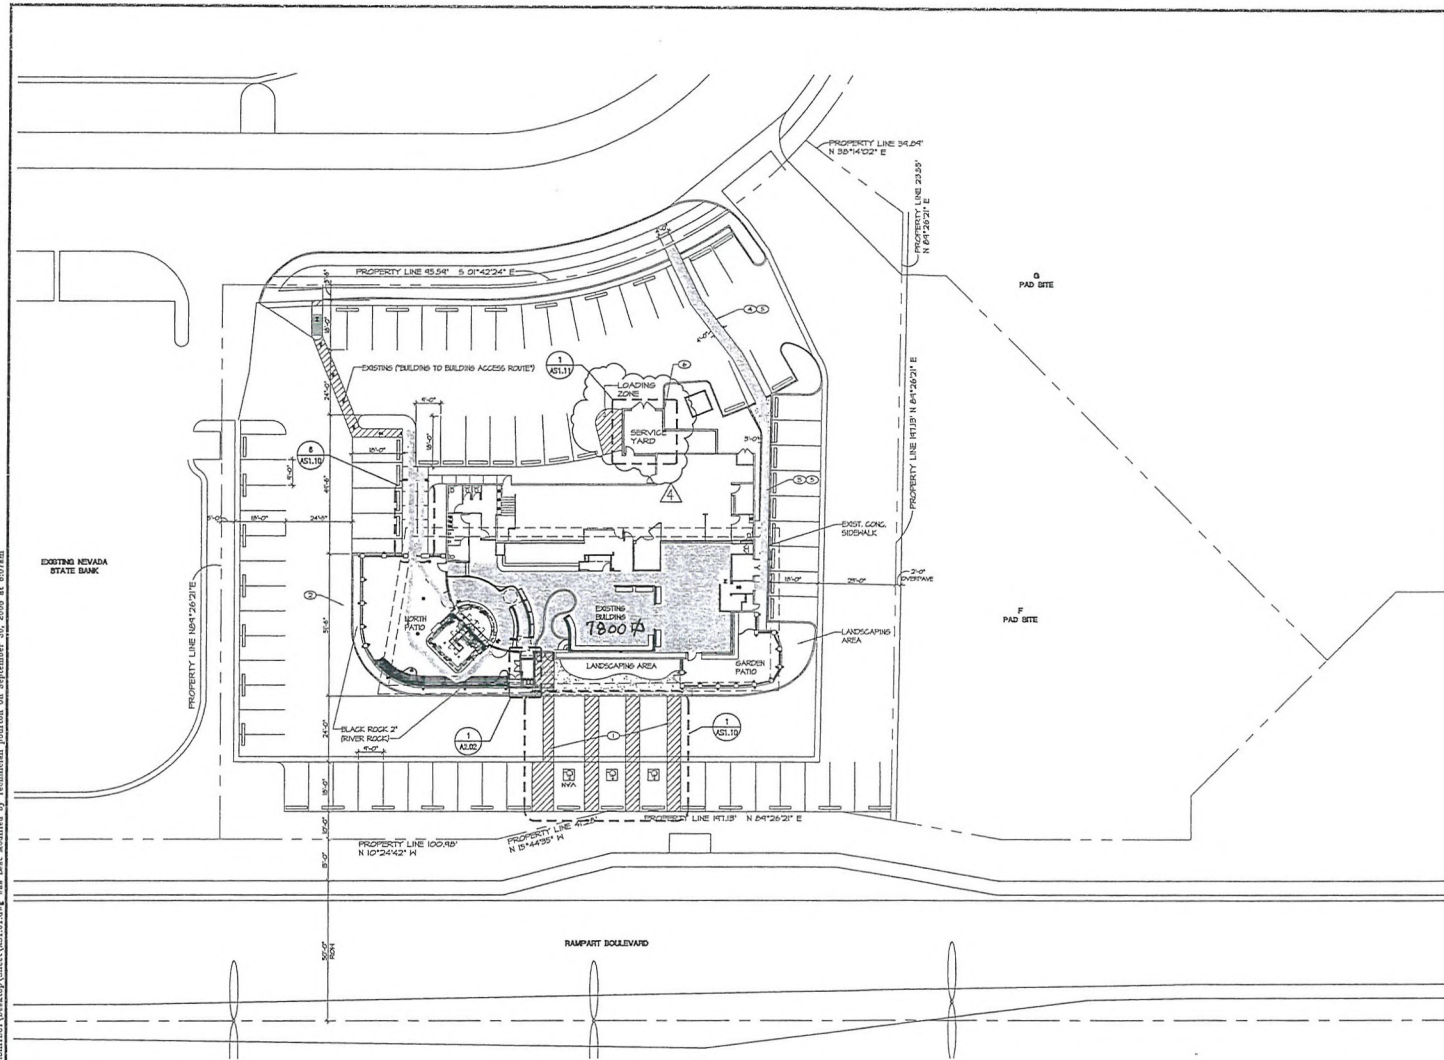

1 SITE PLAN  
SCALE: 1"=20'-0"



**SUP-36172**  
**11/19/09 PC**

# SITE PLAN KEY NOTES

1. NEW LOCATION FOR ADA PARKING STALL.

## PARKING:

- 71 REGULAR STALLS (ON PROPERTY)
- 2 ADA REGULAR STALLS
- 1 ADA VAN STALL
- 74 TOTAL STALLS (ON PROPERTY)

2. NEW BUILDING TO BUILDING ACCESS ROUTE.

## NOTE:

ADDITIONAL PARKING IS BY SHARED USE AGREEMENT WITH THE SHOPPING CENTER PROPERTY.

3. NEW SLOPED CONCRETE SIDEWALK, UNIFORM SHAPE FROM EXISTING SIDEWALK CONNECTION POINT TO TOP OF ASPHALT AT PARALLEL.

4. FENCE STAIRS TO MATCH EXISTING AT RE. CORNER OF PROPERTY.

5. ACCESSIBLE ROUTE TO PUBLIC WAY WITH RAMPING SLOPE NOT EXCEEDING 8% OR CROSS-SLOPE NOT EXCEEDING 2%.

6. REFUSE AREA WITH ENCLOSURE COVER.



RECEIVED  
SEP 24 2009

**ESTAR ARCHITECTS**  
ARCHITECTURE+PLANNING+INTERIOR DESIGN  
701 BRIDGE AVENUE SUITE 400 LAS VEGAS, NEVADA 89101  
TEL: 702.778.8430  
WWW.VEGPARCHITECTS.COM

**A SHELL REMODEL FOR:  
RESTAURANT**  
**1050 S. RAMPART BLVD.  
LAS VEGAS, NV 89145**


AS1.01  
SITE PLAN

CONSTRUCTION DOCUMENTS



| DR. NO. | DOOR SIZE     |        | DOOR   |      | FRAME |       | HDL. GROUP | REMARKS |
|---------|---------------|--------|--------|------|-------|-------|------------|---------|
|         | WIDTH         | HEIGHT | THICK  | TYPE | FIN   | MAT   | DET        |         |
| 101     | 3'-0"         | 7'-3"  | 2"     | C    | ALUM. | FACT. | -          | 4       |
| 102A    | 3'-0"         | 8'-0"  | -      | B    | ALUM. | FACT. | -          | 3       |
| 102B    | 3'-0"         | 8'-0"  | -      | B    | ALUM. | FACT. | -          | 3       |
| 102C    | 3'-0"         | 8'-0"  | -      | B    | ALUM. | FACT. | -          | 3       |
| 104     | 2'-0" (6'10") | 8'-0"  | 1 3/4" | A    | HM    | PNT   | HM         | 6       |
| 105     | 2'-0" (6'10") | 7'-0"  | 1 3/4" | F    | HD    | STN   | -          | 7       |
| 106     | 3'-0" (6'10") | 10'-0" | 2"     | D    | HD    | STN   | HM         | 1       |
| 107     | 3'-0"         | 7'-0"  | 1 3/4" | B    | ALUM. | FACT. | ALUM.      | 2       |
| 108     | 3'-0"         | 7'-3"  | 2"     | C    | ALUM. | FACT. | HM         | 4       |
| 109     | 2'-0"         | 2'-0"  | 1 3/4" | -    | -     | -     | -          | -       |

ALUM. ALUMINUM  
FACT. FACTORY  
EXIST. EXISTING  
FIN. FINISH  
HGT. HEIGHT  
MAT. MATERIAL  
MTL. METAL  
NAT. NATURAL  
PNT. PAINT  
PR. PAIR  
STN. STAIN  
HD. HOOD

#### ABBREVIATIONS

HALLS  
FLOOR DRAIN  
DOOR NUMBER

#### SYMBOLS

HALL TYPE  
INTERIOR WALL ELEVATION  
WINDOW TYPE

#### GENERAL NOTES


- KITCHEN EQUIPMENT VERIFY W/ KITCHEN CONSULTANT DRAWINGS. COORDINATE DRAINING LOCATIONS FOR PLUMBING DRAWINGS.
- KITCHEN EQUIPMENT SHOW FOR REFERENCE ONLY FOR MECHANICAL, PLUMBING & ELECTRICAL COORDINATION.
- CONTRACTOR SHALL VERIFY ALL EXISTING CONDITION IN FIELD PRIOR TO CONSTRUCTION & NOTIFY THE OWNER AND THE ARCHITECT OF ANY DISCREPANCIES.
- SLOPE FLOOR SLAB @ 1/8" @ 12" TOWARD FLR. DRAIN. COORDINATE W/ PLUMBING DRAWINGS FOR DRAIN LOCATION.

#### KEYED NOTES

- XXXX
- XXXX
- XXXX

#### WINDOW TYPE

SCALE: 1/4"=1'-0"

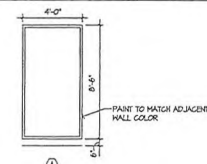

#### HARDWARE

##### HARDWARE SET #1

- 2 PAIR BUTTS, HEAVY DUTY
- 1 EXIT DEVICE
- 1 CLOSER W/ HOLD OPEN
- 1 SET FLUSH BOLTS
- 1 PULL / CUSTOM
- 1 PUSH / CUSTOM
- 2 KICK PLATES
- 1 THRESHOLD
- 1 SET SILENCERS
- 1 SET HEATHERSTRIPPINGS
- 1 DEAD BOLT
- 1 THRESHOLD

##### HARDWARE SET #2

- EXISTING HARDWARE TO BE MOVED WITH DOOR.
- CHANGE CYLINDER TO "BIST" TO MATCH NEW HARDWARE GROUPS

##### HARDWARE SET #3

- ALL HARDWARE BY THE STOREFRONT MANUFACTURER. FINISH TO MATCH CLEAR ANODIZED COMPONENTS TO ALSO INCLUDE CLOSERS AND HEATHERSTRIPPINGS.

##### HARDWARE SET #4

- 2 PAIR BUTTS, HEAVY DUTY
- 1 EXIT DEVICE

##### HARDWARE SET #5 / POCKET DOORS

- OVERHEAD TRACK
- 1 SET CARRIER GARS (TRACK WHEELS)
- 1 CYLINDER W/ HOOKED FRAME CATCH
- 1 SET HEATHER STRIPPINGS



##### HARDWARE SET #6

- 1 1/2 PAIR BUTTS, HEAVY DUTY
- 1 LATCH SET
- 1 SET SILENCERS
- 1 SET HEATHERSTRIPPINGS
- 1 THRESHOLD

##### HARDWARE SET #7

- 2 PAIR BUTTS, HEAVY DUTY
- 1 EXIT DEVICE
- 1 CLOSER W/ HOLD OPEN
- 1 SET SILENCERS
- 1 DEAD BOLT

#### DOOR TYPES

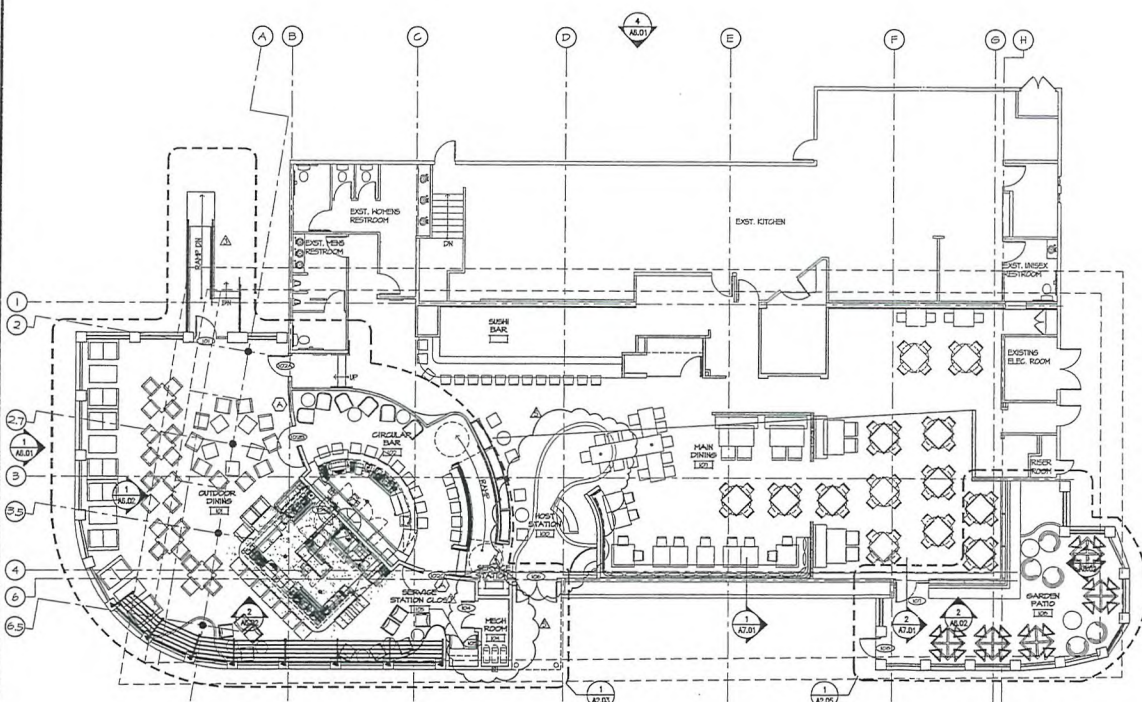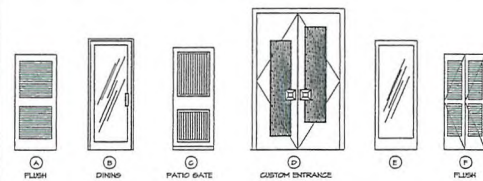

1 FLOOR PLAN

SCALE: 1/8"=1'-0"

SUP-36172  
11/19/09 PC

RECEIVED  
SEP 24 2009

ESTAR ARCHITECTS  
ARCHITECTURE • PLANNING • INTERIOR DESIGN  
701 BRIDGER AVENUE SUITE 400 LAS VEGAS, NEVADA 89101  
TELEPHONE: (702) 797-8430  
WWW.VEGNORARCHITECTS.COM

A SHELL REMODEL FOR:  
**RESTAURANT**  
1050 S. RAMPART BLVD.  
LAS VEGAS, NV 89145


A2.01  
FLOOR PLAN

CONSTRUCTION DOCUMENTS