

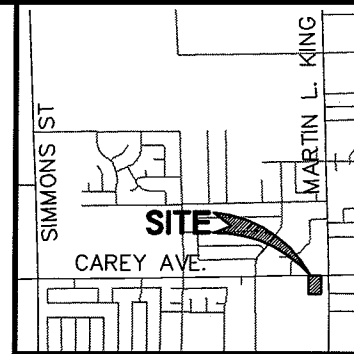


APN: 139-21-102-013


EXHIBIT "A"

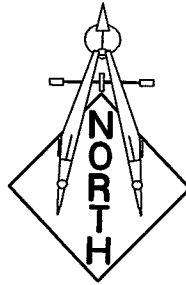

AREA MAP
N.T.S.

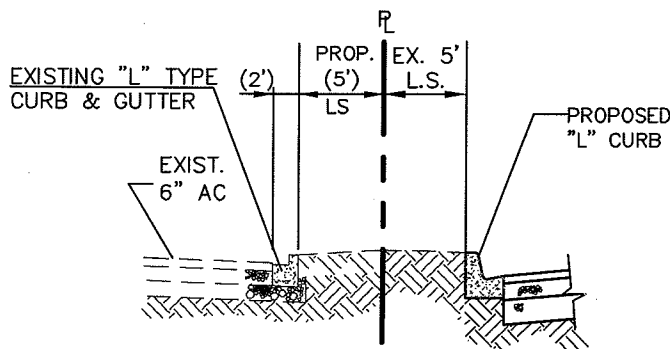

SECTION A-A

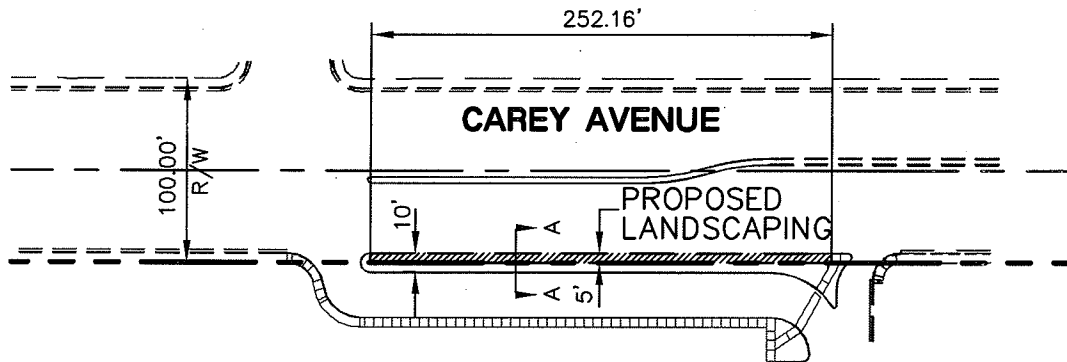

LEGEND	FOUND MONUMENTATION	FILE NAME:	PED-ACCESS-EXHIBIT.dwg
CENTER LINE	_____	SECTION LINE	_____
ROW LINE	_____	PROPERTY LINE	_____
EASEMENT LINE	_____	ADJACENT PROPERTY LINE	_____

DRAWN BY: C.W. SCALE: 1"=100'
CHECKED BY: G.M. DATE: 12/22/09

**LOCHSA
ENGINEERING**
6345 SOUTH JONES BLVD. SUITE 100
LAS VEGAS, NV 89118
P: 702 365-9312, F: 702 365-9317

**LANDSCAPE
EXHIBIT
100' R/W (PUBLIC STREET)
PEARSON PARK
CAREY AVE. ACCESS**

PROJECT No.:

091028

SHEET No.

SHEET 1 OF 1