

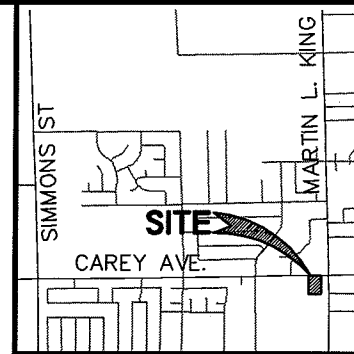


APN: 139-21-102-013


EXHIBIT "A"

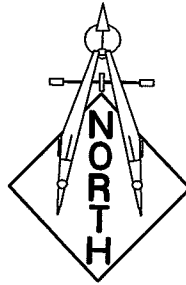

AREA MAP
N.T.S.

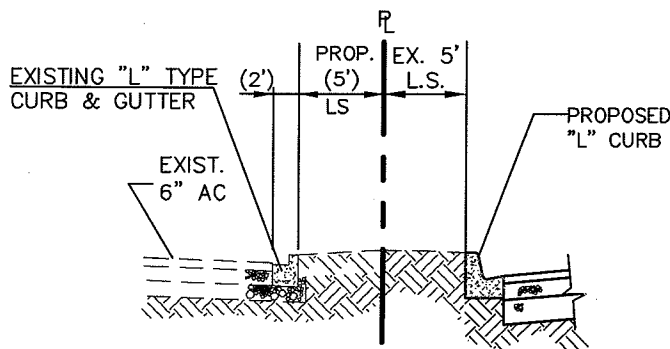

SECTION A-A

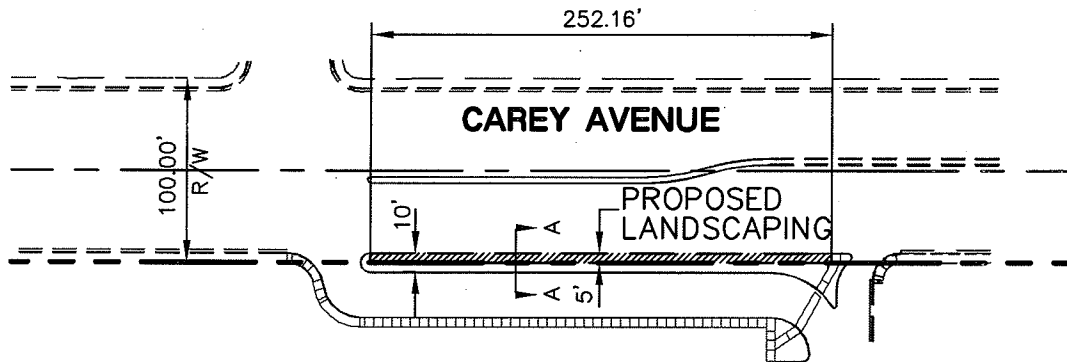

LEGEND FOUND MONUMENTATION		FILE NAME: PED-ACCESS-EXHIBIT.dwg	
CENTER LINE _____			
ROW LINE _____		SECTION LINE _____	
EASEMENT LINE _____		PROPERTY LINE _____	
ADJACENT PROPERTY LINE _____			
DRAWN BY: C.W.	SCALE: 1"=100'	LANDSCAPE EXHIBIT 100' R/W (PUBLIC STREET)	PROJECT No.: 091028
CHECKED BY: G.M.	DATE: 12/22/09		SHEET No.
LOCHSA ENGINEERING 6345 SOUTH JONES BLVD. SUITE 100 LAS VEGAS, NV 89118 P: 702 365-9312, F: 702 365-9317		PEARSON PARK CAREY AVE. ACCESS	SHEET 1 OF 1