



PLANNING & DEVELOPMENT DEPARTMENT

STATEMENT OF FINANCIAL INTEREST

Case Number: **EOT-36816** APN: 139-34-410-023 thru 025 and 139-34-310-028

Name of Property Owner: Solterra Holdings Nevada LLC

Name of Applicant: Solterra Holdings Nevada, LLC

Name of Representative: APTUS Architecture

To the best of your knowledge, does the Mayor or any member of the City Council or Planning Commission have any financial interest in this or any other property with the property owner, applicant, the property owner or applicant's general or limited partners, or an officer of their corporation or limited liability company?

☐ Yes

☒ No

If yes, please indicate the member of the City Council or Planning Commission who is involved and list the name(s) of the person or persons with whom the City Official holds an interest. Also list the Assessor's Parcel Number if the property in which the interest is held is different from the case parcel.

City Official: _____

Partner(s): _____

APN: _____

Signature of Property Owner: _____

Print Name: Guerrino Nichele

Subscribed and sworn before me

This 17 day of November, 2009




M Teetaert
Notary Public in and for said County and State

MELANIE L. TEETAERT

LAWYER

HUNGERFORD TOMYN LAWRENSEN AND NICHOLS

1100 - 925 WEST GEORGIA STREET
VANCOUVER, B.C. CANADA V6C 3L2

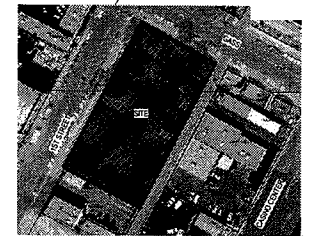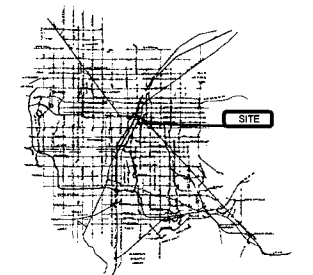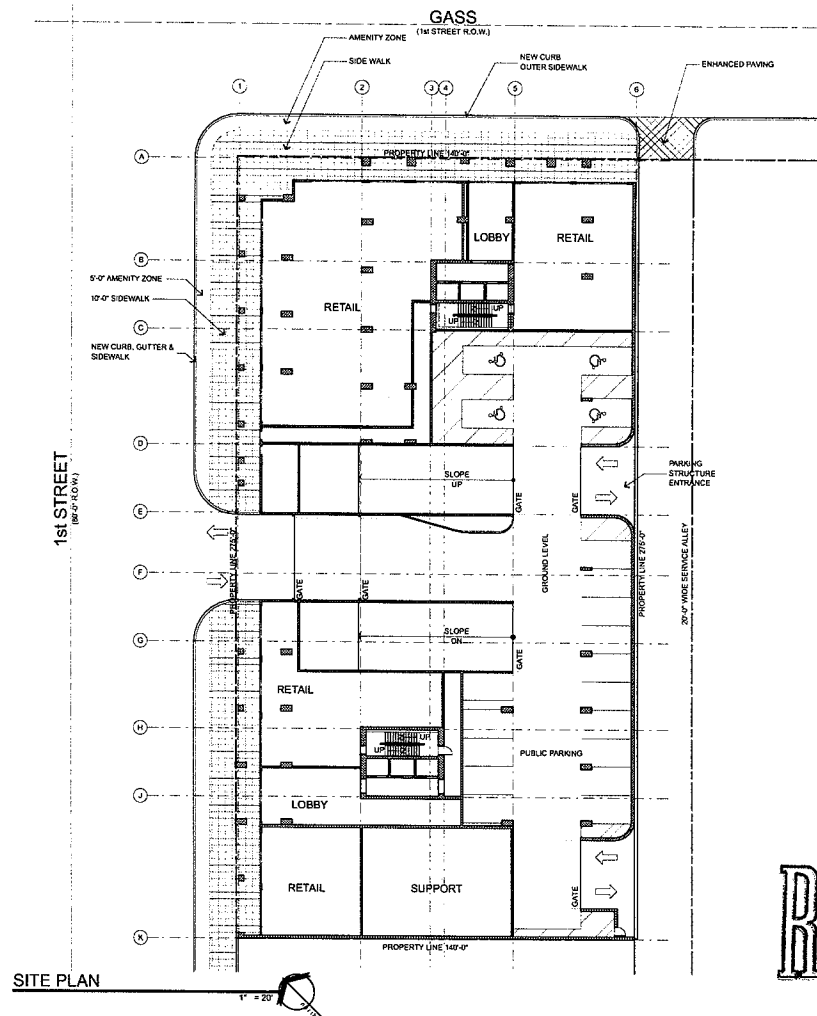

VICINITY & LOCATION MAPS

Site Zoning & Data

SITE DATA

PARCEL NUMBER	135-34-410-023, 024, 025 & 135-34-410-028
JURISDICTION	CITY OF LAS VEGAS - 89101
EXISTING GENERAL PLAN	MMU
EXISTING ZONING	C-M
PROPOSED ZONING	C-2
SITE AREA	34,500 NSF 8.81 NET ACRES

SETBACKS - (BUILDING)

	RECD	PROVIDED
FRONT	0'-0"	0'-0"
INTERIOR SIDE	0'-0"	0'-0"
SIDE STREET	0'-0"	0'-0"
REAR	0'-0"	0'-0"

MAX HEIGHT	N/A (CENTRAL PLAN)
ACTUAL HEIGHT	50'-0", 32 STORIES
LOT COVERAGE ALLOWED	N/A
ACTUAL LOT COVERAGE	100%

BUILDING QUANTITIES

BUILDING QUANTITIES	
COMMERCIAL SQUARE FOOTAGE	15,000 SF
CONDOMINIUM UNITS	700 UNITS

PARKING AREA

BUILDING AREA	PROVIDED PARKING	
COMMERCIAL	15,000 SF @ 1,000:15	493
UNITS	700 UNITS @ 1:1 = 700	267
STANDARD PARKING SPACES PROVIDED		760
COMPACT PARKING SPACES PROVIDED (25' N)		3' MAX, 12 STANDARD
UNPAVED SPACES PROVIDED		
TOTAL PARKING		

RECEIVED
DEC 01 2009

Solterra Towers
Site Development Review
Gass Avenue and 1st Street
Las Vegas, Nevada 89101

EOT-36816
01-20-10 CC

APTUS Architecture


1200 South 1st Street
Suite 206
Las Vegas, Nevada 89104
P 702.831.1200
F 702.831.1213

SITE PLAN

ASI00

07.118 Solterra Towers


City of Las Vegas SDR Submittal 10/23/07
City of Las Vegas SDR Submittal (Rev) 11/14/07
City of Las Vegas SDR Submittal (Rev) 12/05/07

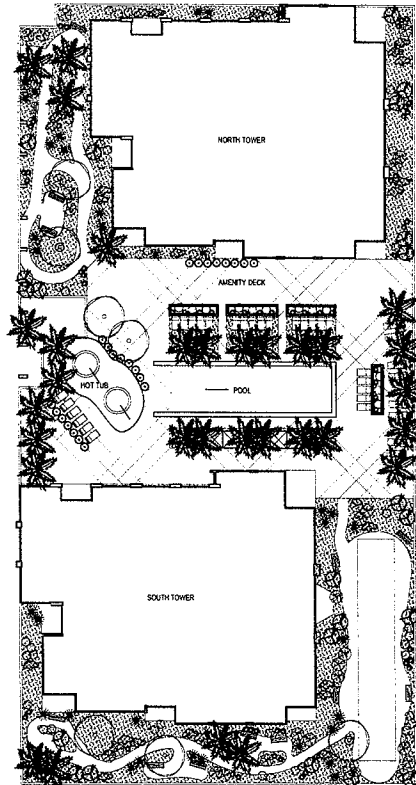

AMENITY DECK

1" = 20'

1st STREET
(1st STREET FLOW)

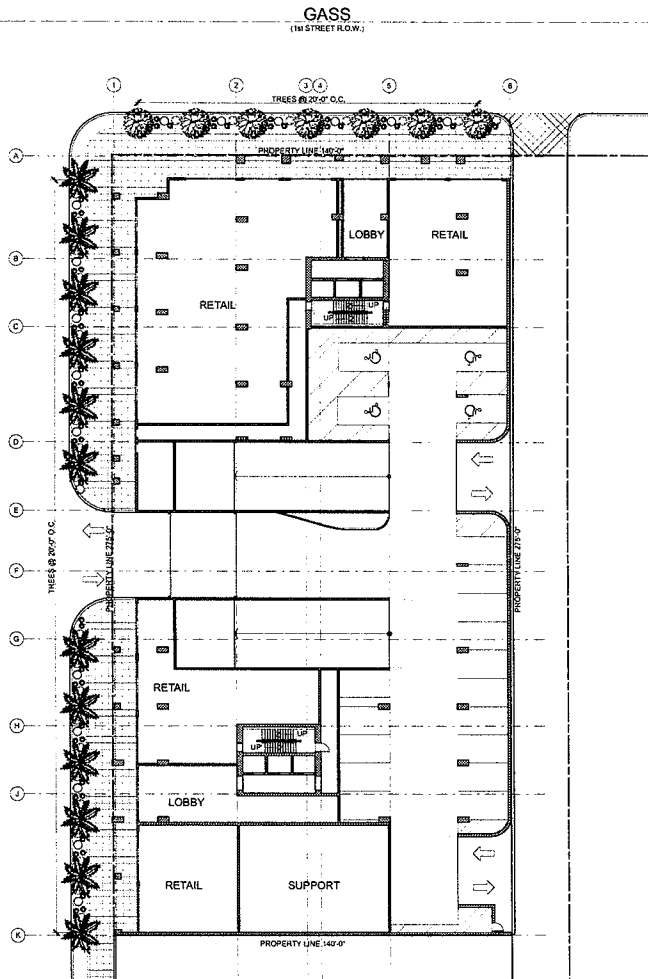

LANDSCAPE PLAN

1" = 20'

Landscape Schedule			
TREES	COMMON NAME	BOTANICAL NAME	SIZE
	PALM	Phoenix dactylifera	25 H
	SOUTHERN LIVE OAK	Quercus	24" Box
	MODESTO ASH	Fraxinus	24" Box
SHRUBS			
	BAJA FAIRY DUSTER	Calliandra	5 gal
	DESERT HONEYSUCKLE	Encelia californica	5 gal
	RED BIRD OF PARADISE	Caesalpinia	5 gal
	GREEN BUSH DAISSY	Eucyrtus	15 gal
	MEXICAN BUSH SAGE	Salvia leucantha	5 gal
GROUND COVER			
	DESERT CARPET	Myoporum parvifolium	5 gal
	LANTANA	Lantana	3 gal
	REDAL MT FOUNTAIN GRASS	Microstachys capillaris 'regal mist'	5 gal
ROCK MULCH	SIZE	COLOR	DEPTH
	3/8" CRUSHED GRANITE	TO BE SELECTED BY ARCHITECT FROM MANUFACTURERS STD COLORS	MIN. 2" DEEP

RECEIVED
DEC 01 2009

Solterra Towers
Site Development Review
Gass Avenue and 1st Street
Las Vegas, Nevada 89101

EOT-36816
01-20-10 CC



PLANTING PLAN

L100

07.118 Solterra Towers

APTUS Architecture
1200 South 4th Street
Suite 200
Las Vegas, Nevada 89104
P 702.839.1200
F 702.839.1313

City of Las Vegas SDR Submittal 10/23/09
City of Las Vegas SDR Submittal (Rev) 11/16/09
City of Las Vegas SDR Submittal (Rev) 12/03/07

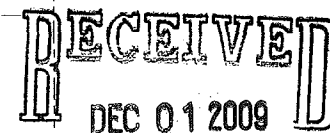 

APTUS Architecture
1200 South 4th Street
Suite 206
Las Vegas, Nevada 89104
P 702.839.1200
F 702.839.1212

Solterra Towers
Site Development Review
Gass Avenue and 1st Street
Las Vegas, Nevada 89101


City of Las Vegas SOR Submittal
Revisions10.23.07
11.16.07

BASEMENT THRU
8TH FLOORS



A100

07.118 Solterra Towers


EOT-36816
01-20-10 CC

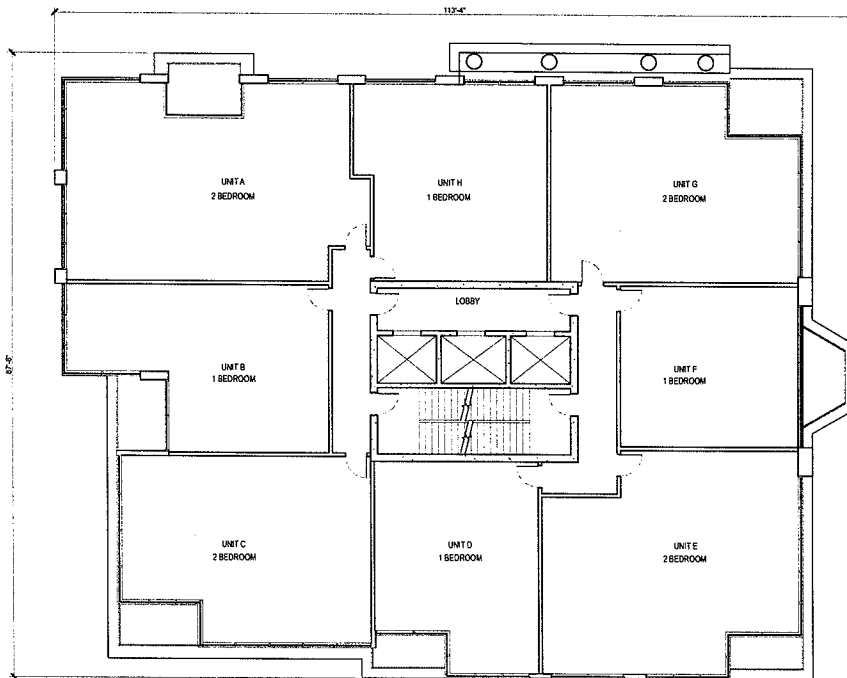

TYPICAL FLOORPLATE 9-30

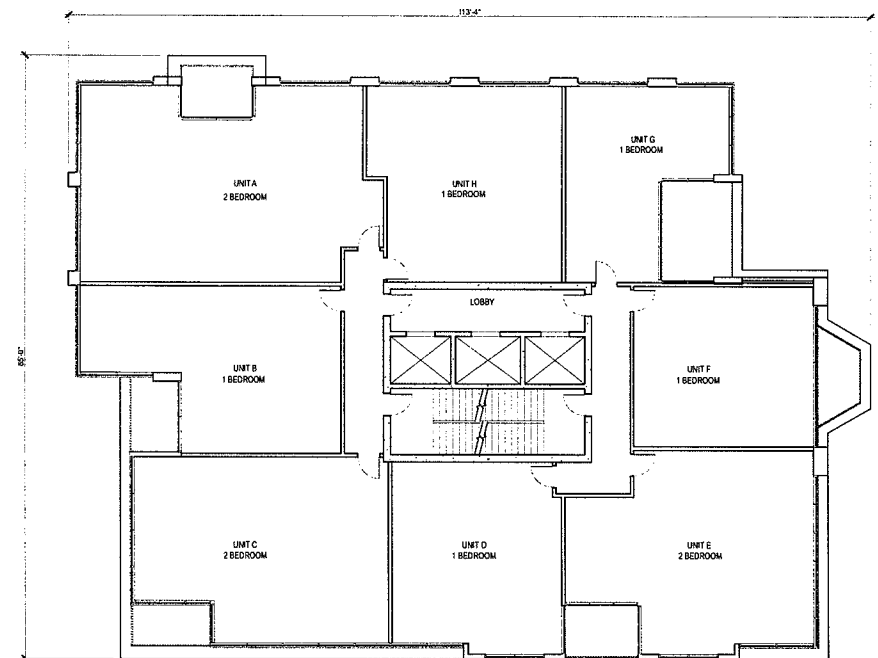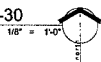

TYPICAL FLOORPLATE 31-50

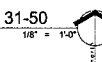

RECEIVED
DEC 01 2009

APTUS Architecture
1200 South 4th Street
Suite 200
Las Vegas, Nevada 89104
P 702.891.1200
F 702.891.1211

Solterra Towers
Site Development Review
Cass Avenue and 1st Street
Las Vegas, Nevada 89101


City of Las Vegas SDN Submittal (REV) 11.16.07

TYPICAL
FLOORPLATES
FLOORS 9-50


A102

02.118 Solterra Towers


EOT-36816
01-20-10 CC

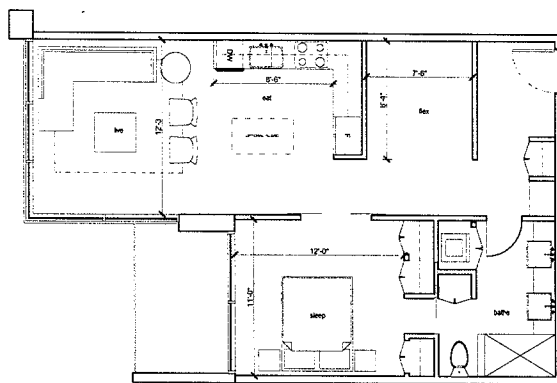

TYPICAL 1 BEDROOM

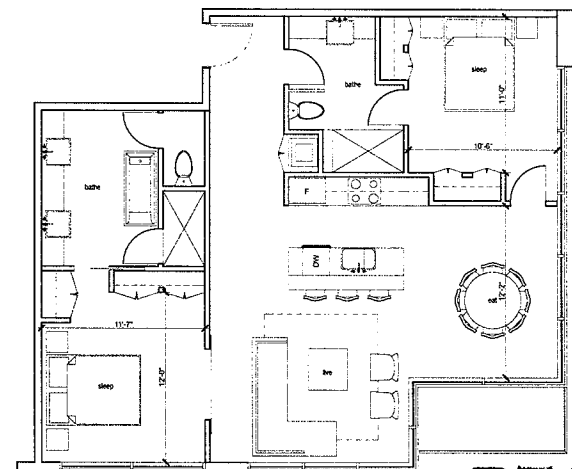

TYPICAL 2 BEDROOM

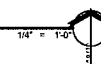

RECEIVED
DEC 01 2009

APTUS Architecture
1200 South Main Street
Suite 200
Las Vegas, Nevada 89104
P 702.879.1200
F 702.879.1213

Solterra Towers
Site Development Review
Gass Avenue and 1st Street
Las Vegas, Nevada 89101

EOT-36816
01-20-10 CC



City of Las Vegas SDR Submittal
Revisions

10.23.09
11.16.09

TYPICAL UNIT
PLANS

A110

07.118 Solterra Towers

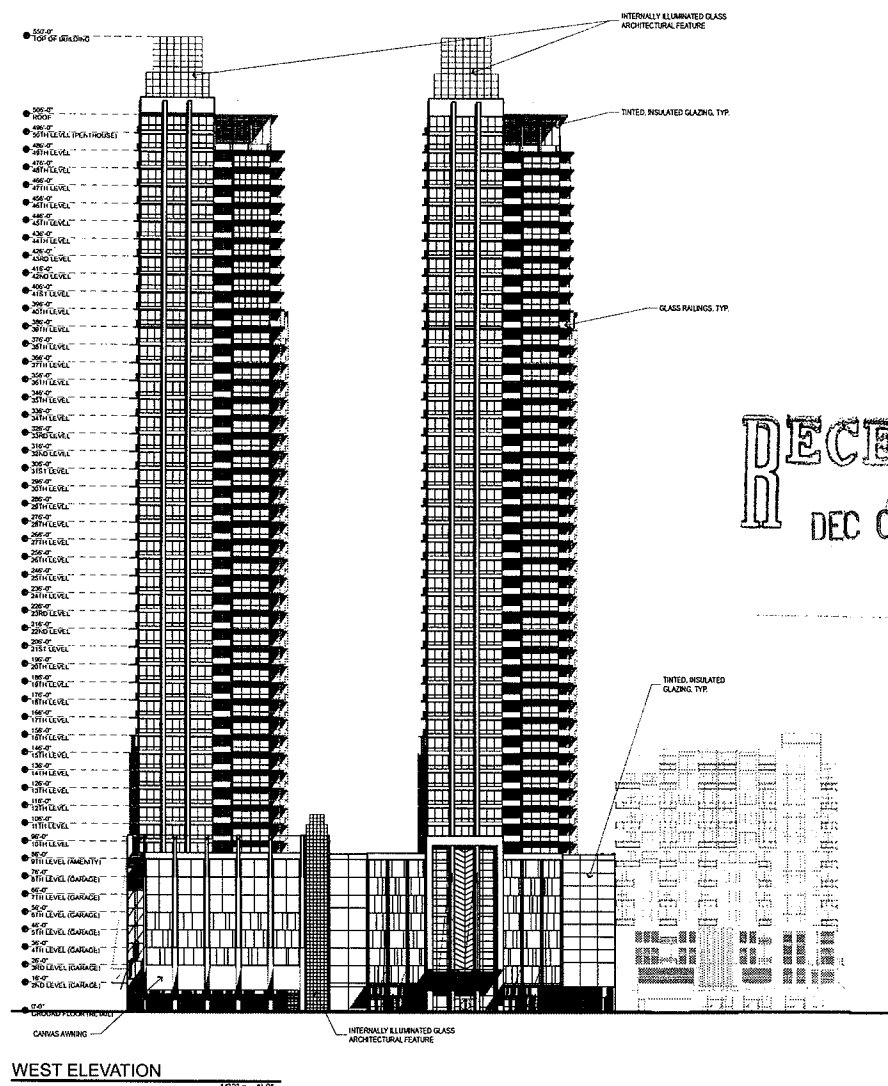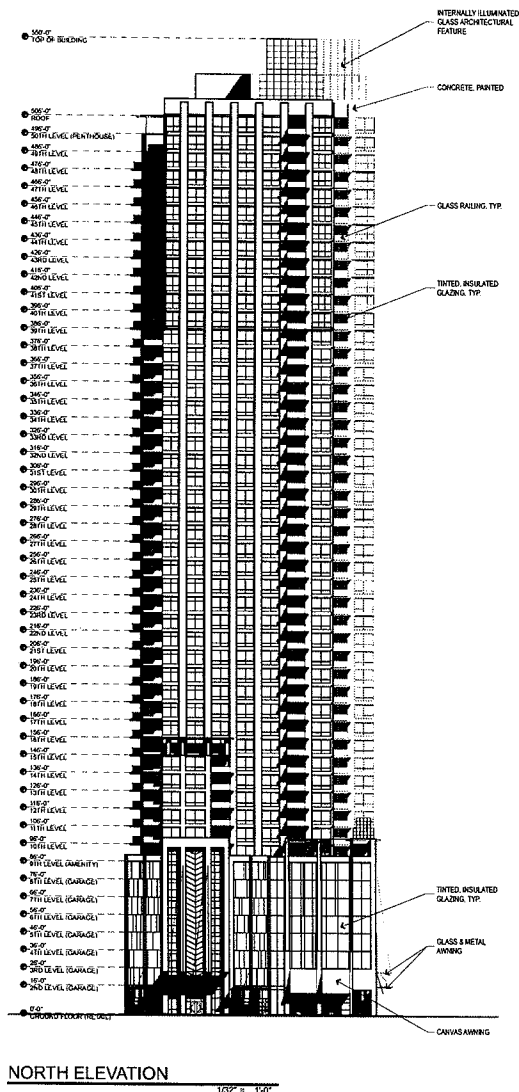

RECEIVED
DEC 01 2009

Solterra Towers
Site Development Review
Gass Avenue and 1st Street
Las Vegas, Nevada 89101

APTUS Architecture
2200 South 4th Street
Suite 206
Las Vegas, Nevada 89104
P 702.839.1200
F 702.839.1213


City of Las Vegas SDRA Submittal
Revisions
10.22.07
11.01.07
11.16.07

BUILDING
ELEVATIONS

A200


07.118 Solterra Towers

EOT-36816
01-20-10 CC

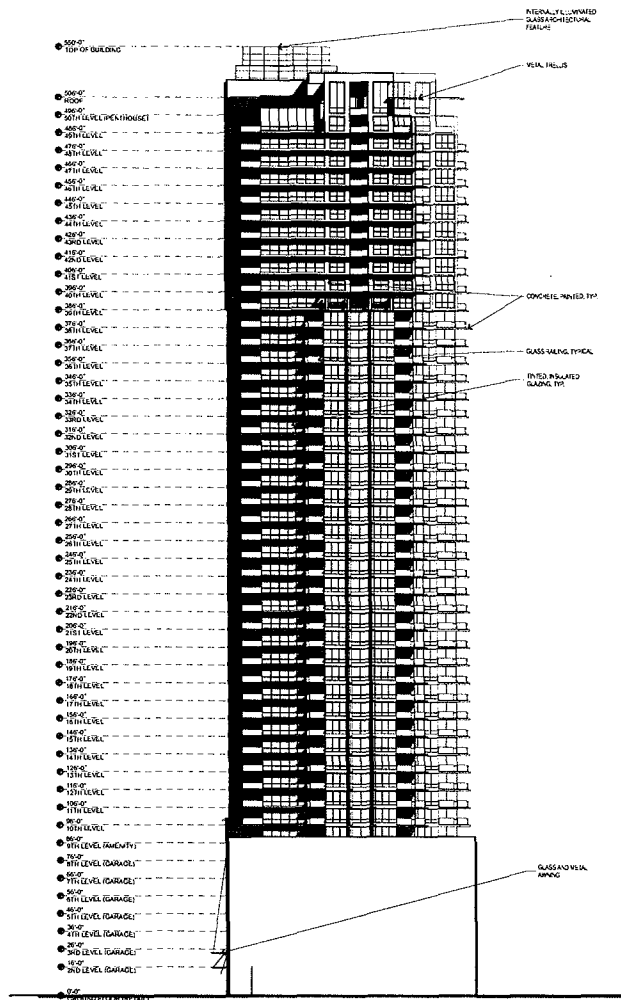

SOUTH ELEVATION

1/32" = 1'-0"

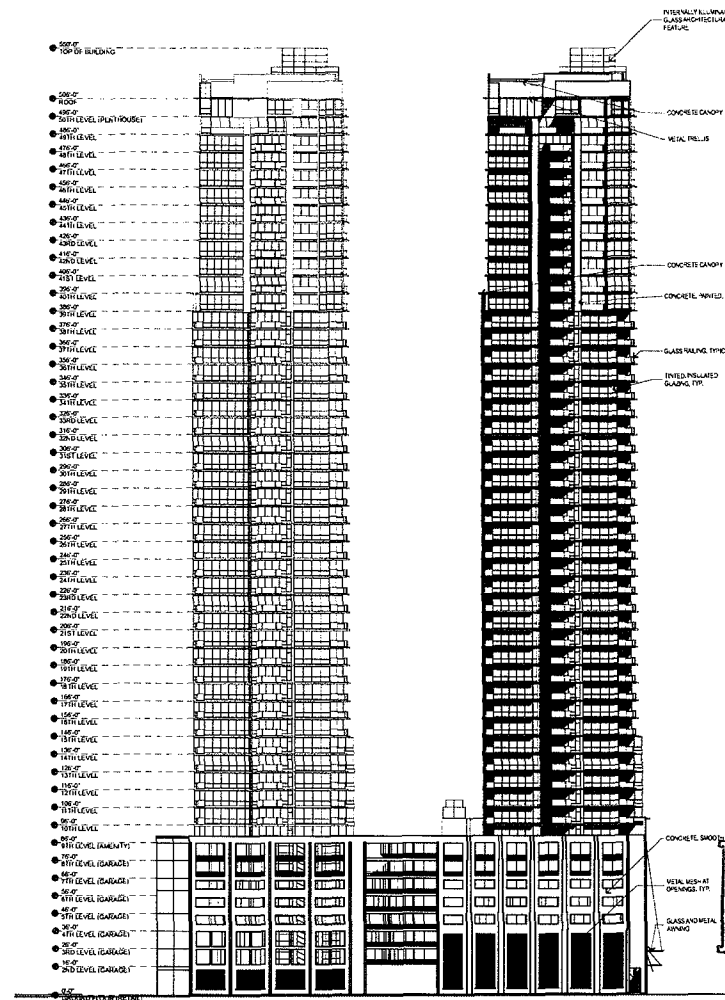

EAST ELEVATION

1/32" = 1'-0"

RECEIVED
DEC 01 2009

Solterra Towers
Site Development Review
Gass Avenue and 1st Street
Las Vegas, Nevada 89101

APTUS Architecture
1200 South 4th Street
Suite 200
Las Vegas, Nevada 89104
P 702.839.1000
F 702.839.1213

City of Las Vegas SDR Submittal 10.23.07

BUILDING
ELEVATIONS

A201

02.118 Solterra Towers

EOT-36816
01-20-10 CC