

VEGAS VALLEY DRIVE

LINE TABLE

LINE #	BEARING	LENGTH
L 1	S00°12'14"W	40.00'
L 2	N80°45'17"E	5.98'
L 3	N82°43'49"E	7.20'
L 4	N89°47'46"W	16.61'
L 5	N89°54'28"W	25.00'
L 6	S00°05'32"W	4.00'
L 7	S89°54'28"E	24.27'

RADIAL LINE TABLE


LINE #	BEARING
R 1	N36°11'07"W
R 2	N67°52'07"W
R 3	S88°40'25"W

CURVE TABLE

CURVE #	RADIUS	DELTA	LENGTH
C 1	10.00'	53°41'56"	9.37'
C 2	10.00'	59°14'38"	10.34'
C 3	10.00'	23°27'28"	4.09'

LEGEND

PEDESTRIAN EASEMENT
TO BE GRANTED

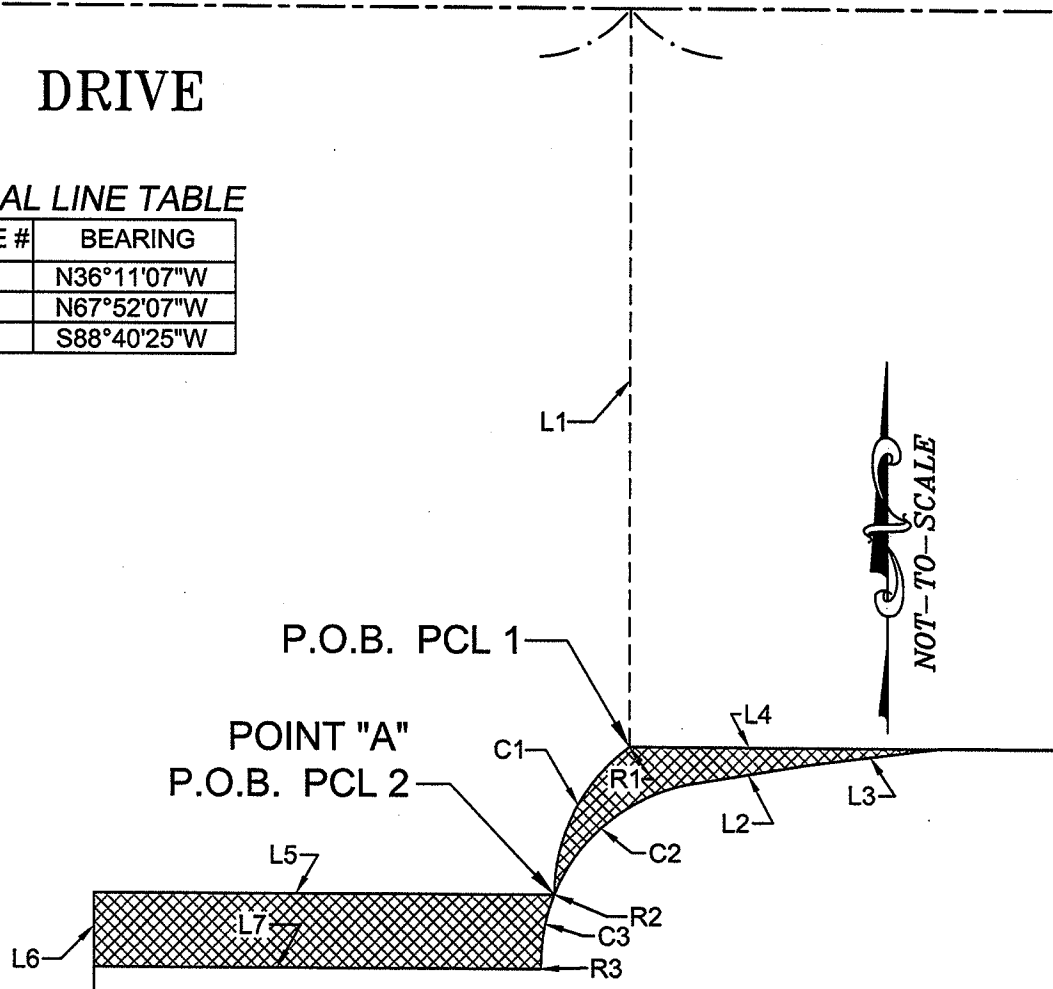

DETAIL SHEET



DEPARTMENT OF PUBLIC WORKS
RIGHT OF WAY SECTION