


DESIGN DATA

LOT AREA	71 ACRES (312,000 SQ. FT.)
TOTAL BUILDING AREA	2,400 SQUARE FEET
PARKING REQUIRED (BY CITY)	150 SPACES
EXISTING DRIVE (CENTRAL)	1,400 SQ. FT. (200' X 7' 0" WIDE) - 15 SPACES
INDOOR SKYDIVING	1,200 SQ. FT. (1,200' X 10' 0" WIDE) - 30 SPACES
TOTAL STALLS REQUIRED	180 STALLS TOTAL REQUIRED (BOTH PARKING)
PARKING PROVIDED (BOTH PARKING)	180 STALLS TOTAL PROVIDED
NET STALLS (TOTAL PARKING)	180 STALLS TOTAL PROVIDED (BOTH PARKING)
NET STALLS (TOTAL PARKING)	180 STALLS TOTAL PROVIDED (BOTH PARKING)

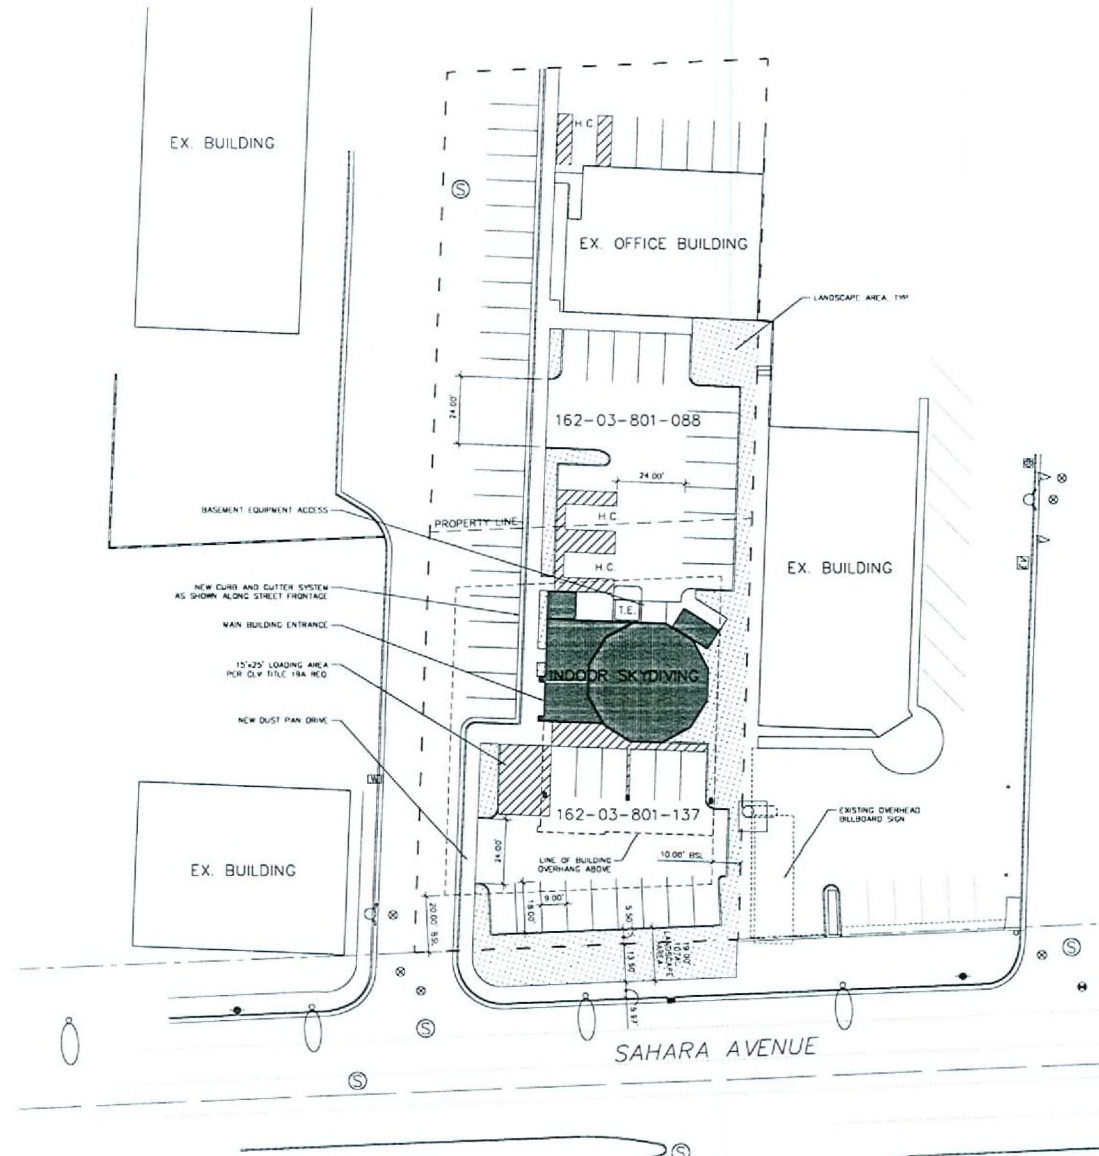

Site Plan


Scale: 1" = 20'-0"
BDDC Project No. 1109A
Version 3

Land-Use Submittal
August 4, 2009


RECEIVED BodyFlying.us LLC - Las Vegas
700 East Sahara Avenue, Las Vegas, Nevada

AUG 10 2009


VAR-35528
09/24/09 PC

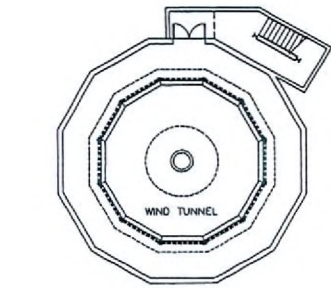


Level B (Basement)

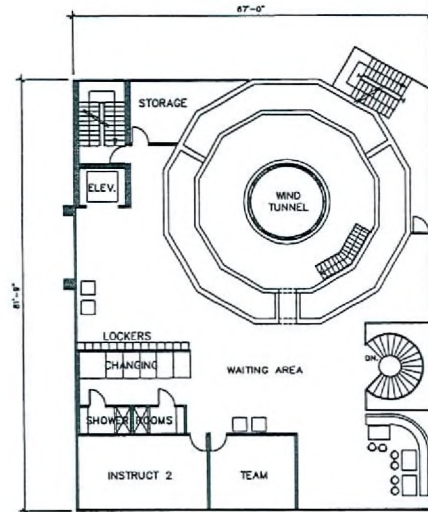


Level 4 (Spectator)

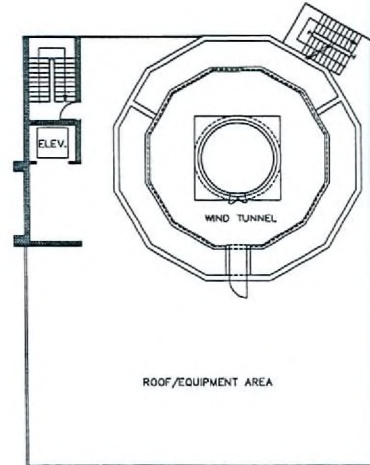


Level 5 (Propeller)

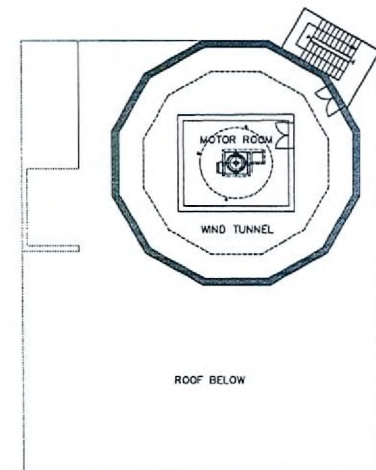


Level 6 (Motor)

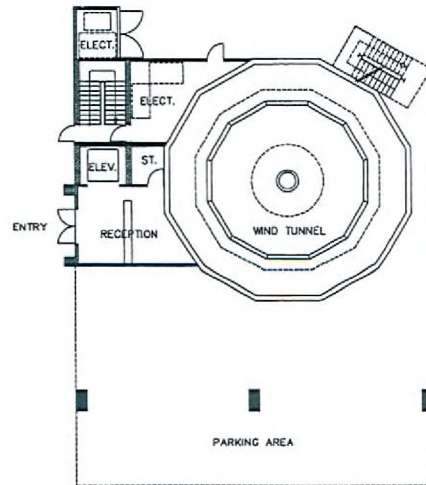

Level 1 (Entrance)

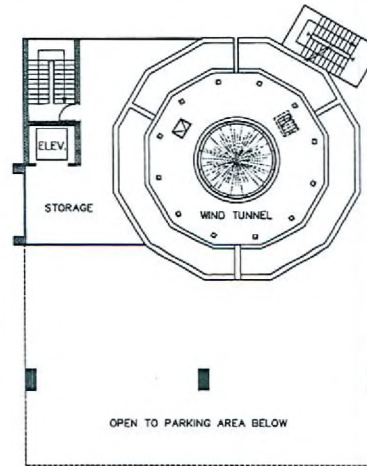

Level 2 (Storage)

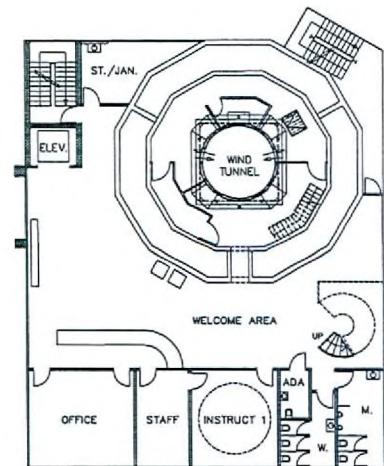

Level 3 (Flyers)

AREA SQUARE FOOTAGE BREAKDOWN:

AREAS	TECHNICAL AREA	BUSINESS AREA
LEVEL B	250 S.F.	0 S.F.
LEVEL 1	234 S.F.	274 S.F.
LEVEL 2	524 S.F.	0 S.F.
LEVEL 3	165 S.F.	3,841 S.F.
LEVEL 4	165 S.F.	3,489 S.F.
LEVEL 5	714 S.F.	0 S.F.
LEVEL 6	323 S.F.	0 S.F.
TOTALS	2,375 S.F.	7,604 S.F.

TOTAL AREAS = 9,979 SQUARE FEET

Floor Plans

Scale: 3/32" = 1'-0"
 B50G Project No.: 1109A
 Version 2

These drawings are not to be used for any other purpose without the written consent of Breslin Builders. All rights reserved. No part of these drawings may be reproduced or transmitted in any form or by any means electronic or mechanical, including photocopying, recording, or by any information storage and retrieval system, without the written permission of Breslin Builders. These drawings are to be used for the project only.



Land-Use Submittal
 July 9, 2009

BodyFlying.us LLC - Las Vegas
 700 East Sahara Avenue, Las Vegas, Nevada

VAR-35528
09/24/09 PC