


APN: 162-08-502-006
OWNER PALACE STATION

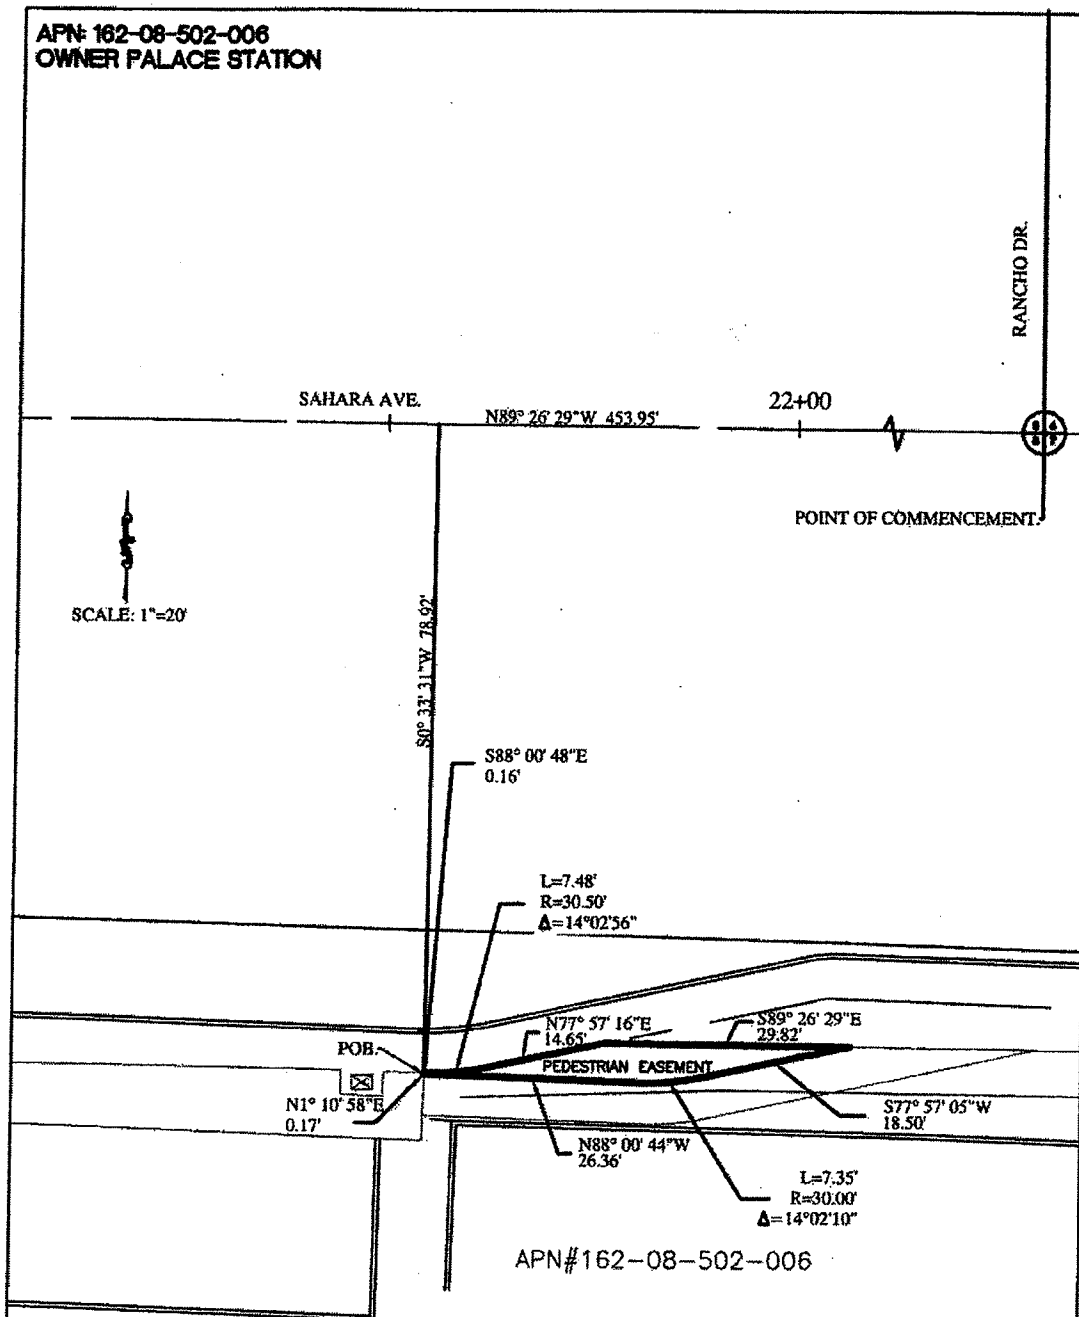

B/A/I Barajas & Associates, Inc.

2885 W. LAKE MEAD BLVD N. LAS VEGAS, NEVADA
Tel. 702.500.4477 Fax. 702.380.4480

LEGAL EXHIBIT
PEDESTRIAN EASEMENT

REGIONAL TRANSPORTATION COMMISSION OF SOUTHERN NEVADA
LAS VEGAS, NEVADA

PROJECT NO. 09.1045.007

DATE: 12/16/09

BY: RAJ

SCALE: 1"=20'

SHEET NO. 1 OF 1