


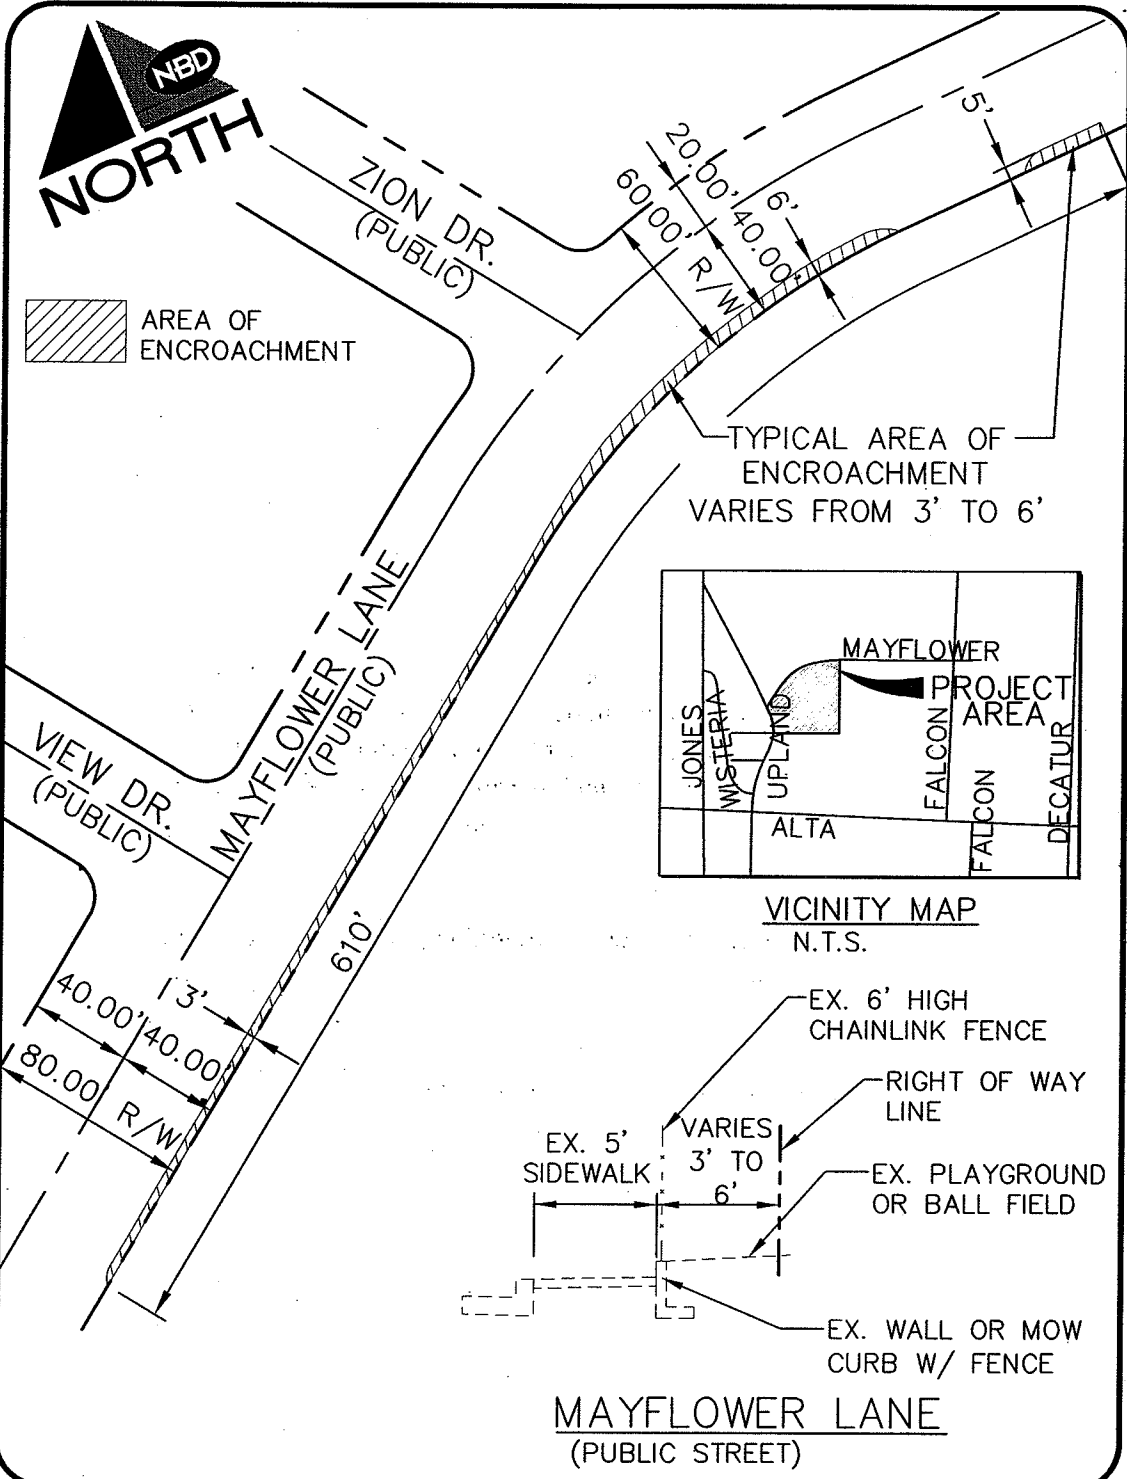

ENCROACHMENT EXHIBIT A