



PLANNING & DEVELOPMENT DEPARTMENT

STATEMENT OF FINANCIAL INTEREST

Case Number: VAC-30622 APN: 137-12-401-003 & 011

Name of Property Owner: CHURCH INTERNATIONAL LAS VEGAS

Name of Applicant: CHURCH INTERNATIONAL LAS VEGAS

Name of Representative: SOUTHWEST ENGINEERING

To the best of your knowledge, does the Mayor or any member of the City Council or Planning Commission have any financial interest in this or any other property with the property owner, applicant, the property owner or applicant's general or limited partners, or an officer of their corporation or limited liability company?

☐ Yes

☒ No

If yes, please indicate the member of the City Council or Planning Commission who is involved and list the name(s) of the person or persons with whom the City Official holds an interest. Also list the Assessor's Parcel Number if the property in which the interest is held is different from the case parcel.

City Official: _____

Partner(s): _____

APN: _____

Signature of Property Owner: _____

Print Name: PAUL GOULET


Subscribed and sworn before me

This 23RD day of SEPTEMBER, 20 08

Miriam R. Scharsch

Notary Public in and for said County and State



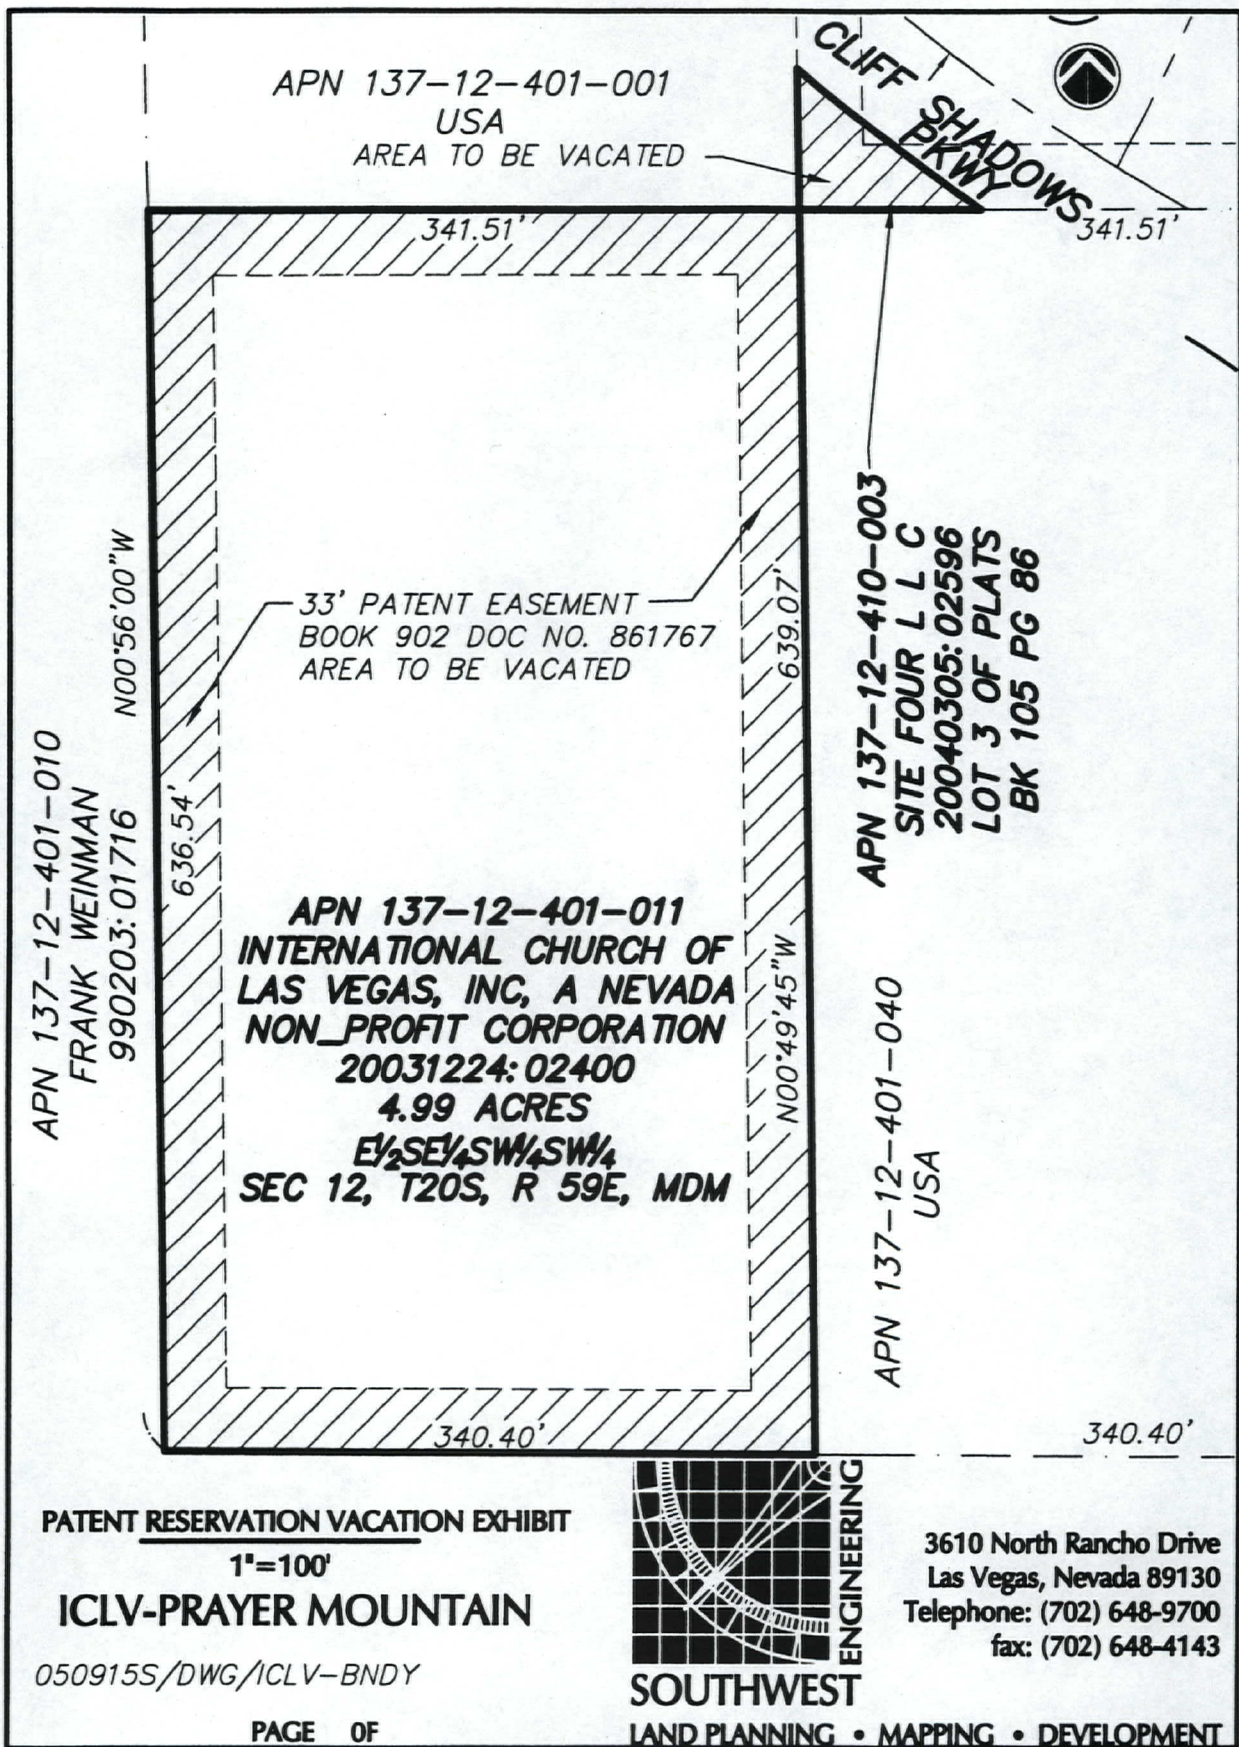

PATENT RESERVATION VACATION EXHIBIT

1"=100'

ICLV-PRAYER MOUNTAIN

050915S/DWG/ICLV-BNDY

PAGE OF



LAND PLANNING • MAPPING • DEVELOPMENT

3610 North Rancho Drive
Las Vegas, Nevada 89130
Telephone: (702) 648-9700
fax: (702) 648-4143

RECEIVED

OCT 06 2008

COPY

VAC-30622

11/20/08 PC