


CAREY AVENUE

S89°13'16"W

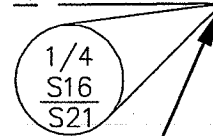

POINT OF COMMENCEMENT

LINE TABLE		
LINE	LENGTH	BEARING
L1	10.26	S00°15'12"E
L2	6.89	S89°44'48"W
L3	2.54	N00°15'12"W
L4	10.80	N89°44'48"E

CURVE TABLE			
CURVE	LENGTH	RADIUS	DELTA
C1	8.66	54.00	9°11'28"

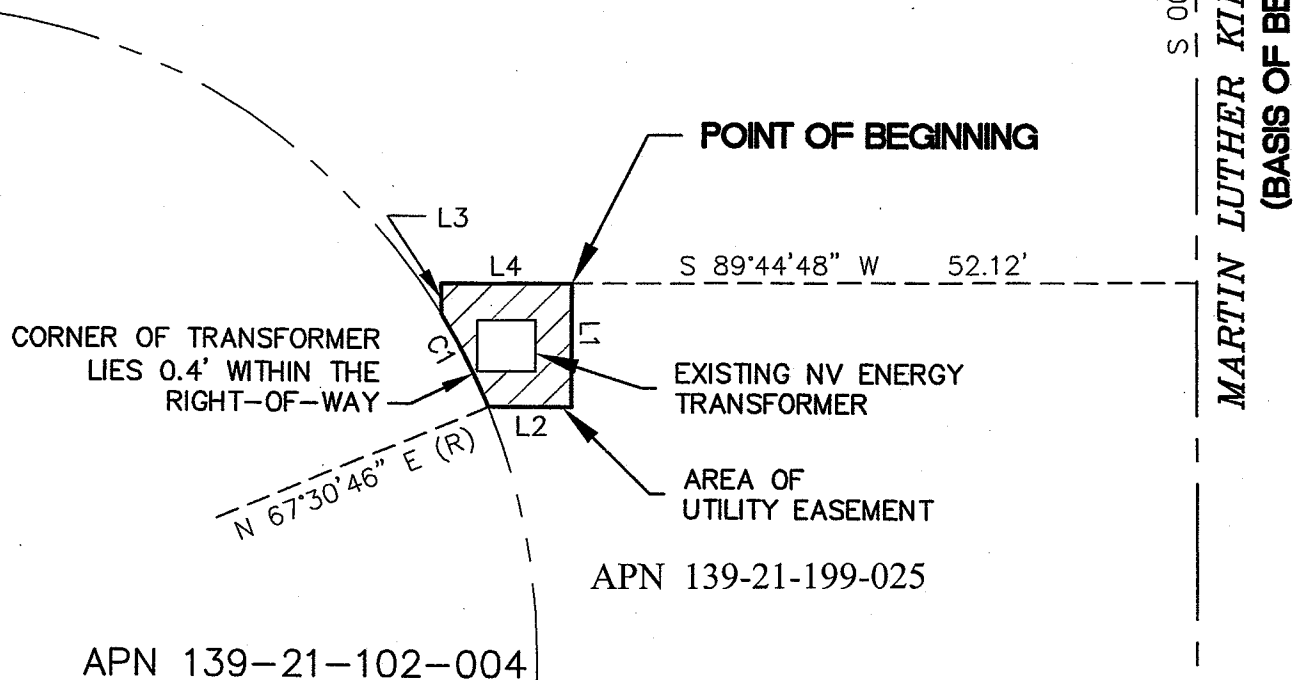


EXHIBIT B

DEPARTMENT OF PUBLIC WORKS SURVEY SECTION



DATE: 07/13/2010

DRAWN BY: MK

SHEET: 1 OF 1

MARTIN LUTHER KING BOULEVARD
NV ENERGY EASEMENT

EXHIBIT TO ACCOMPANY LEGAL