


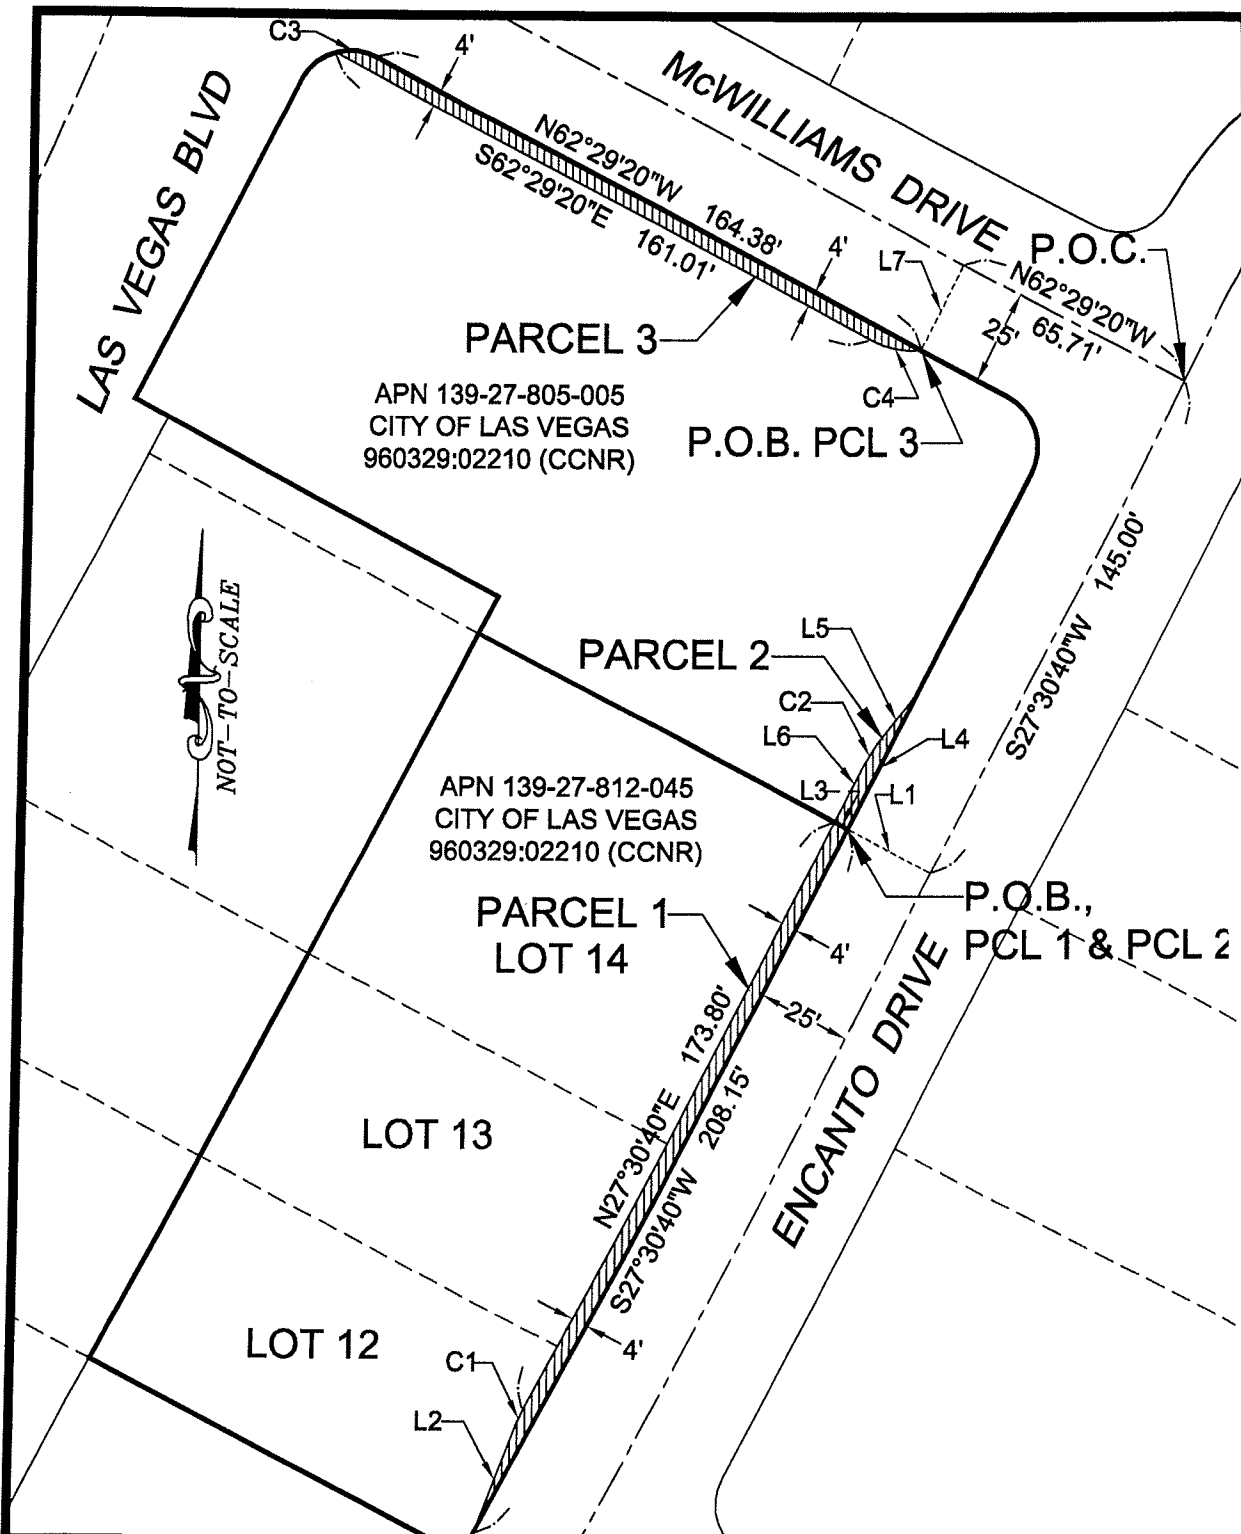

APN 139-27-805-005 & 139-27-812-045
 SE 1/4 SE 1/4 SEC 27 T20S, R61E, MDM
 PROPOSED PEDESTRIAN ACCESS EASEMENT
 ON NEON MUSEUM PROPERTY
 ld110301.doc



DEPARTMENT OF PUBLIC WORKS
 RIGHT OF WAY SECTION

LINE TABLE

LINE #	BEARING	LENGTH
L 1	N62°29'20"W	25.00'
L 2	N20°21'05"E	29.59'
L 3	S62°29'18"E	4.00'
L 4	S27°30'40"W	40.14'
L 5	S38°50'39"W	18.07'
L 6	S27°30'40"W	16.91'
L 7	S27°30'40"W	25.00'

CURVE TABLE

CURVE #	RADIUS	DELTA	LENGTH
C 1	40.00'	07°09'35"	5.00'
C 2	33.00'	11°19'59"	6.53'
C 3	15.00'	42°50'00"	11.21'
C 4	25.00'	32°51'36"	14.34'

LEGEND

PROPOSED PEDESTRIAN
EASEMENT



PROPERTY LINE



STREET CENTERLINE



APN 139-27-805-005 & 139-27-812-045
SE 1/4 SE 1/4 SEC 27 T20S, R61E, MDM
PROPOSED PEDESTRIAN ACCESS EASEMENT
ON NEON MUSEUM PROPERTY
ld110301.doc



DEPARTMENT OF PUBLIC WORKS
RIGHT OF WAY SECTION