



MAP EXHIBIT TO ACCOMPANY
 LEGAL DESCRIPTION
 APN 138-15-201-002
 N1/2 SW1/4 SEC 15 T20S, R60E MDM
 RIGHT-OF-WAY DEDICATION FOR NEW PEAK DRIVE ALIGNMENT
 ex110404.doc

DEPT. OF OPERATIONS & MAINTENANCE
 RIGHT OF WAY SECTION

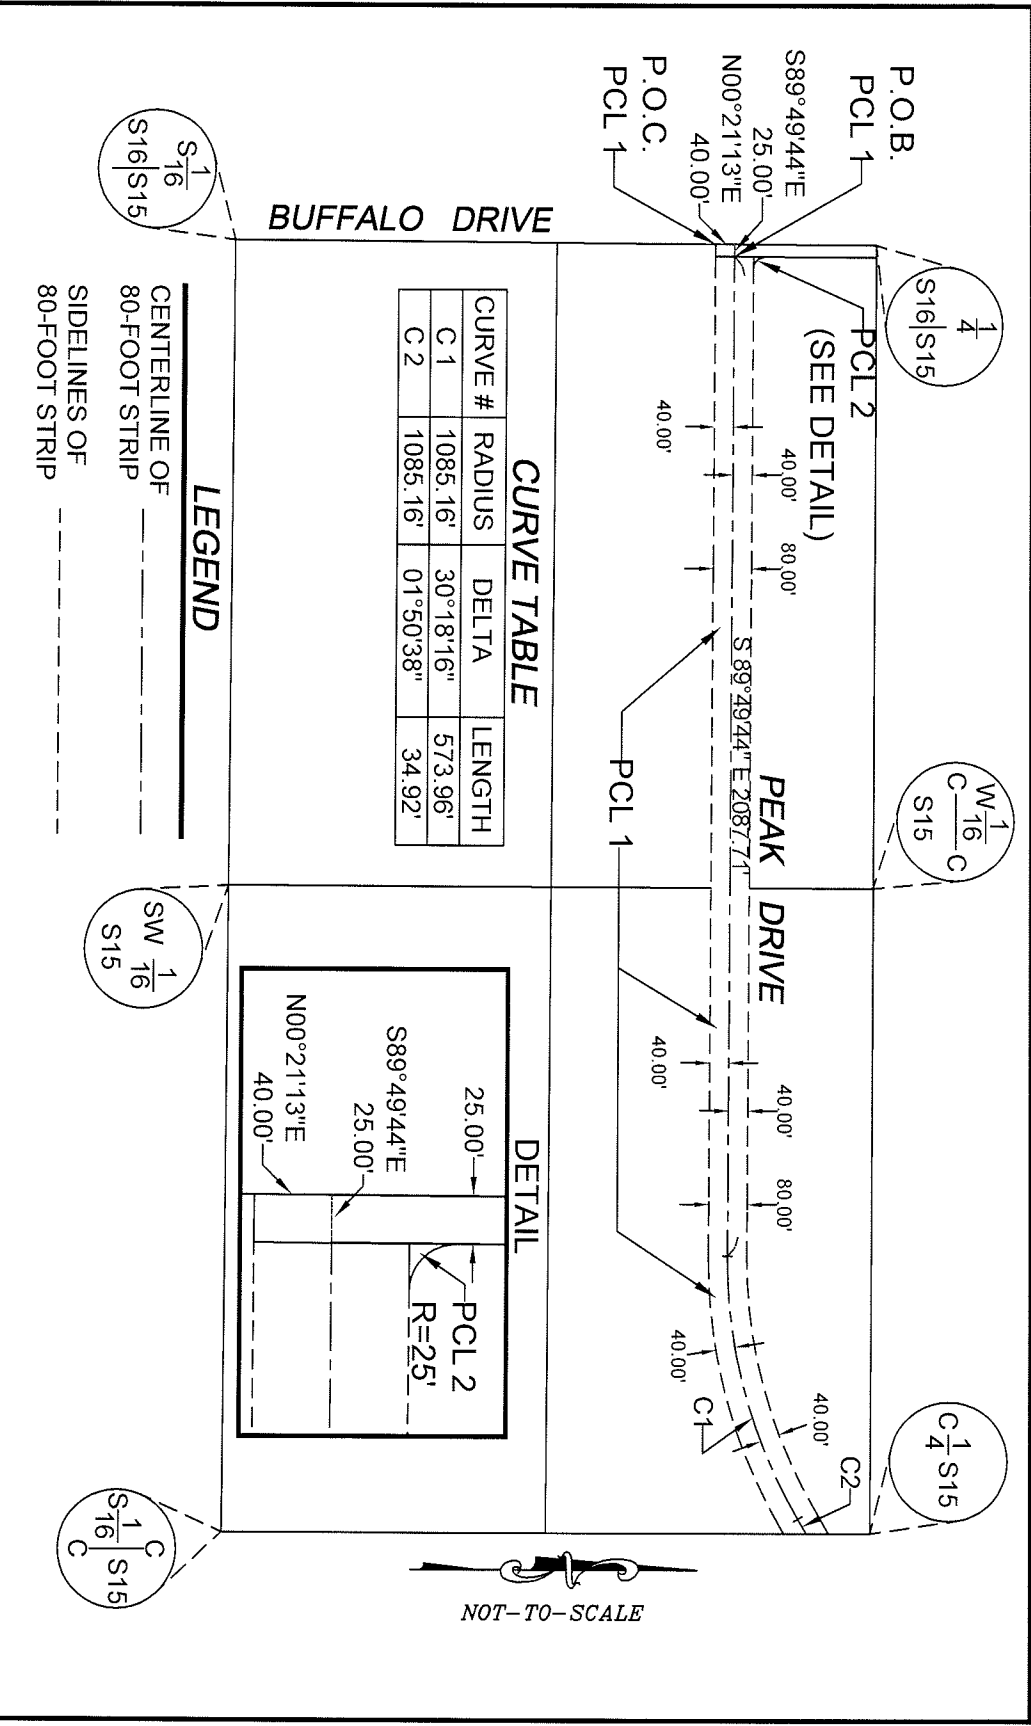

CURVE TABLE

CURVE #	RADIUS	DELTA	LENGTH
C 1	1085.16'	30°18'16"	573.96'
C 2	1085.16'	01°50'38"	34.92'

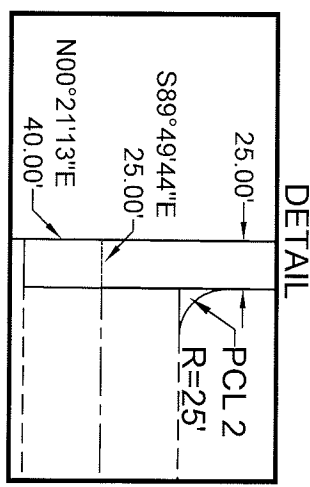

LEGEND

CENTERLINE OF 80-FOOT STRIP ———

SIDELINES OF 80-FOOT STRIP - - - - -

NOT-TO-SCALE