




NORTH

NOT TO SCALE

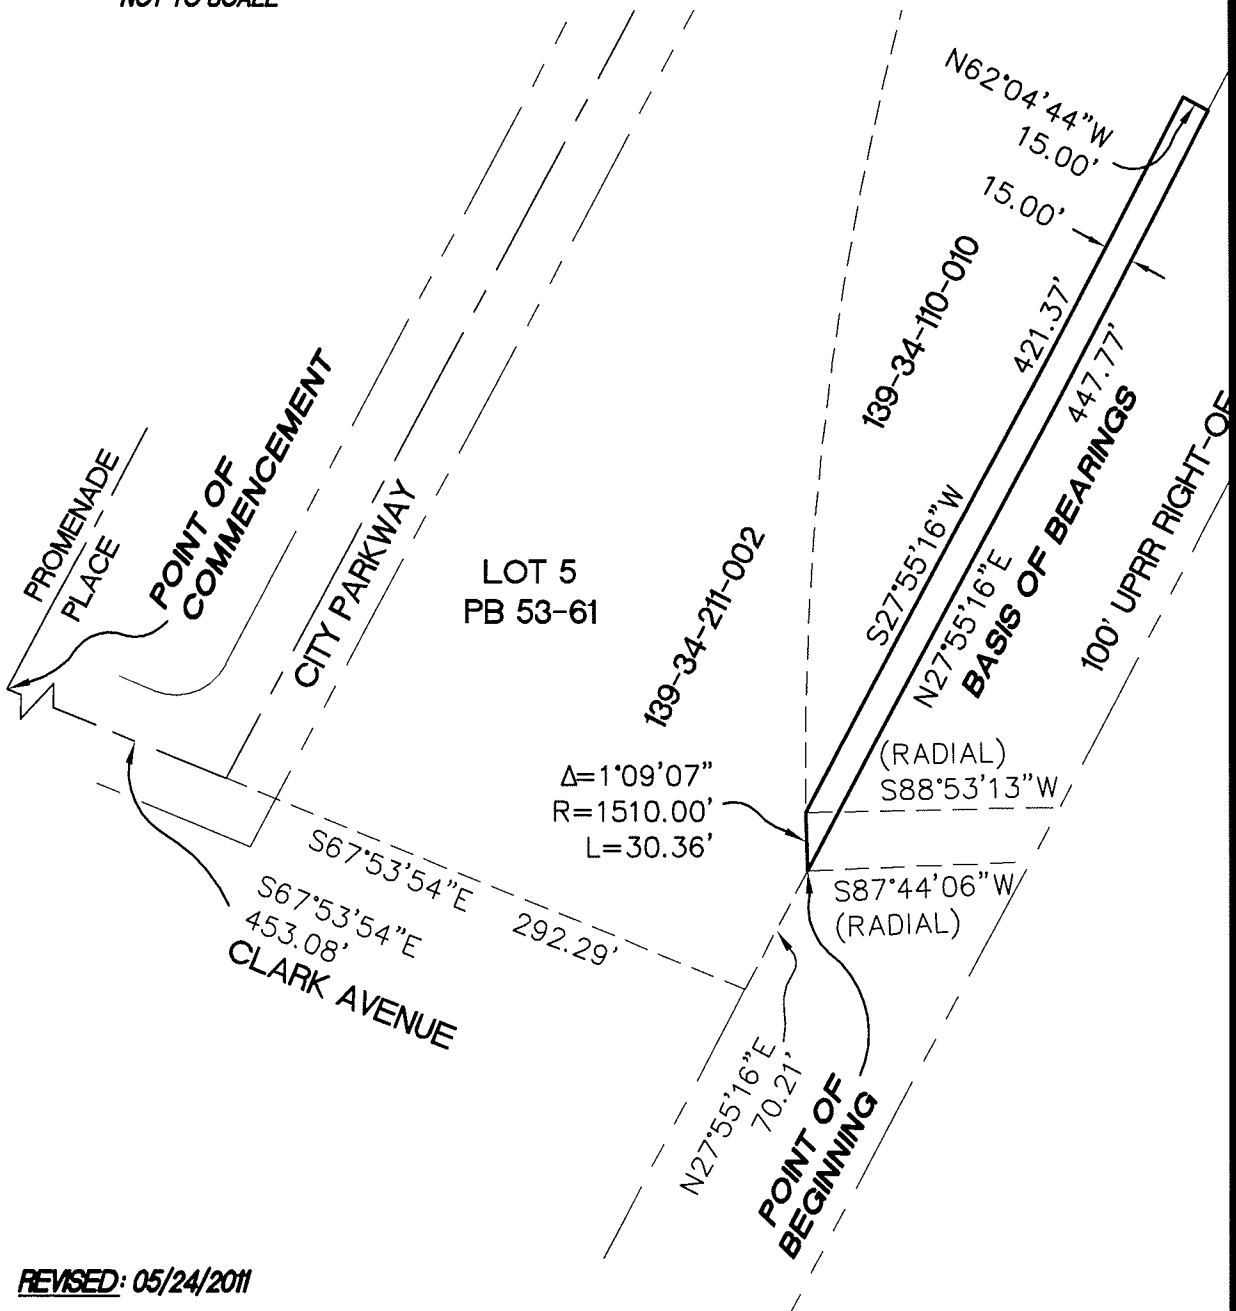

REVISED: 05/24/2011

V:\1 SURVEYPROJECTS\1244\DWG\1244-01 LEGAL EXHIBIT - ODPI TEMP R1.DWG



DEPARTMENT OF PUBLIC WORKS
SURVEY SECTION

DATE: 03/29/2011

DRAWN BY: MK

SHEET: 1 OF 1

SYMPHONY PARK RAILROAD
CROSSOVER PEDESTRIAN BRIDGE

EXHIBIT TO ACCOMPANY LEGAL DESCRIPTION
SECTION 34, TOWNSHIP 20 S, RANGE 61 E, M.D.M.