




NOT TO SCALE

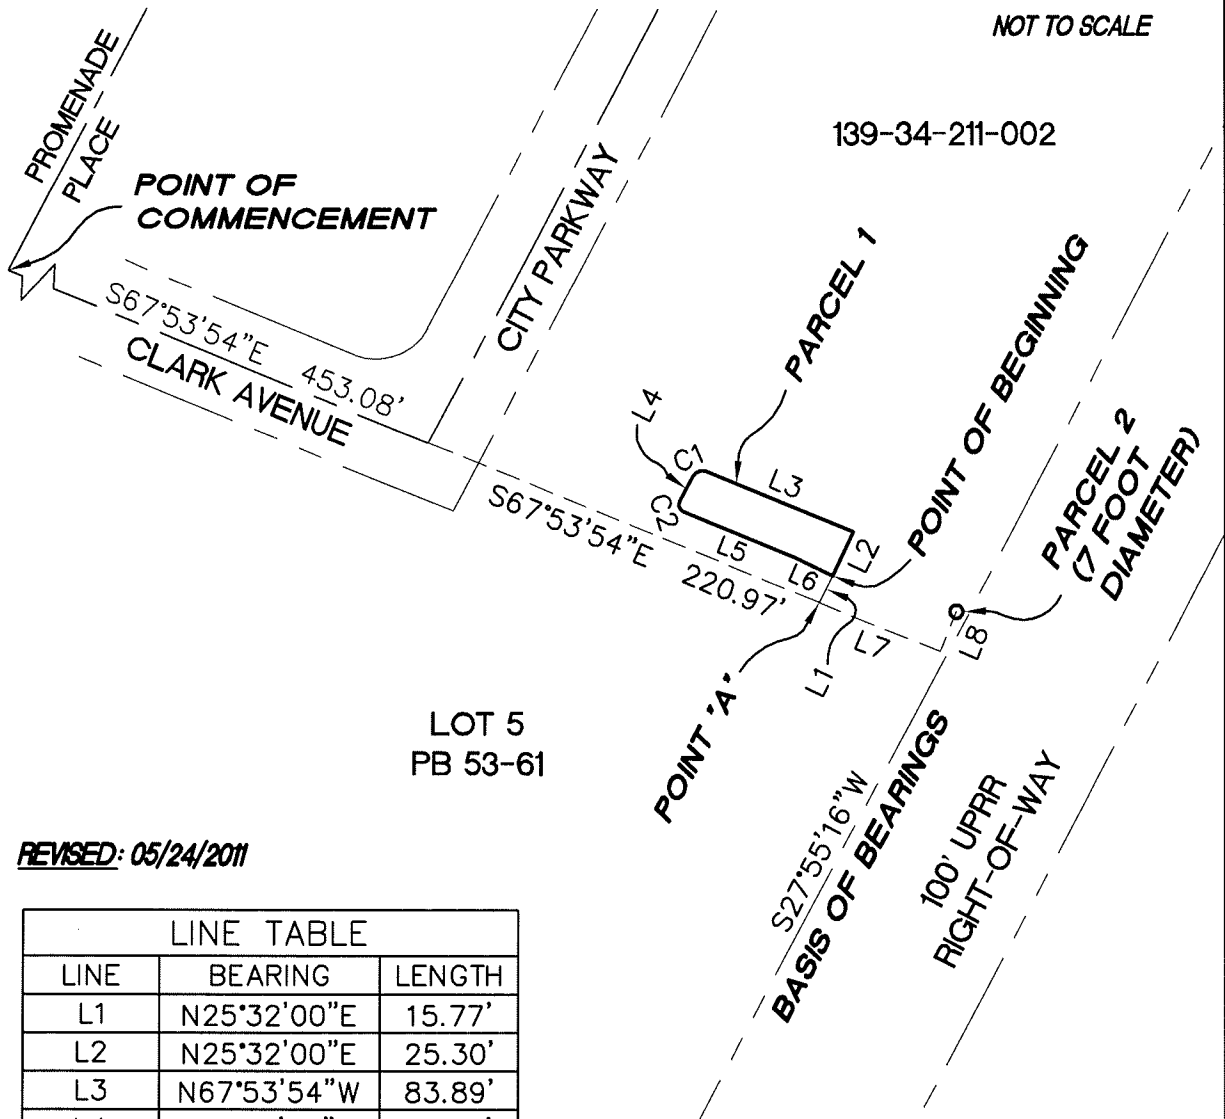

REVISED: 05/24/2011

LINE TABLE		
LINE	BEARING	LENGTH
L1	N25°32'00"E	15.77'
L2	N25°32'00"E	25.30'
L3	N67°53'54"W	83.89'
L4	S27°53'50"W	14.28'
L5	S67°54'27"E	62.94'
L6	S64°28'00"E	22.08'
L7	S67°53'54"E	67.17'
L8	N22°06'06"E	22.29'

CURVE TABLE			
CURVE	DELTA	RADIUS	LENGTH
C1	76°19'46"	6.00'	7.99'
C2	95°48'17"	4.00'	6.69'

V:\1 SURVEYPROJECTS\1244\DWG\1244-01 LEGAL EXHIBIT - SPV GROUND R1.DWG

DEPARTMENT OF PUBLIC WORKS
SURVEY SECTION



DATE: 03/29/2011 DRAWN BY: MK

SHEET: 1 OF 1

SYMPHONY PARK RAILROAD
CROSSOVER PEDESTRIAN BRIDGE

EXHIBIT TO ACCOMPANY LEGAL DESCRIPTION
SECTION 34, TOWNSHIP 20 S, RANGE 61 E, M.D.M.