


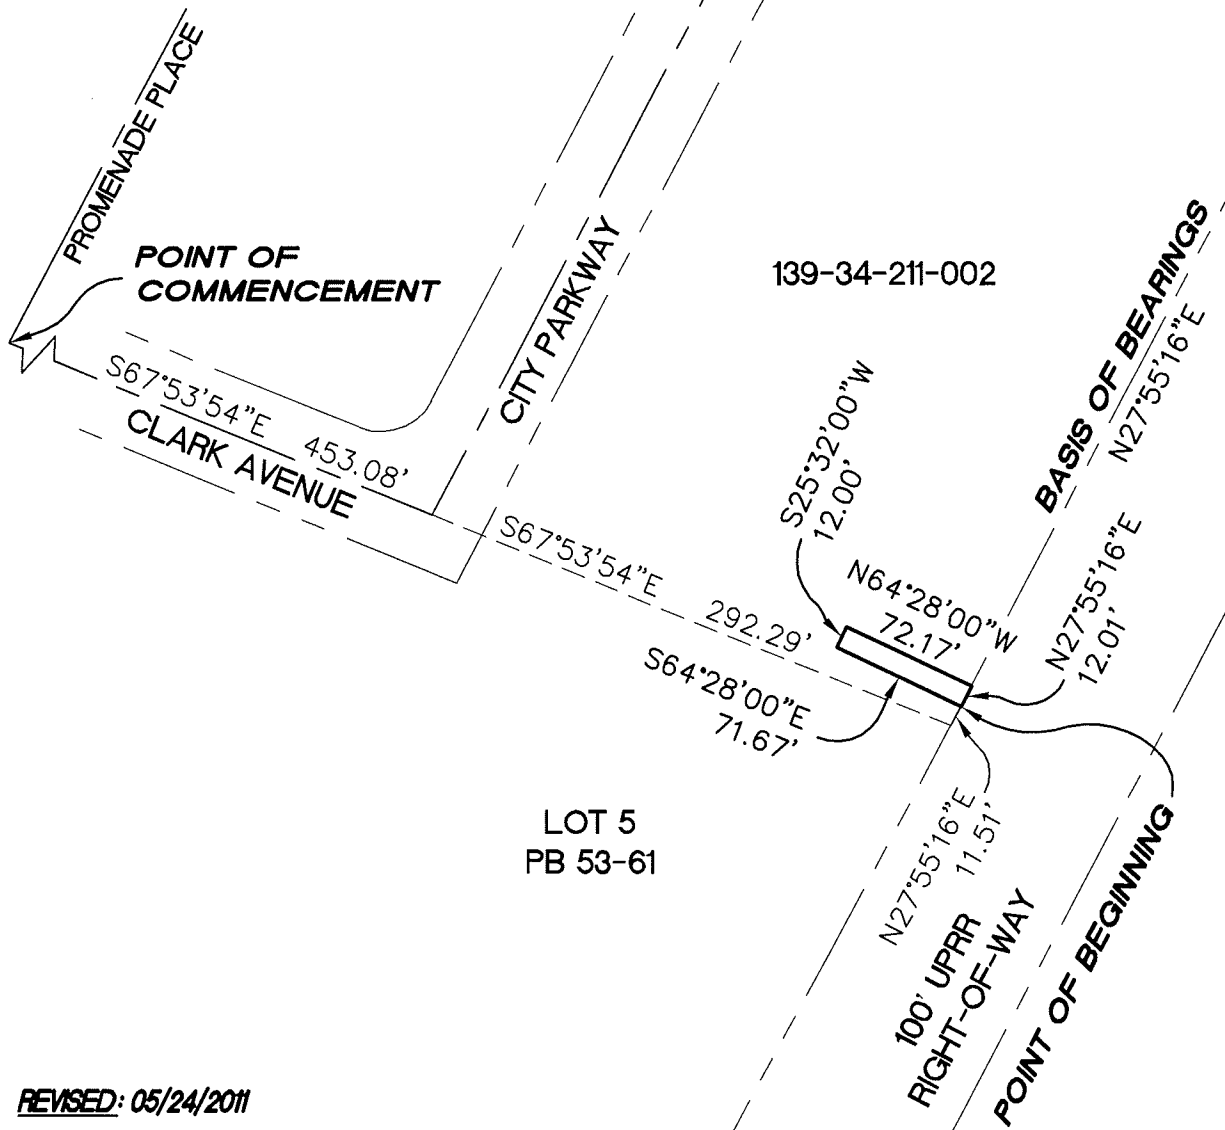

REVISED: 05/24/2011

V:\1 SURVEYPROJECTS\1244\DWG\1244-01 LEGAL EXHIBIT - SPV AERIAL R1.DWG

	DEPARTMENT OF PUBLIC WORKS	
	SURVEY SECTION	
	DATE: 03/29/2011	DRAWN BY: MK
SHEET: 1 OF 1		

SYMPHONY PARK RAILROAD CROSSOVER PEDESTRIAN BRIDGE
EXHIBIT TO ACCOMPANY LEGAL DESCRIPTION SECTION 34, TOWNSHIP 20 S, RANGE 61 E, M.D.M.