


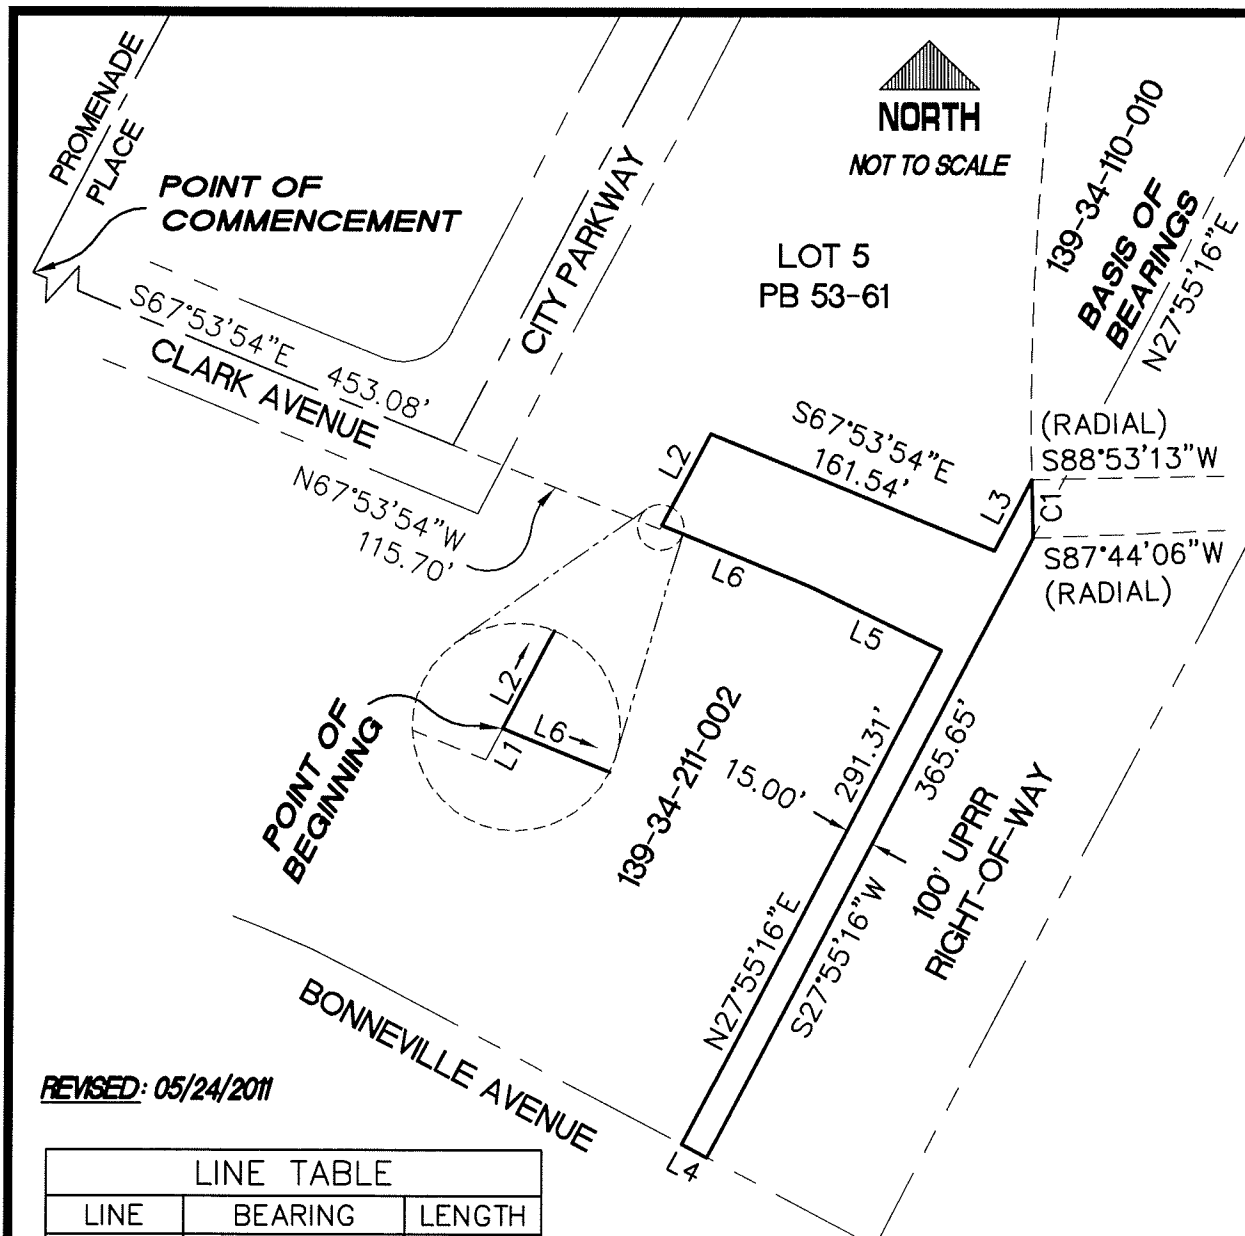

REVISED: 05/24/2011

LINE TABLE		
LINE	BEARING	LENGTH
L1	N27°53'50"E	2.06'
L2	N27°53'50"E	54.22'
L3	N27°55'16"E	41.84'
L4	N62°04'12"W	15.00'
L5	N64°28'00"W	77.67'
L6	N67°54'27"W	83.52'

CURVE TABLE			
CURVE	DELTA	RADIUS	LENGTH
C1	1°09'07"	1510.00'	30.36'

V:\1 SURVEYPROJECTS\1244\DWG\1244-01 LEGAL EXHIBIT - SPV TEMP R1.DWG

DEPARTMENT OF PUBLIC WORKS
SURVEY SECTION



DATE: 03/29/2011 DRAWN BY: MK

SHEET: 1 OF 1

SYMPHONY PARK RAILROAD
CROSSOVER PEDESTRIAN BRIDGE

EXHIBIT TO ACCOMPANY LEGAL DESCRIPTION
SECTION 34, TOWNSHIP 20 S, RANGE 61 E, M.D.M.