

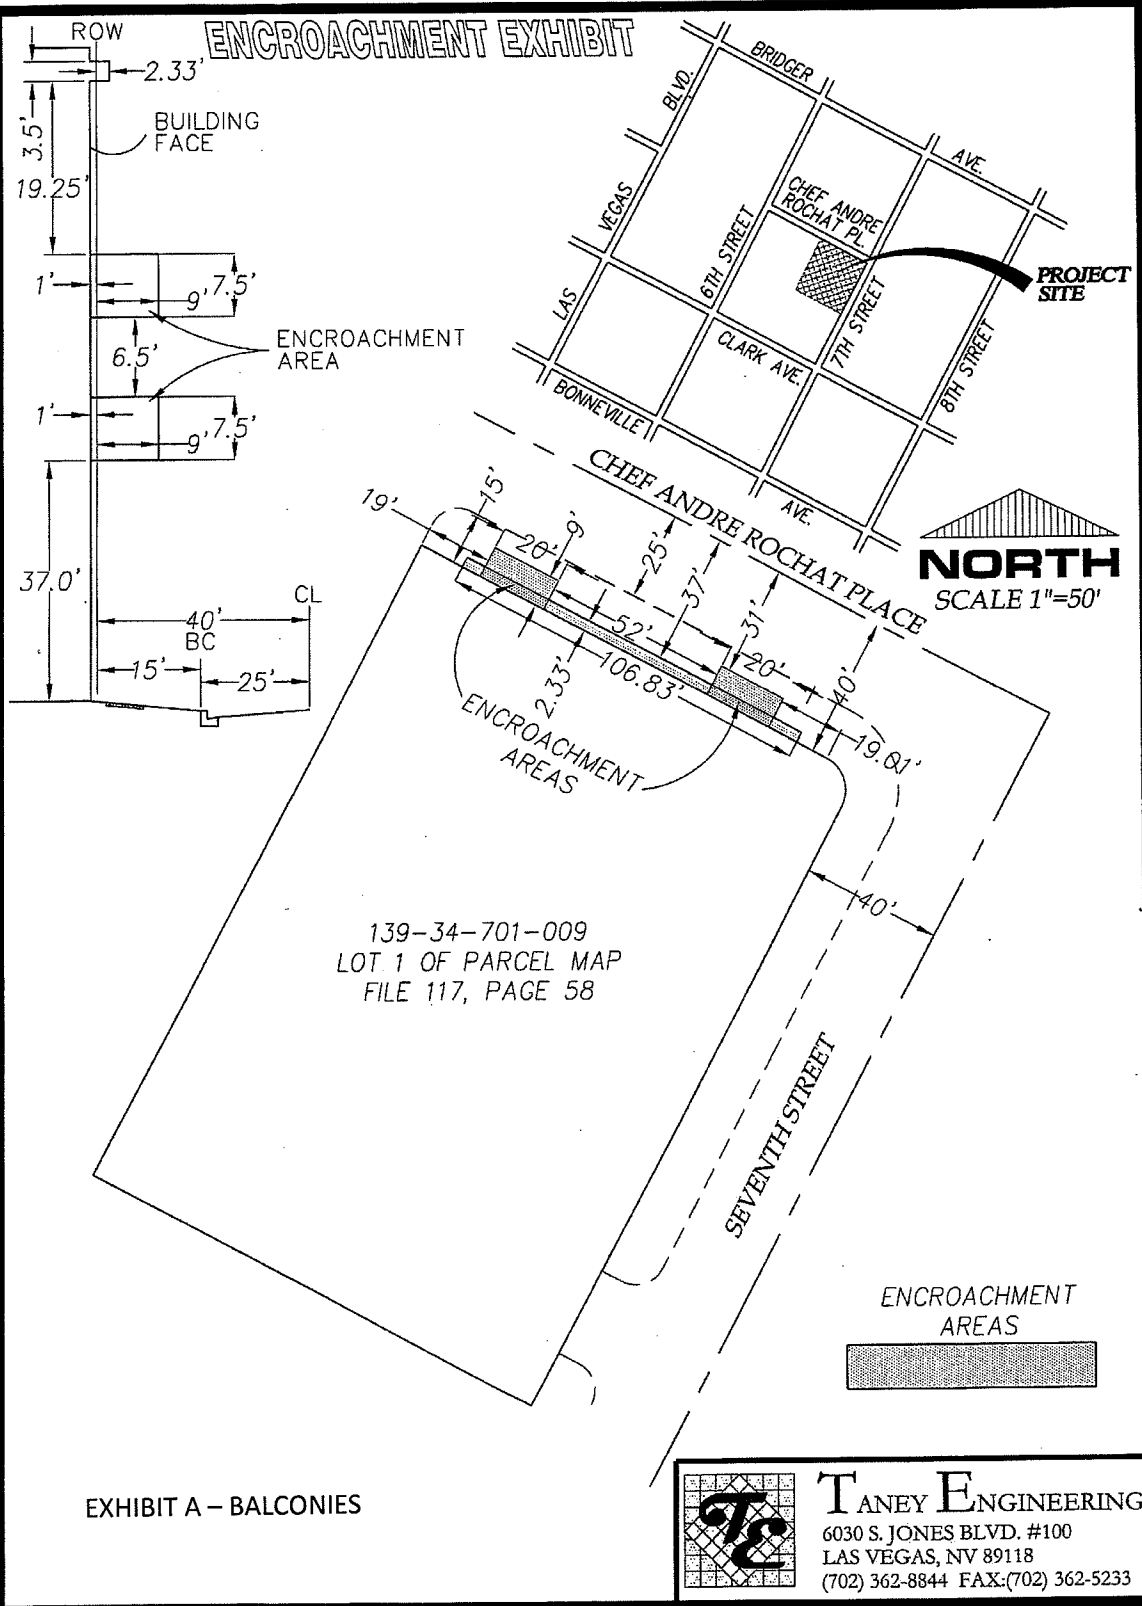


EXHIBIT A - BALCONIES



TANEY ENGINEERING

6030 S. JONES BLVD. #100
LAS VEGAS, NV 89118
(702) 362-8844 FAX: (702) 362-5233