

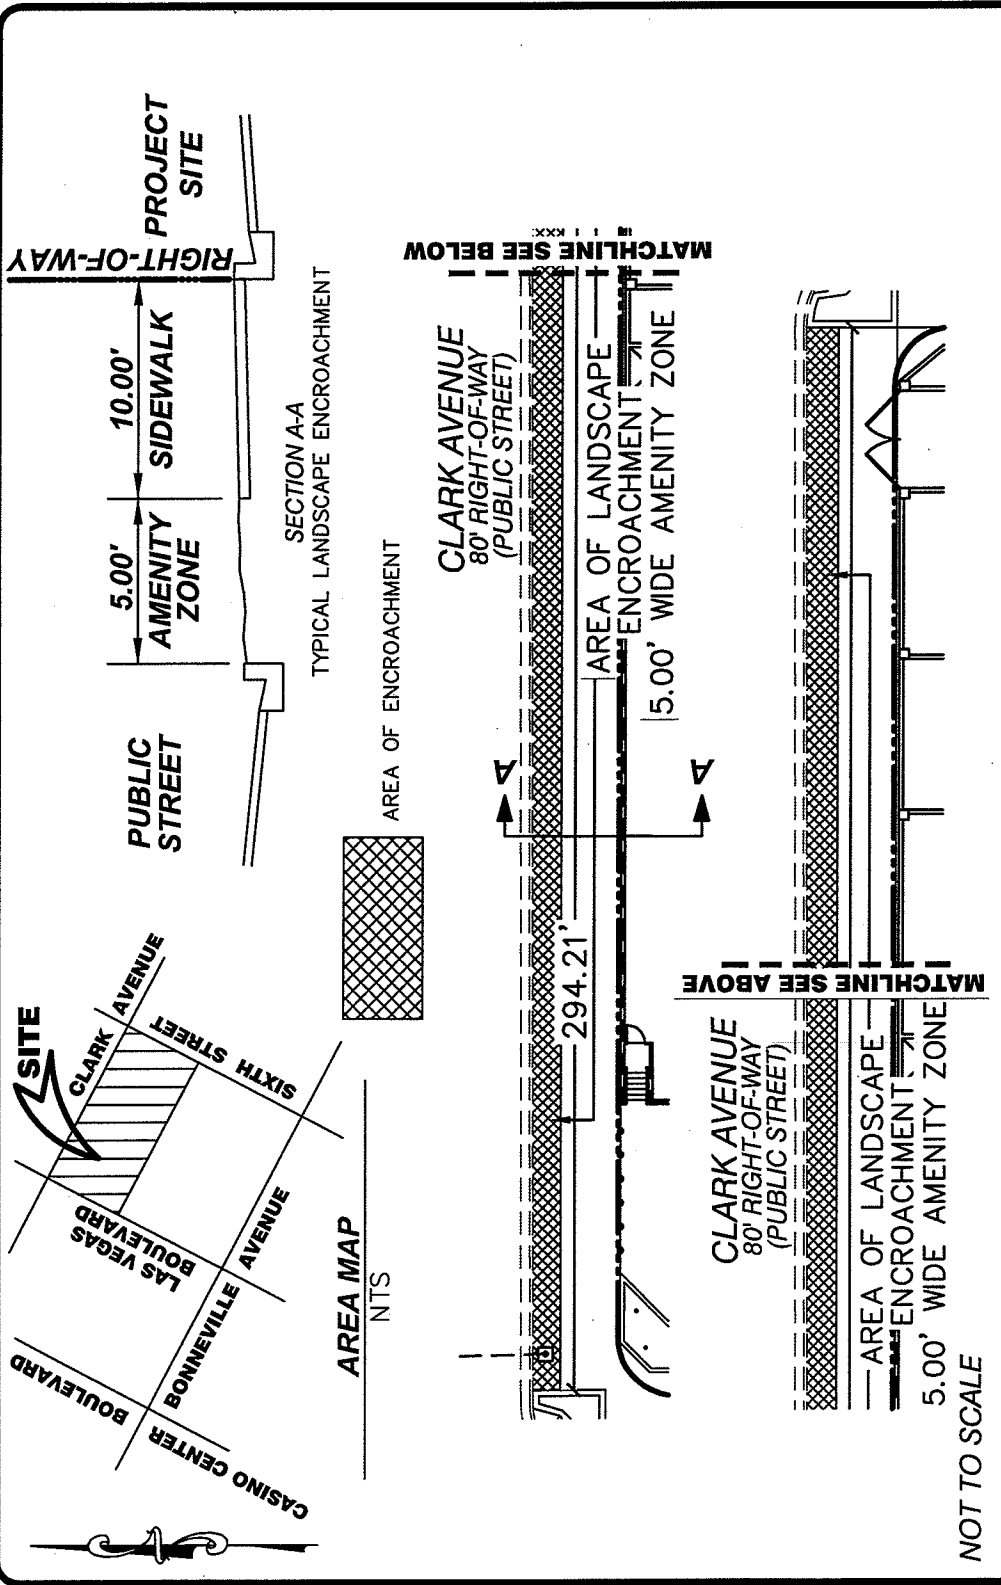
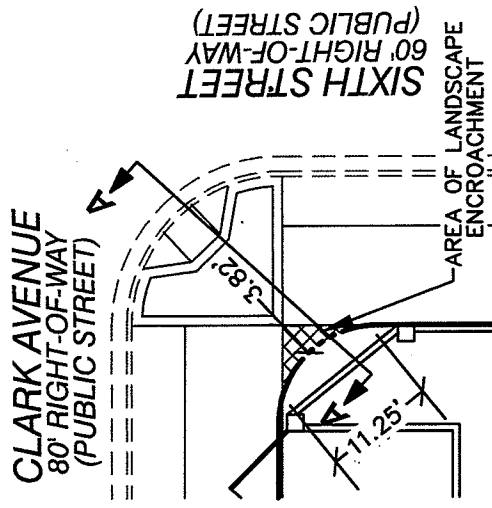


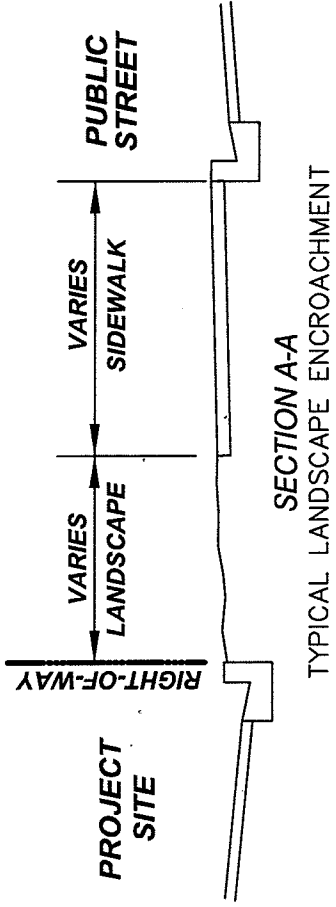

gtr

ENCROACHMENT EXHIBIT (1 OF 4)
IMMIGRATION BUILDING COMPLEX

DATE:
08-22-11



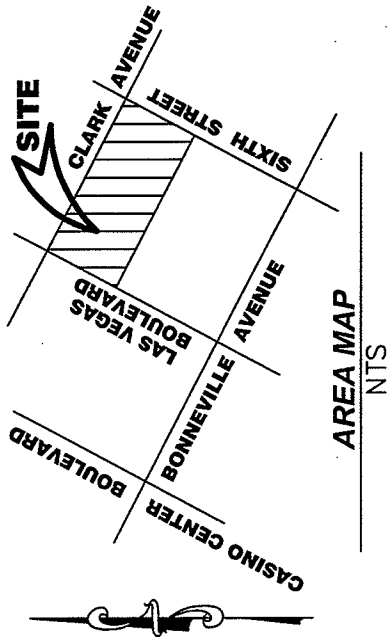


NOT TO SCALE


ENCROACHMENT EXHIBIT (2 OF 4)
IMMIGRATION BUILDING COMPLEX

DATE:
08-22-11

0472

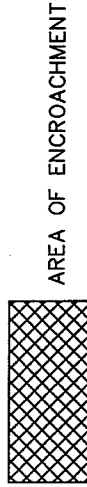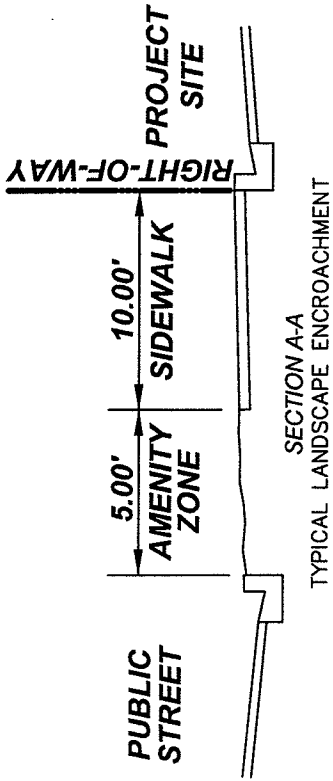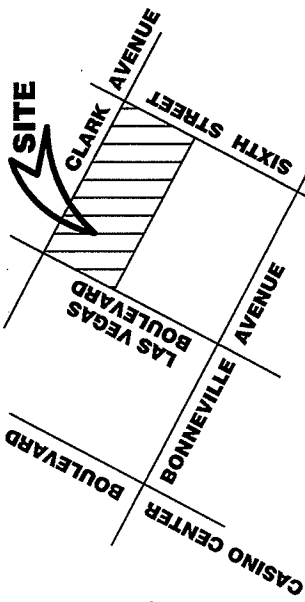

LAS VEGAS BOULEVARD
RIGHT-OF-WAY VARIES
(PUBLIC STREET)




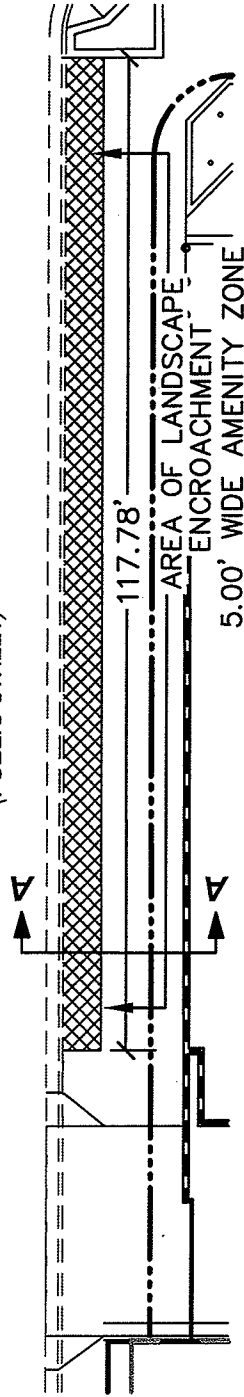


NOT TO SCALE

0242

ENCROACHMENT EXHIBIT (3 OF 4)
IMMIGRATION BUILDING COMPLEX

DATE:
08-22-11

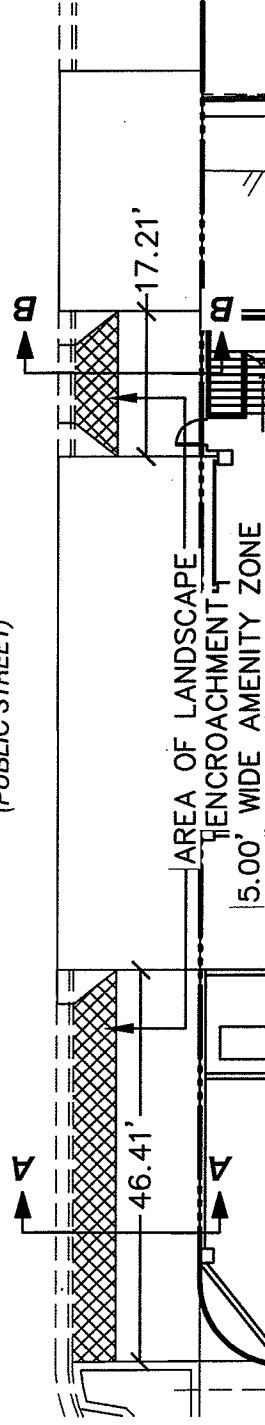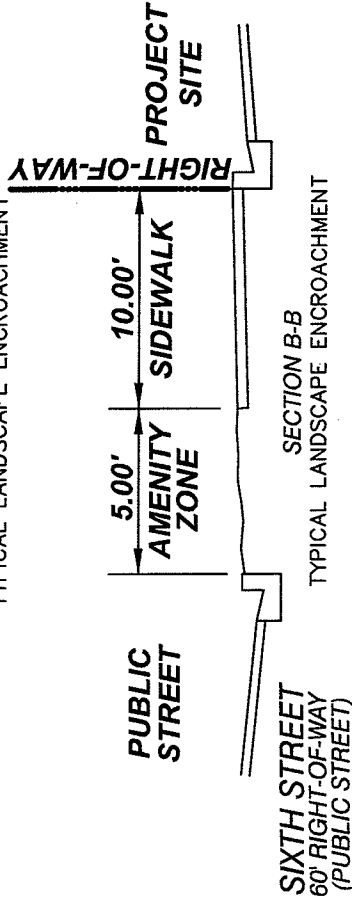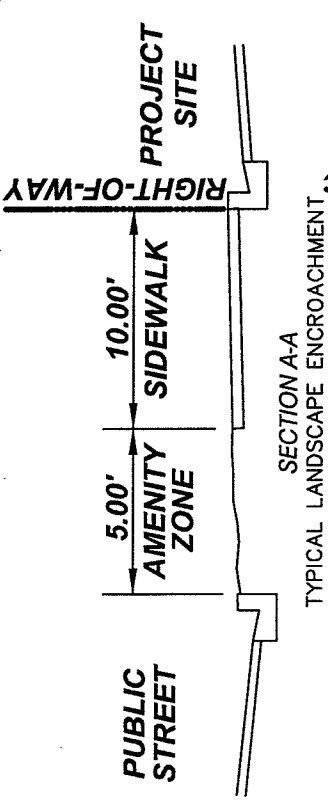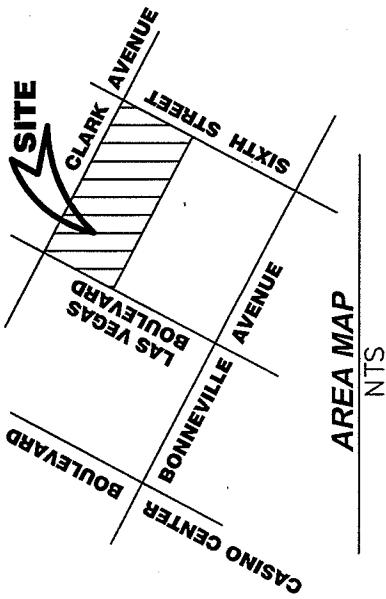

NOT TO SCALE

gtr

ENCROACHMENT EXHIBIT (4 OF 4)
IMMIGRATION BUILDING COMPLEX

DATE:
08-22-11