

Before Pictures and After Rendering
(Le Thai, LLC – 523 Fremont Street)



FREMONT ST ELEVATION



OUTDOOR PATIO NORTH ELEVATION


Before Pictures and After Rendering
(Le Thai, LLC – 523 Fremont Street)



OUTDOOR PATIO SOUTH ELEVATION

Before Pictures and After Rendering

(Le Thai, LLC. – 523 Fremont Street)

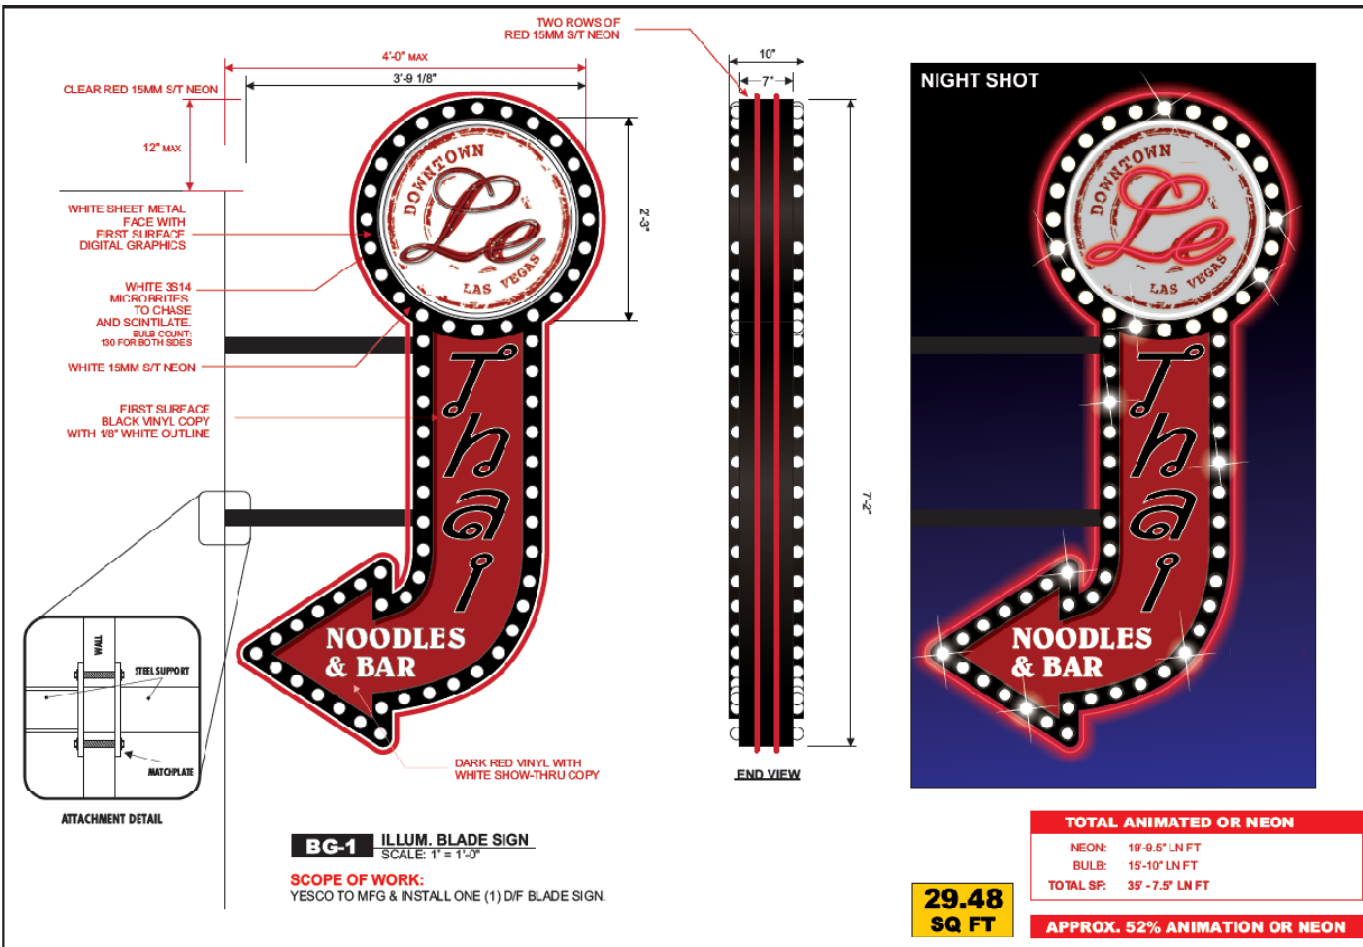

Before Pictures and After Rendering

(Le Thai, LLC. – 523 Fremont Street)

