

BENSON & BERTOLDO LLC, 7408 W. SAHARA LAS VEGAS, NEVADA

EXHIBIT "A"


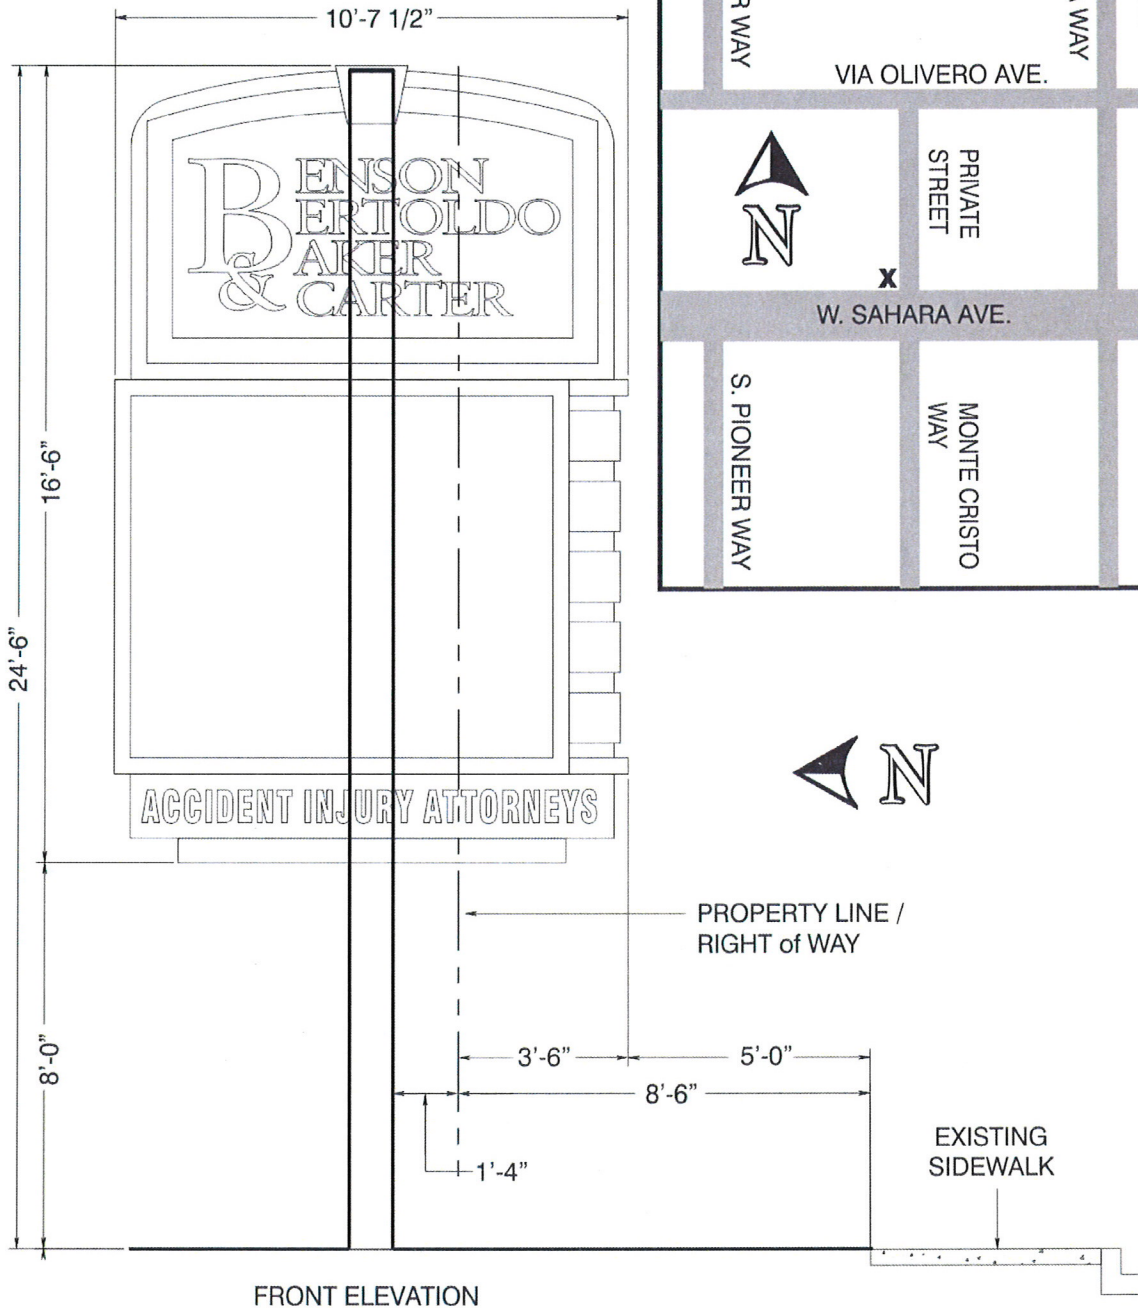


EXHIBIT "A"



PLAN VIEW

EXHIBIT "A"

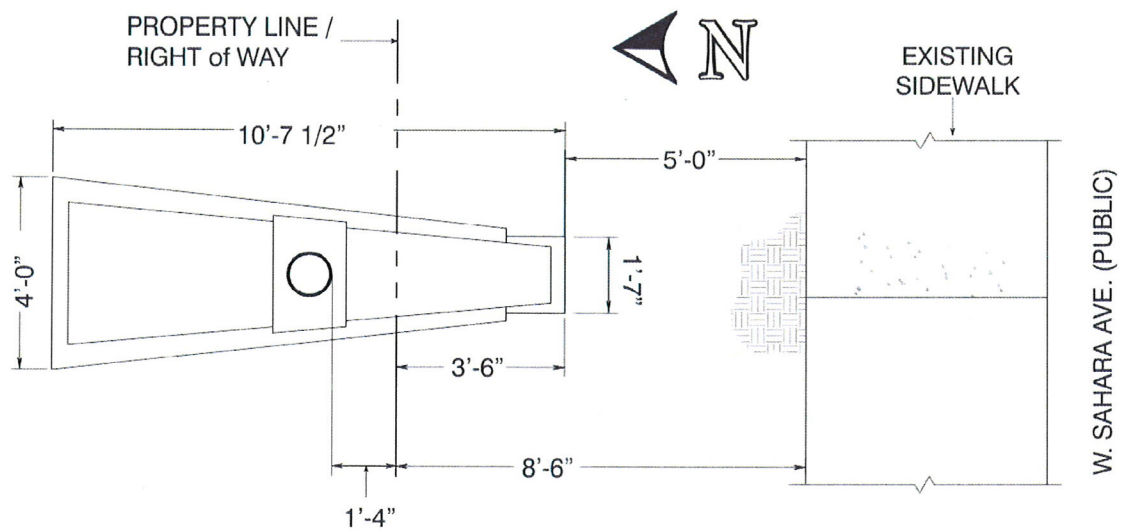