




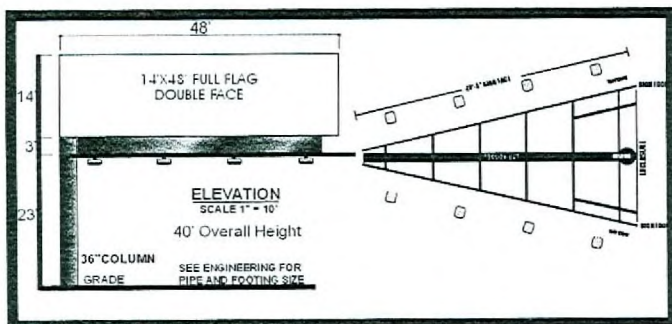

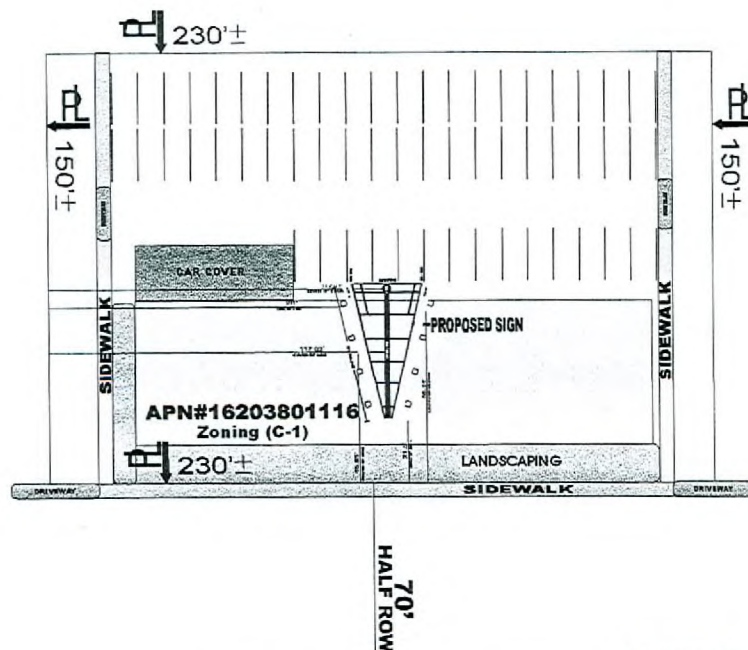

TOP VIEW SCALE 1" = 20' DETAIL

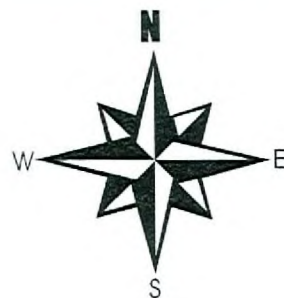

SAHARA

RQR-33955

05/14/09 PC



GENERAL NOTES

1. Not within 300 foot radius of another off-premise billboard.
2. Not within 100 foot of an on-premise sign on adjoining property.
3. Not within 300 foot radius of residential use.
4. No parking spaces will be taken for this location.

**REAGAN
NATIONAL ADV.**
ANDY BILANZICH
292-3723

JONES

4145 W. TECO AVE / LAS VEGAS, NV 89119 / 702-645-0092

OWNER:

J G SAHARA LLC

SCALE: **NOTED** APPROVED BY: **TOM JONES** DRAWN BY: **TOM JONES**

DATE: **2-2-04** REVISED:

LOCATION:

1000 E SAHARA AVE

DRAWING NUMBER:

APN# 16203801116 **310**

RECEIVED
MAR 25 2009