





STATEMENT OF FINANCIAL INTEREST

APR 09 2009

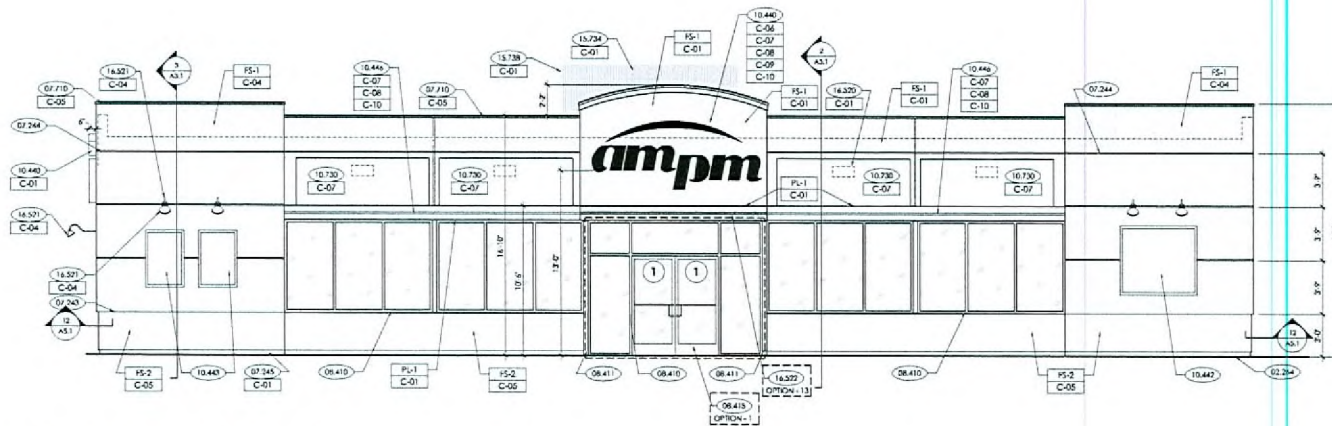

1 FRONT ELEVATION - WOR
1/4"=1'-0"

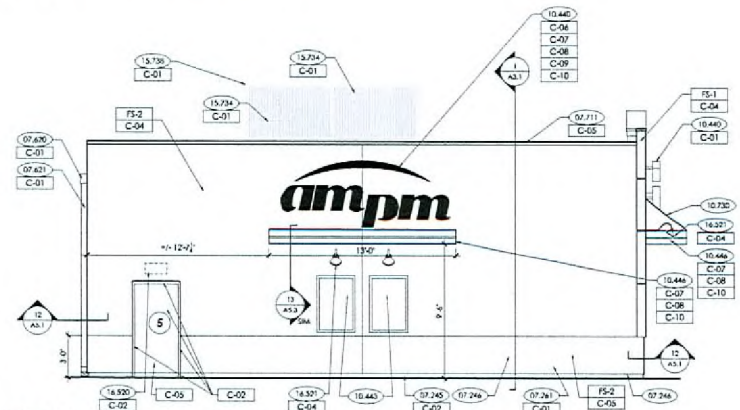

2 LEFT ELEVATION - WOR
1/4"=1'-0"

GENERAL NOTES:
A. REPAIR LOCATIONS IN THIS SYSTEM SHOWN ARE TO ALIGN AS CLOSELY AS POSSIBLE.
B. DIMENSIONS ARE TO THE CENTERLINE OF REPAIRS.

KEYED NOTES:

02.344 GRADE. REFER TO CIVIL PLAN.
07.240 TERMINATION REFER TO DETAIL 13/A5.1
07.244 1" REVEAL IN FINISH REFER DETAIL 11/A5.1
07.245 4" BREAK METAL BASE. SEE DETAIL 11/A5.1
07.246 CONTROL JOINT IN FINISH SYSTEM. MAXIMUM 20'-0" O.C.
07.460 ACM PANEL
07.533 APPROXIMATE ROOF LINE
07.620 6" PRE-FINISHED 22 GA. METAL
GUTTER REFER TO DETAIL 6/A5.1
07.621 3/8" 22 GA. GALVANIZED
PRE-FINISHED METAL DOWNSPOUT
07.710 SHOP FORMED PRE-FINISHED METAL
CORNING. REFER TO DETAIL 1/A5.1
07.711 SHOP FORMED PRE-FINISHED METAL
CORNING CAP. REFER TO 2/A5.1
08.410 ALUMINUM ENTRANCE AND
STOREFRONT SYSTEM. REFER TO
A5.3 & 5/PC.
08.411 ALUMINUM CLADDING (OMIT @ 5/PC)
08.413 OPTION 1 - AUTOMATIC BIPARTING
ENTRANCE DOORS. REFER TO DETAIL
1/A5.4
10.443 INTERNALLY ILLUMINATED SIGN BY
SIGNAGE CONTRACTOR
10.442 6" W/4" POP POSTER, BY SIGNAGE
CONTRACTOR
10.443 32" W/4" POP POSTER, BY SIGNAGE
CONTRACTOR
10.444 VINYL DECAL APPLIED TO ACM PANEL
10.730 ALUMINUM FRAME FABRIC ANODIZED
SUNBRELLA ORANGE - 4400-0000. REFER
TO SHEET 4/A5.2
13.734 ROOF MECHANICAL UNITS
13.737 3" H. MECHANICAL SCREEN AT REAR OF
BUILDING SEE DETAIL 9/A5.2
15.738 4" H. MECHANICAL SCREEN AT RTU SEE
DETAIL 9/A5.2
16.520 EXTERIOR LIGHT. REFER TO LIGHTING
PLAN SHEET 81.3
16.521 GOSPEL/CX LIGHTING FIXTURE
16.522 OPTION 1 - LED SIGN TUBES SURFACE
MOUNTED TO FACE OF ACM PANEL

EXTERIOR FINISHES:

PL-1 ALUMINUM ACM PANEL
EXTERIOR INSULATION AND FINISH
SYSTEM PROVIDE CONTROL JOINTS
AS SHOWN
PS-2 DIRECT APPLIED FINISH
SYSTEM

EXTERIOR PAINTS:

C-01 COLOR: 8P PEARL - BAL 1013
ICI PA87/17, "INDIAN CORN"
C-02 COLOR: 8P DARK PEARL
ICI PA87/67, "DESERT VALLEY"
C-04 COLOR: 8P TAN
ICI PA87/17, "INDIAN CORN"
C-05 COLOR: 8P DARK TAN
ICI PA87/17, "INDIAN CORN"
C-06 COLOR: 8P YELLOW
ICI PA87/17, "INDIAN CORN"
C-07 COLOR: 8P ORANGE
ICI PA87/17, "INDIAN CORN"
C-08 COLOR: 8P RED
ICI PA87/17, "INDIAN CORN"
C-09 COLOR: 8P PURPLE
ICI PA87/17, "INDIAN CORN"
C-10 COLOR: 8P BLUE
ICI PA87/17, "INDIAN CORN"
C-11 COLOR: 8P HIGH MOUNT WHITE
ICI PA87/17, "INDIAN CORN"
C-12 COLOR: 8P BLUE
ICI PA87/17, "INDIAN CORN"
C-13 COLOR: 8P LIGHT BLUE
ICI PA87/17, "INDIAN CORN"
C-14 COLOR: 8P YELLOW
ICI PA87/17, "INDIAN CORN"

SUZANA RUTAR, Architect Ltd.
Architectural Design & Planning
1600 E. Warm Springs Road
Las Vegas, Nevada 89119
Telephone (702) 253-8176
Fax (702) 253-8176

A Professional Corporation

PRELIMINARY

FRONT & LEFT ELEVATIONS
SAHARA & VALLEY VIEW
OWNER'S NAME
CITY OF LAS VEGAS


PROJECT NAME: _____ CLIENT: _____

DATE: 7/17/09
DRAWN BY: _____ CHECKED BY: _____


Downloaded by: **A2.I**
AUTOMATIC PROJECT SYSTEM

VAR-34008 SUP-34006
SDR-34010 05/14/09 PC

RECEIVED
MAR 31 2009

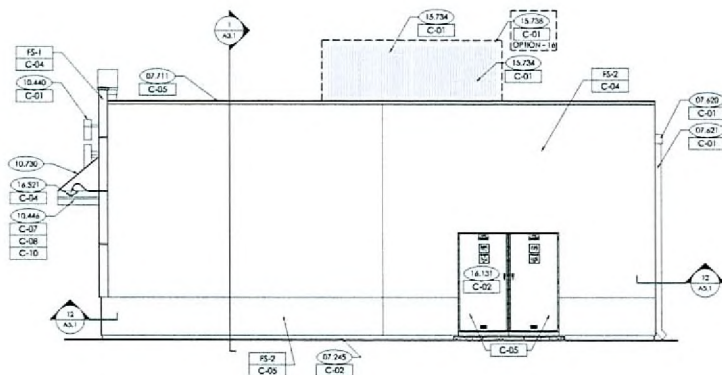

1 RIGHT ELEVATION - WOR
1/4"=1'-0"

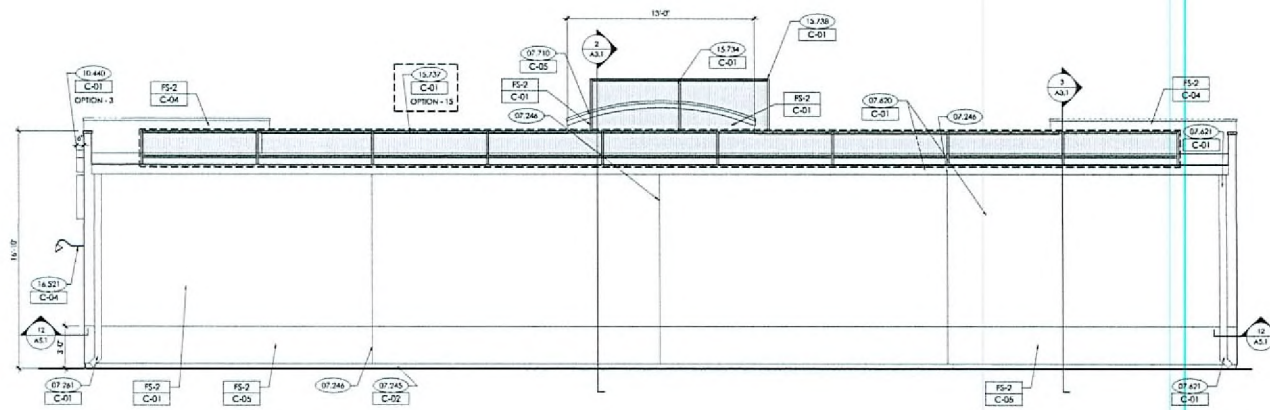

2 REAR ELEVATION - WOR
1/4"=1'-0"

VAR-34008 SUP-34006
SDR-34010 05/14/09 PC

GENERAL NOTES:

- A. REVEAL LOCATIONS IN FINISH SYSTEM SHOWN ARE TO ALIGN AS CLOSELY AS POSSIBLE.
- B. DIMENSIONS ARE TO THE CENTERLINE OF REVEALS.

KEYED NOTES:

- 02.264 GRADE. REFER TO GIVE PLAN.
- 03.489 STREET SLOPED. REFER TO DETAIL.
- 1/AS.1
- 07.243 TERMINATION REFER TO DETAIL.
- 12/AS.1
- 07.244 1" REVEAL IN FINISH REFER DETAIL.
- 10/AS.1
- 07.245 4" BRASS METAL BASE. SEE DETAIL.
- 11/AS.1
- 07.246 CONTROL JOINT IN FINISH SYSTEM. MAXIMUM 20' O.C.
- 07.465 ACM PANEL.
- 07.533 APPROXIMATE ROOF LINE.
- 07.620 4" PRE-FINISHED 22 GA. METAL.
- GUTTER. REFER TO DETAIL 6/AS.1.
- 07.621 3"X 22 GA. GALVANIZED PRE-FINISHED METAL DOWNDROUT.
- 07.710 SHOP-FORMED PRE-FINISHED METAL CORNING. REFER TO DETAIL 1/AS.1.
- 07.711 SHOP-FORMED PRE-FINISHED METAL CORNING CAP. REFER TO 2/AS.1.
- 08.475 OPTION 1 - AUTOMATIC COMPARTMENT INFRACORE DOORS. REFER TO DETAIL 1/AS.4.
- 10.440 INTERNALLY ILLUMINATED SIGN BY SIGNAGE CONTRACTOR.
- 10.441 32" WIDE POP POSTER BY SIGNAGE CONTRACTOR.
- 10.446 VINYL DECAL APPLIED TO ACM PANEL.
- 10.734 ROOF MECHANICAL UNITS.
- 12.737 3" H. MECHANICAL SCREEN AT REAR OF BUILDING. SEE DETAIL 9/AS.2.
- 15.738 6" H. MECHANICAL SCREEN AT RTU. SEE DETAIL 9/AS.2.
- 16.121 ELECTRICAL CABINETS. REFER TO SHEET E1.2.
- 16.590 EXTERIOR LIGHT. REFER TO LIGHTING PLAN SHEET E1.3.
- 16.591 GOODSENCE LIGHTING FIXTURES.

EXTERIOR FINISHES:

- PS-1 ALUMINUM ACM PANEL.
- PS-1 EXTERIOR INSULATION AND FINISH SYSTEM PROVIDE CONTROL JOINTS AS SHOWN.
- PS-2 DIRECT APPLIED FINISH SYSTEM.

EXTERIOR PAINTS:

- C-01 COLOR: 8P PEARL - RAL 1013 (CI PA8003 "INDIAN LEGEND")
- C-02 COLOR: 8P DARK PEARL - RAL 1014 (CI PA8004 "DESERT VALLEY")
- C-04 COLOR: 8P TAN - RAL 1015 (CI PA8005 "INDIAN CORN")
- C-05 COLOR: 8P DARK TAN - RAL 1016 (CI PA8006 "MONSIEUR TAN")
- C-06 COLOR: 8P YELLOW - RAL 1017 (CI PA8007 "SUNBELLA ORANGE")
- C-07 COLOR: 8P ORANGE - RAL 1018 (CI PA8008 "SUNBELLA ORANGE")
- C-08 COLOR: 8P RED - RAL 1019 (CI PA8009 "SUNBELLA ORANGE")
- C-09 COLOR: 8P PURPLE - RAL 1020 (CI PA8010 "SUNBELLA ORANGE")
- C-10 COLOR: 8P BLUE - RAL 1021 (CI PA8011 "SUNBELLA ORANGE")
- C-11 COLOR: 8P HIGH MOUNT WHITE - RAL 1022 (CI PA8012 "SUNBELLA ORANGE")
- C-12 COLOR: 8P ARCO BLUE - RAL 1023 (CI PA8013 "SUNBELLA ORANGE")
- C-13 COLOR: 8P ARCO LIGHT BLUE - RAL 1024 (CI PA8014 "SUNBELLA ORANGE")
- C-14 COLOR: 8P OMIGA YELLOW - RAL 1025 (CI PA8015 "SUNBELLA ORANGE")

SUZANA RUTAR, Architect Ltd.
Architectural Design & Planning
1900 E. Warm Springs Road
Las Vegas, Nevada 89119
Telephone: (702) 283-8178
Fax: (702) 281-0002

PRELIMINARY

A Professional Corporation

REAR & RIGHT ELEVATIONS
ARCO NITI
SAHARA & VALLEY VIEW
OWNER'S NAME
CITY OF LAS VEGAS

DATE	2.27.09
BY	VAR
CHECKED BY	VAR
APPROVED BY	VAR
DATE	05/14/09
BY	VAR
CHECKED BY	VAR
APPROVED BY	VAR

RECEIVED

MAR 31 2009

