



PLANNING & DEVELOPMENT DEPARTMENT

STATEMENT OF FINANCIAL INTEREST

Case Number: VAC- 34249 APN: 139-21-416-004,015

Name of Property Owner: Cox Communications Las Vegas, Inc.

Name of Applicant: Same as Owner

Name of Representative: G.C. Wallace, Inc.

To the best of your knowledge, does the Mayor or any member of the City Council or Planning Commission have any financial interest in this or any other property with the property owner, applicant, the property owner or applicant's general or limited partners, or an officer of their corporation or limited liability company?

☐ Yes

☒ No

If yes, please indicate the member of the City Council or Planning Commission who is involved and list the name(s) of the person or persons with whom the City Official holds an interest. Also list the Assessor's Parcel Number if the property in which the interest is held is different from the case parcel.

City Official: _____

Partner(s): _____

APN: _____


Signature of Property Owner: James A. Hatcher, V.P.

Print Name: James A. Hatcher

Subscribed and sworn before me

This 20th day of May, 2009

Georgina L. Harris
Notary Public in and for said County and State

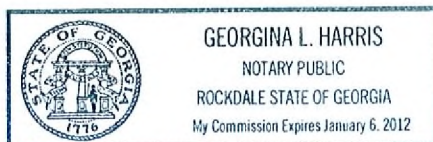

APN 139-21-416-004

DRAINAGE EASEMENT VACATION

A PORTION LOT 3 AS SHOWN IN BOOK 77, PAGE 54 OF PLATS
IN THE CLARK COUNTY, NEVADA RECORDER'S OFFICE, LYING WITHIN
SECTION 21, TOWNSHIP 20 SOUTH, RANGE 61 EAST, M.D.B.M.,
CITY OF LAS VEGAS, CLARK COUNTY, NEVADA

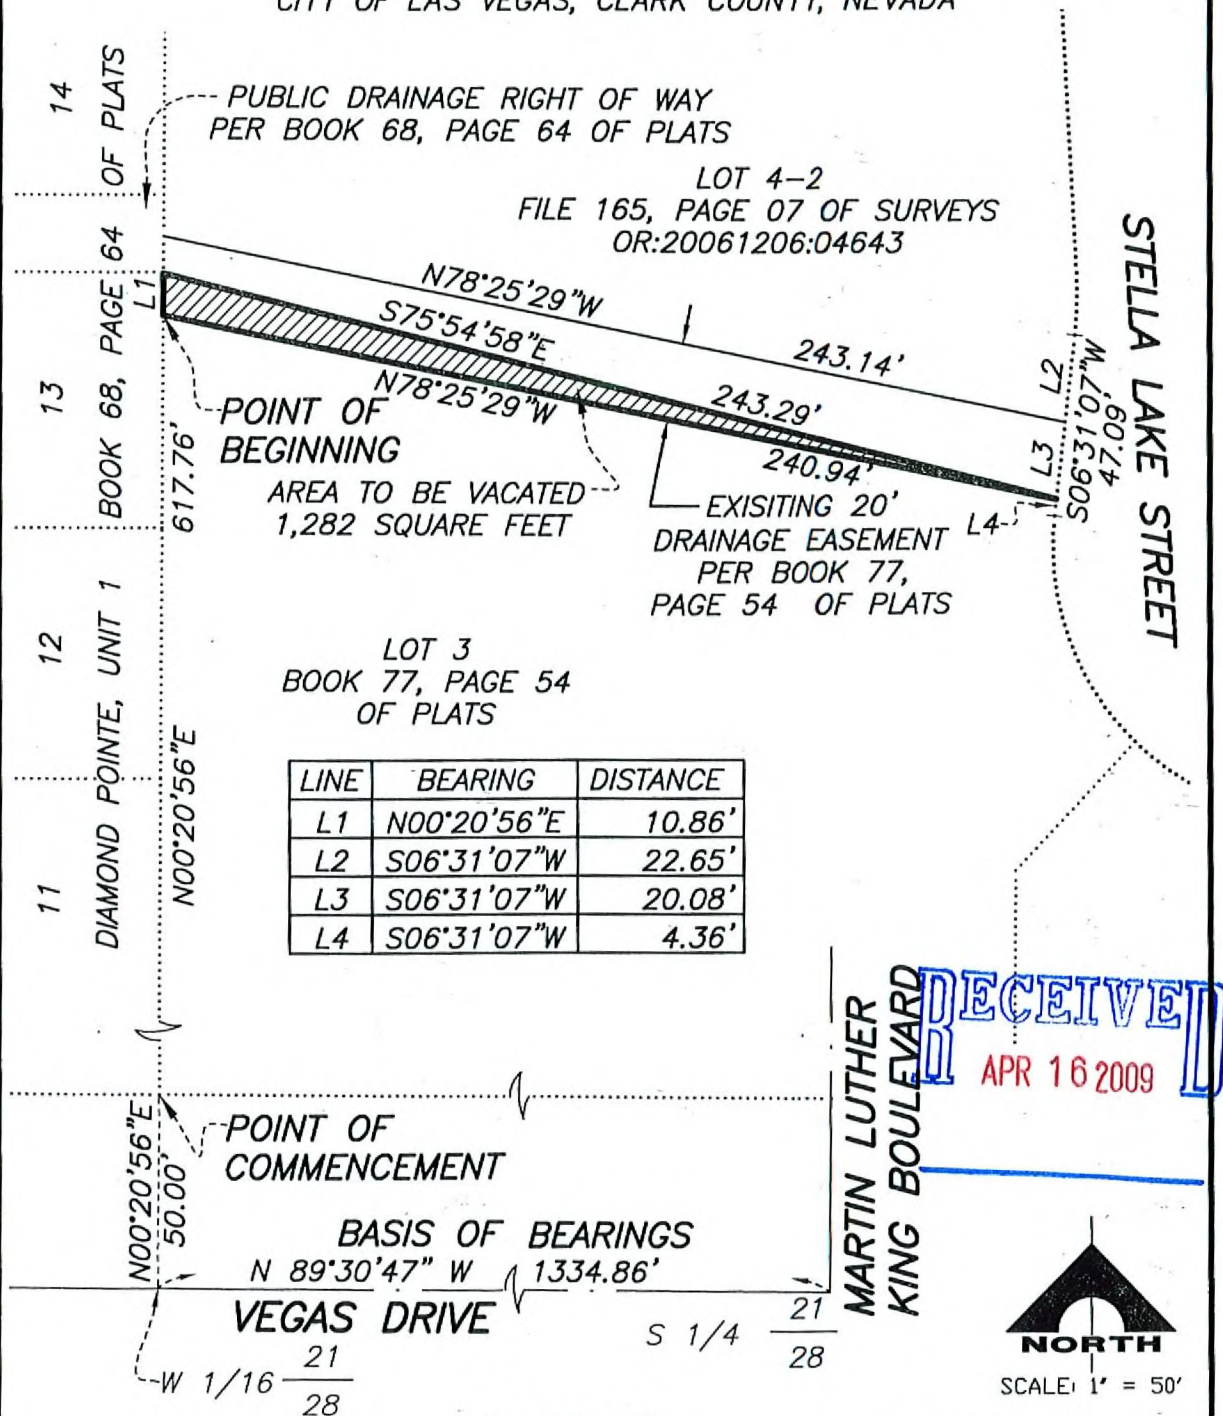


EXHIBIT "A"
PAGE 2 OF 2



G.C. WALLACE, INC.
Engineers/Planners/Surveyors
8555 SOUTH CIMARRON ROAD/LAS VEGAS, NEVADA 89113

F:\Survey\300\398-A147\Exhibits\ESMT_Drainage_VAC.dwg

VAC-34209

06/11/09 PC