



PLANNING & DEVELOPMENT DEPARTMENT

STATEMENT OF FINANCIAL INTEREST

Case Number: VAC-34307 APN: 162-09-110-018

Name of Property Owner: 2575 S HIGHLAND DRIVE L P

Name of Applicant: Lionel Sawyer & Collins

Name of Representative: Greg Borgel

To the best of your knowledge, does the Mayor or any member of the City Council or Planning Commission have any financial interest in this or any other property with the property owner, applicant, the property owner or applicant's general or limited partners, or an officer of their corporation or limited liability company?

☐ Yes

☒ No

If yes, please indicate the member of the City Council or Planning Commission who is involved and list the name(s) of the person or persons with whom the City Official holds an interest. Also list the Assessor's Parcel Number if the property in which the interest is held is different from the case parcel.

City Official: _____

Partner(s): _____

APN: _____

Signature of Property Owner: _____

Print Name: LEE AMATIS ON BEHALF OF
CANTOR GYM HOLDINGS LP

Subscribed and sworn before me

This 6th day of April, 2009

Jannette A. Stewart
Notary Public in and for said County and State

State of Nevada
County of Clark

Revised 11-14-06


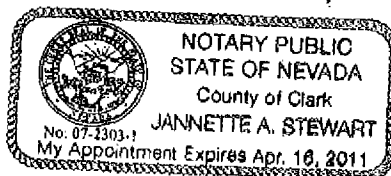


EXHIBIT 'B' TO ACCOMPANY LEGAL DESCRIPTION

AREA TO BE VACATED
= 2,131 S.F.
(SEE SHEET 3 OF 5)

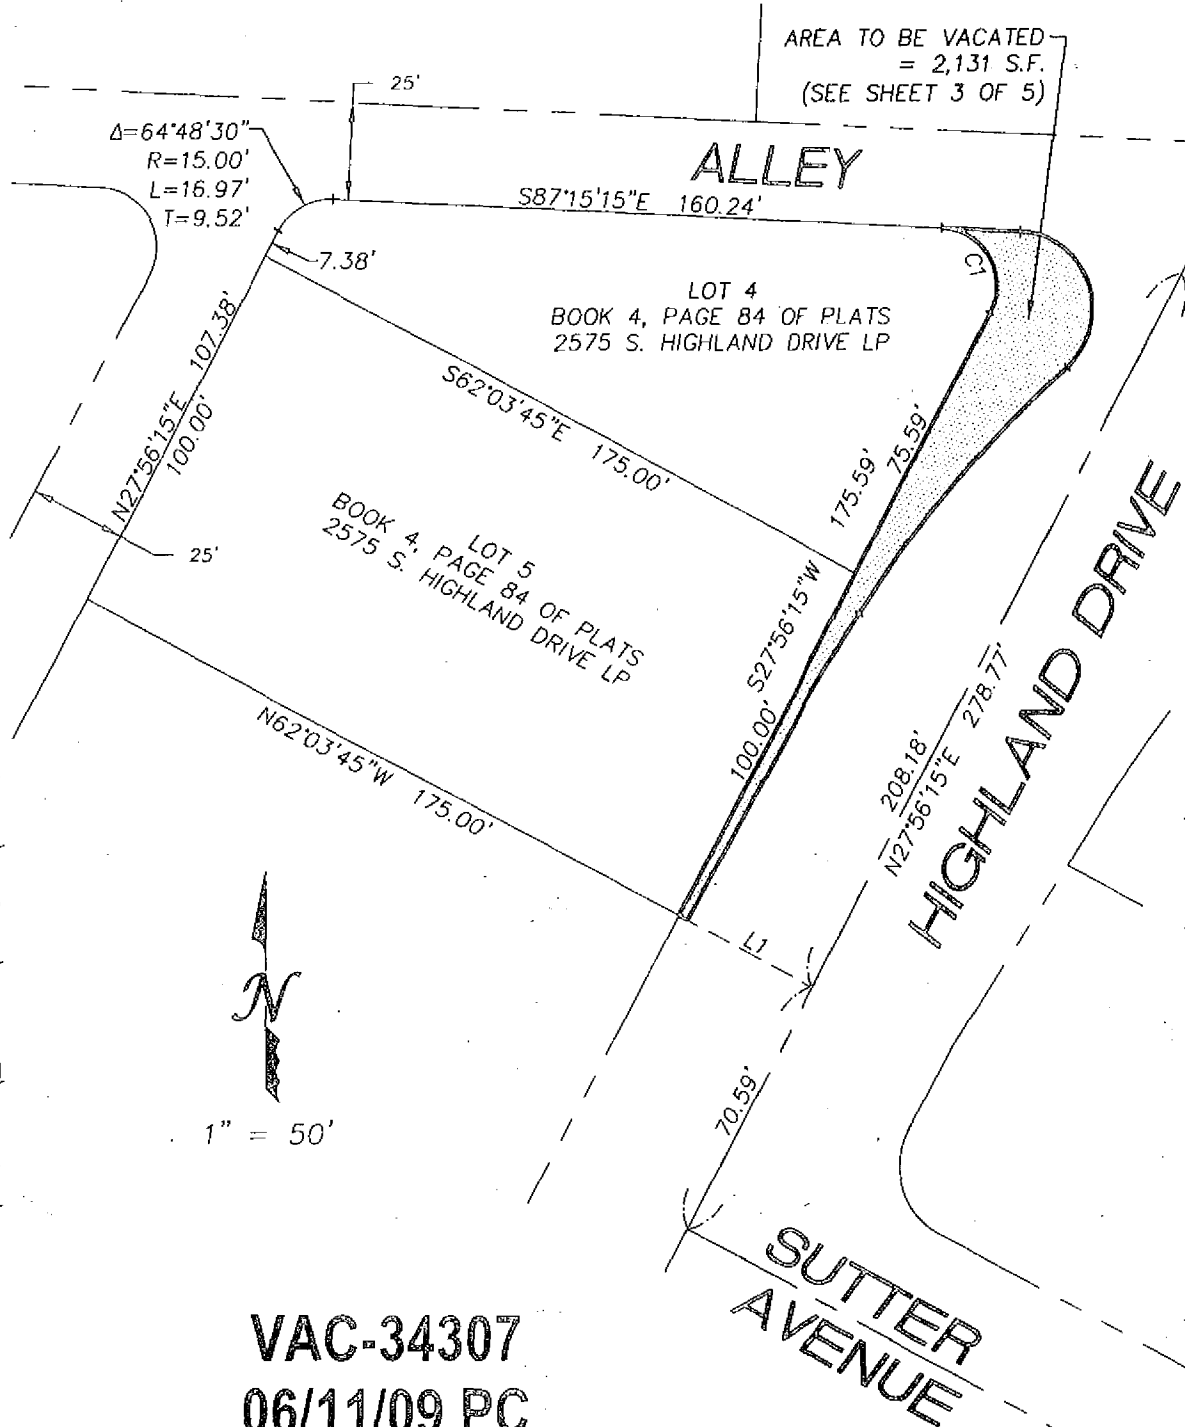

VAC-34307
06/11/09 PC

NOTE

SEE SHEET 4 OF 5 FOR LINE
AND CURVE DATA TABLES.



Heritage Surveying

7866 W. SAHARA AVENUE
LAS VEGAS, NEVADA 89117
(702) 474-6277 (HS4-MAPS)
FAX (702) 255-6902
HERITAGE-SURVEYING.COM

RECEIVED

SHEET 2 OF 5

APR 29 2009

PROJECT: P: \CURRENT PROJECTS\708.0001\LEGALS\EXHIBITS\7080001EX01