



PLANNING & DEVELOPMENT DEPARTMENT

STATEMENT OF FINANCIAL INTEREST

Case Number: **VAR-34539** APN: 139-28-604-004
 Name of Property Owner: BASHIR AFEALI
 Name of Applicant: BASHIR AFEALI
 Name of Representative: EMPIRE LAND & DEVELOPMENT

To the best of your knowledge, does the Mayor or any member of the City Council or Planning Commission have any financial interest in this or any other property with the property owner, applicant, the property owner or applicant's general or limited partners, or an officer of their corporation or limited liability company?

☐ Yes

☒ No

If yes, please indicate the member of the City Council or Planning Commission who is involved and list the name(s) of the person or persons with whom the City Official holds an interest. Also list the Assessor's Parcel Number if the property in which the interest is held is different from the case parcel.

City Official: _____

Partner(s): _____

APN: _____

Signature of Property Owner: _____

Print Name: BASHIR AFEALI

Subscribed and sworn before me

This 25 day of March 2009

Laurie A. Rodriguez
 Notary Public in and for said County and State



RECEIVED
 MAR 25 2009

RECEIVED
JUN 15 2009

VAR-34539
REVISED
06/25/09 PC

MLK PLAZA SITE PLAN



SCALE:
1" = 20'



VICINITY MAP

PROJECT INFORMATION

PROP. BUILDING: 6,642 GROSS SQ. FT.
BUILDING HEIGHT: 1st STORY: 15 FEET (TOP OF PARAPET)
2nd STORY: 26 FEET (TOP OF PARAPET)
APN: 139-28-604-004
ACREAGE: 0.58
JURISDICTION: CITY OF LAS VEGAS, NV
EXIST. ZONING: R-E (RESIDENTIAL ESTATES)
PROP. ZONING: C-1 (LIMITED COMMERCIAL)

CURRENT LAND
USE DESIGNATION: COMMERCIAL
PROPOSED ZONING: CONFORMING

PROPOSED USES: THOSE USES ALLOWED WITHIN THE C-1 ZONING CLASSIFICATION.

OWNER: BASHIR AFZALI

LEGAL DESCRIPTION

THE SOUTH 163.64 FEET OF THE NORTH 188.64 FEET OF THE EAST 133.10 FEET OF THE WEST 173.10 FEET OF THE NORTHWEST QUARTER (NW 1/4) OF THE SOUTHWEST QUARTER (SW 1/4) OF THE SOUTHWEST QUARTER (SW 1/4) OF THE NORTHEAST QUARTER (NE 1/4) OF SECTION 28, TOWNSHIP 20 SOUTH, RANGE 61 EAST, M.D.B. & M.,

TOGETHER WITH THAT VACATED PORTION OF JEFFERSON STREET LYING NORTH OF AND ADJACENT TO THE NORTH LINE OF SAID LAND.

THIS PRELIMINARY SITE PLAN IS CONCEPTUAL AND IS INTENDED TO DEPICT THE OWNER'S DESIRED DEVELOPMENT. FINAL SITE PLANS SHALL BE PREPARED IN CONJUNCTION WITH ARCHITECTURE AND CIVIL ENGINEERING AND MAY DEVIATE SLIGHTLY FROM WHAT IS DEPICTED HERE.

DON M. BASHIR
1115 S. JEFFERSON ST.
LAS VEGAS, NV 89102
(702) 442-1180
DONM@EMPIRELAND.COM


DATE: 4/25/09
SUBMITTED: ZONING CHANGE
APPLICATION
SCALE: 1:200

MLK PLAZA
PRELIMINARY SITE PLAN

EMPIRE LAND
& DEVELOPMENT

SP.1

139-28-604-003
LONNIE WALSTON
(C-1)

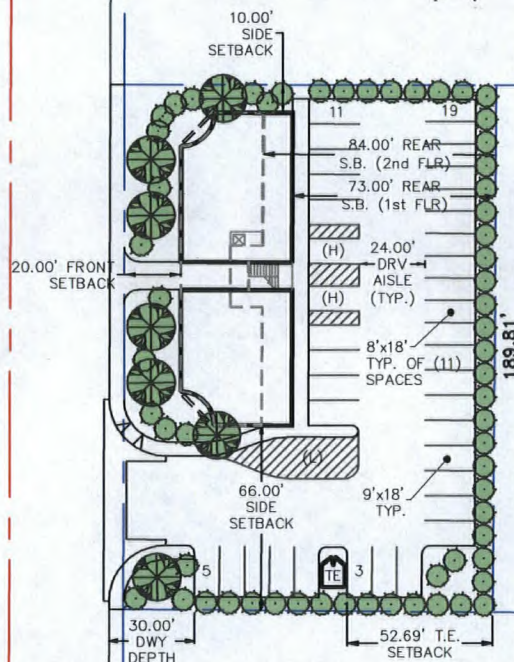

139-28-604-005
FREDERICK JACKSON
(R-E)

139-28-604-006
BURNIE SMITH, LLC
(C-1)

139-28-604-007
BURNIE SMITH, LLC
(C-1)

PARKING ANALYSIS

PARKING REQ: 1/175 SF 38 SPACES
1 LOADING
PARKING PROV: 1/175 SF 38 SPACES
1 LOADING
INCLUDING: 2 H.C. SPACES

SETBACKS

FRONT: 20.00'
REAR: 73.00' TO 1st FLR; 84.00' TO 2nd FLR
SIDES: 10.00'; 66.00'
TRASH ENCLOSURE: 52.69'

LANDSCAPING

PLANT AND TREE PALLETES SHALL CONFORM TO ALL CITY REQUIREMENTS.

	24" BOX TREES PLANTED IN ACCORDANCE TO CITY OF LAS VEGAS DEV. STDS. (QTY., PLACEMENT & INSTALLATION)
	9-GAL SHRUBS PLANTED IN ACCORDANCE TO CITY OF LAS VEGAS DEV. STDS. (QTY., PLACEMENT & INSTALLATION)