



PLANNING & DEVELOPMENT DEPARTMENT

STATEMENT OF FINANCIAL INTEREST

Case Number: **VAR-34515** APN: 139-27-805-004

Name of Property Owner: City of Las Vegas

Name of Applicant: Gina Venglass

Name of Representative: Gina Venglass

To the best of your knowledge, does the Mayor or any member of the City Council or Planning Commission have any financial interest in this or any other property with the property owner, applicant, the property owner or applicant's general or limited partners, or an officer of their corporation or limited liability company?

☐ Yes

☒ No

If yes, please indicate the member of the City Council or Planning Commission who is involved and list the name(s) of the person or persons with whom the City Official holds an interest. Also list the Assessor's Parcel Number if the property in which the interest is held is different from the case parcel.

City Official: _____

Partner(s): _____

APN: 139-27-805-004


Signature of Property Owner: Robin Yoakum


Print Name: Robin Yoakum

Subscribed and sworn before me — Christina Strong

This 13th day of May, 2009

Christina Strong
Notary Public in and for said County and State
Clark Nevada

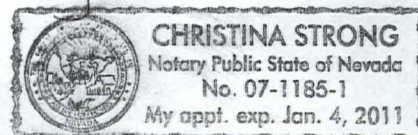

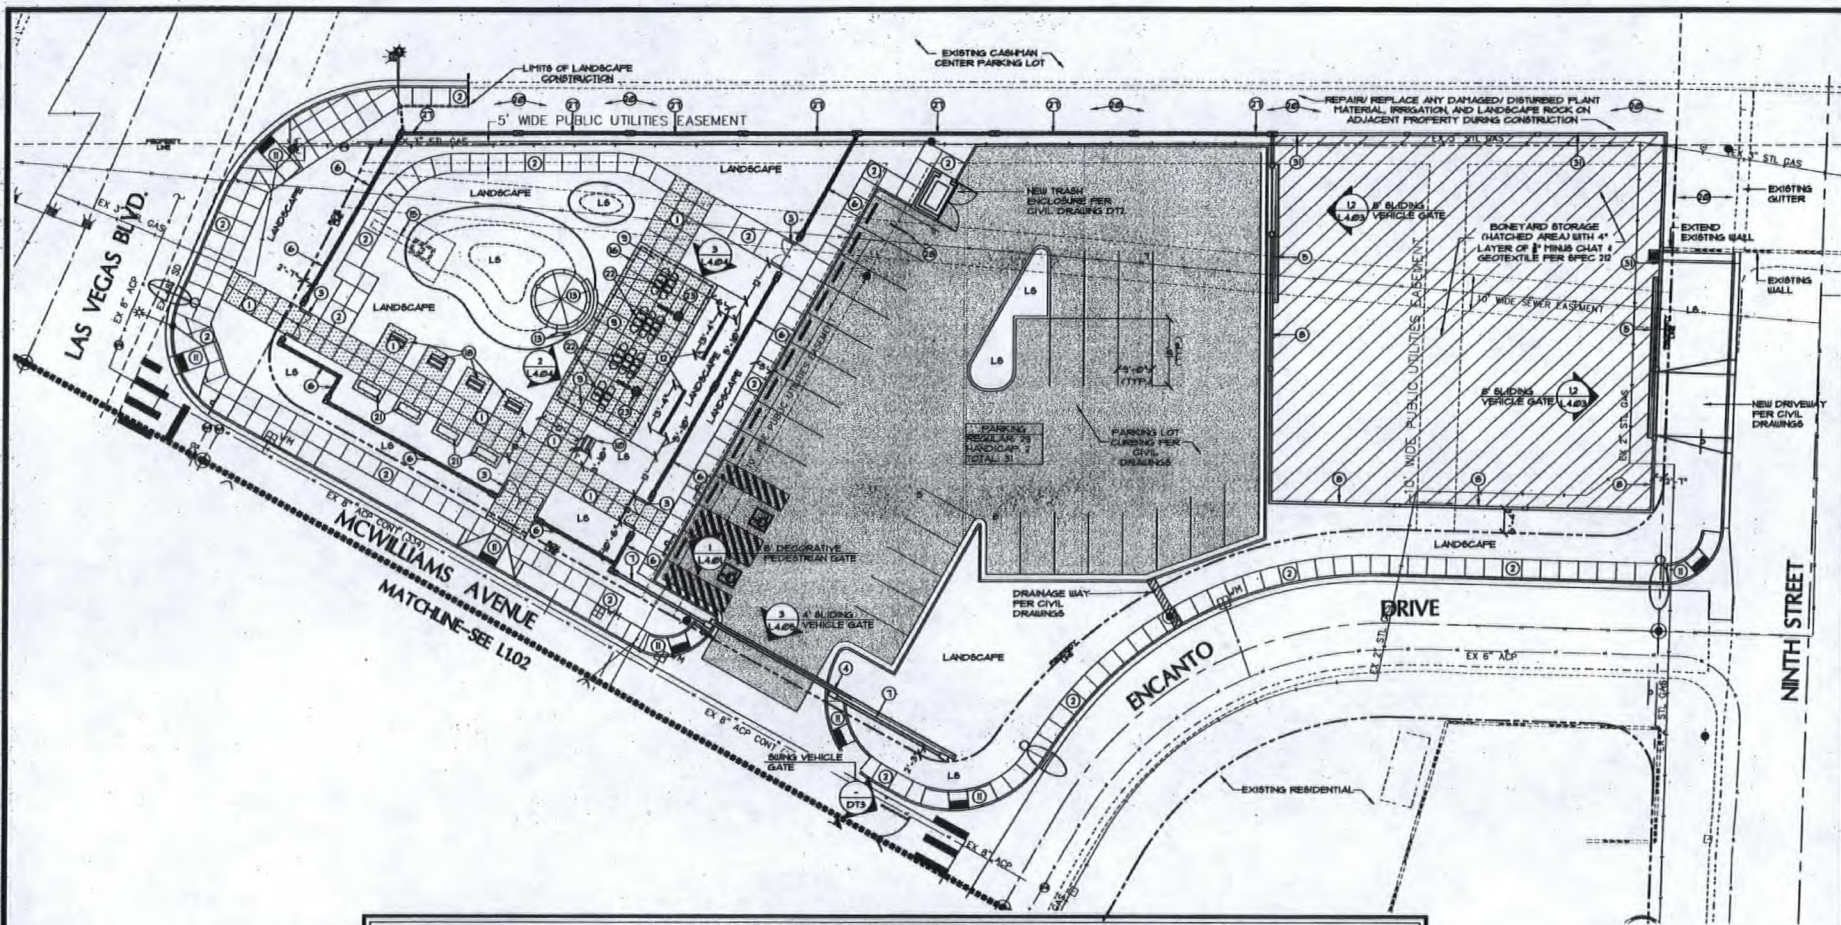

LANDSCAPE CONSTRUCTION LEGEND


- (2) CONCRETE SIDEWALK PER CIVIL DRAWINGS FOR ADDITIONAL INFORMATION.
- (3) 8" DECORATIVE PEDESTRIAN GATE (SEE SHEET L4.6, DETAIL 13)
- (4) 4" SLIDING VEHICLE GATE (SEE SHEET L4.6, DETAIL 3, 4)
- (5) 8" SLIDING VEHICLE GATE (SEE SHEET L4.6, DETAIL 1, 2)
- (6) LOW CPU WALL, 1 TUMBLAR STEEL FENCE (SEE SHEET L4.6, DETAIL 1, 2 SHEET 84 DETAIL 1)
- (7) LOW CPU WALL (SEE SHEET L4.6, DETAIL 2)
- (8) 8" CPU WALL (SEE SHEET L4.6, DETAIL 4, 5 SHEET 84 DETAIL 5, 6)
NOTES:
 1. ALL WORK SHALL BE CONSTRUCTED IN ACCORDANCE WITH PROJECT CONDITIONS AND SPECIFICATIONS.
 2. MAIN OBVIOUS DISCREPANCIES EXIST BETWEEN THE DRAWINGS AND THE FIELD THE CONTRACTOR SHALL CONTACT THE LANDSCAPE ARCHITECT IMMEDIATELY FOR RESOLUTION OF ANY DISCREPANCY.
 3. CONTRACTOR SHALL INSTALL ALL DRIVEWAY CONCRETE SLABS IN ACCORDANCE WITH THE CIVIL ENGINEERING PLANS.
 4. CONTRACTOR SHALL INSTALL ALL WALLS AND PLANTING PER ARCHITECTURAL DATA AND DETAILS.
 5. CONTRACTOR SHALL COORDINATE ALL NECESSARY SLEEVES AND/OR CONDUIT FOR IRRIGATION DEVICES PRIOR TO LANDSCAPE CONSTRUCTION.




TITLE: NEON BONEYARD PARK CITY OF LAS VEGAS LANDSCAPE CONSTRUCTION PLAN		SHEET: L1.01 SCALE: 1" = 40' DATE: 06-25-09
DRAWN BY: [Signature] CHECKED BY: [Signature] DESIGNED BY: [Signature]		PROJECT NO: 678-12 25 of 37
DEPARTMENT OF PUBLIC WORKS 400 EAST STEWART LAS VEGAS, NV 89101 (702) 228-1234		poggemeyer LANDSCAPE ARCHITECTS

VAR-34515
 06/25/09 PC

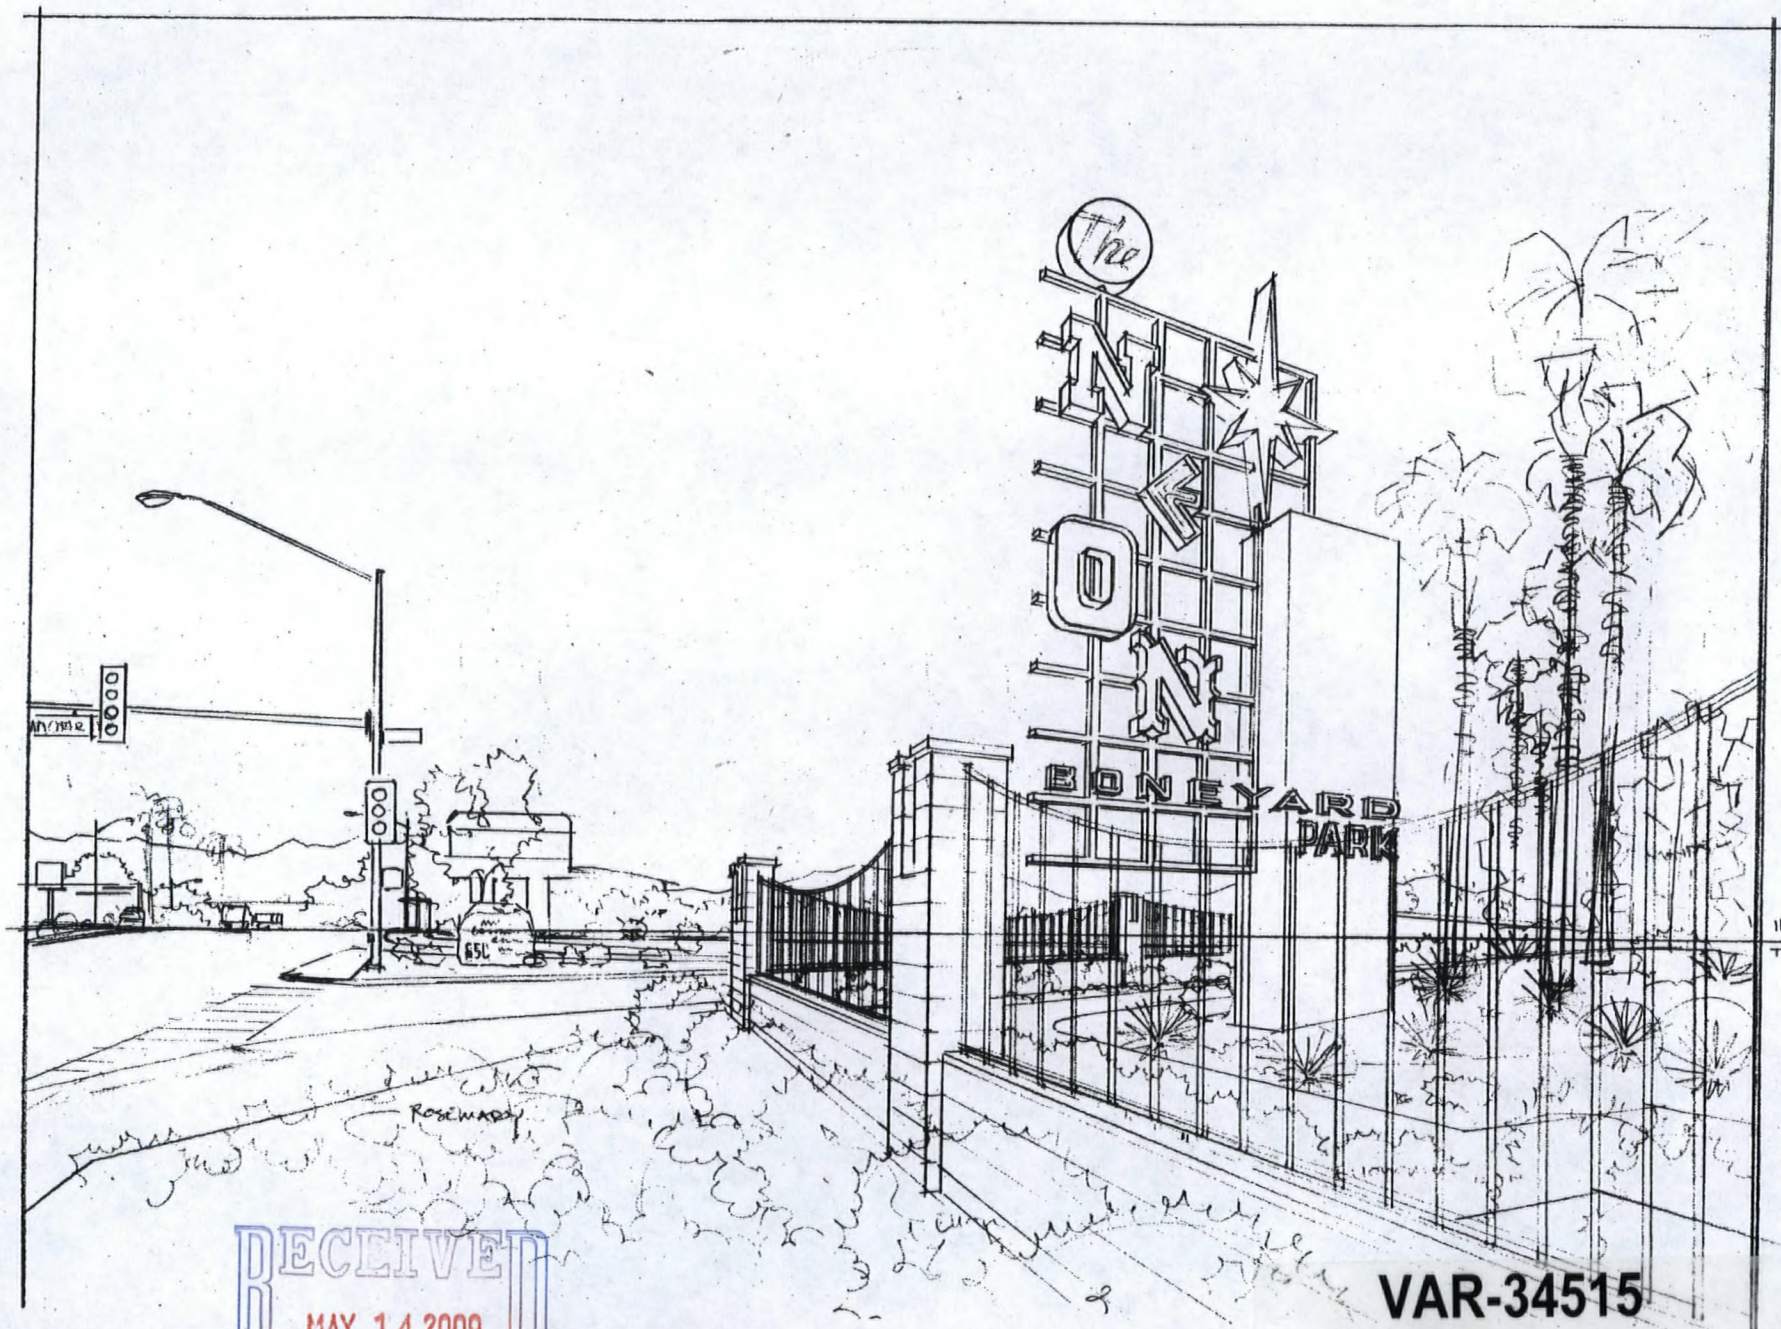

RECEIVED
MAY 14 2009

VAR-34515
06/25/09 PC

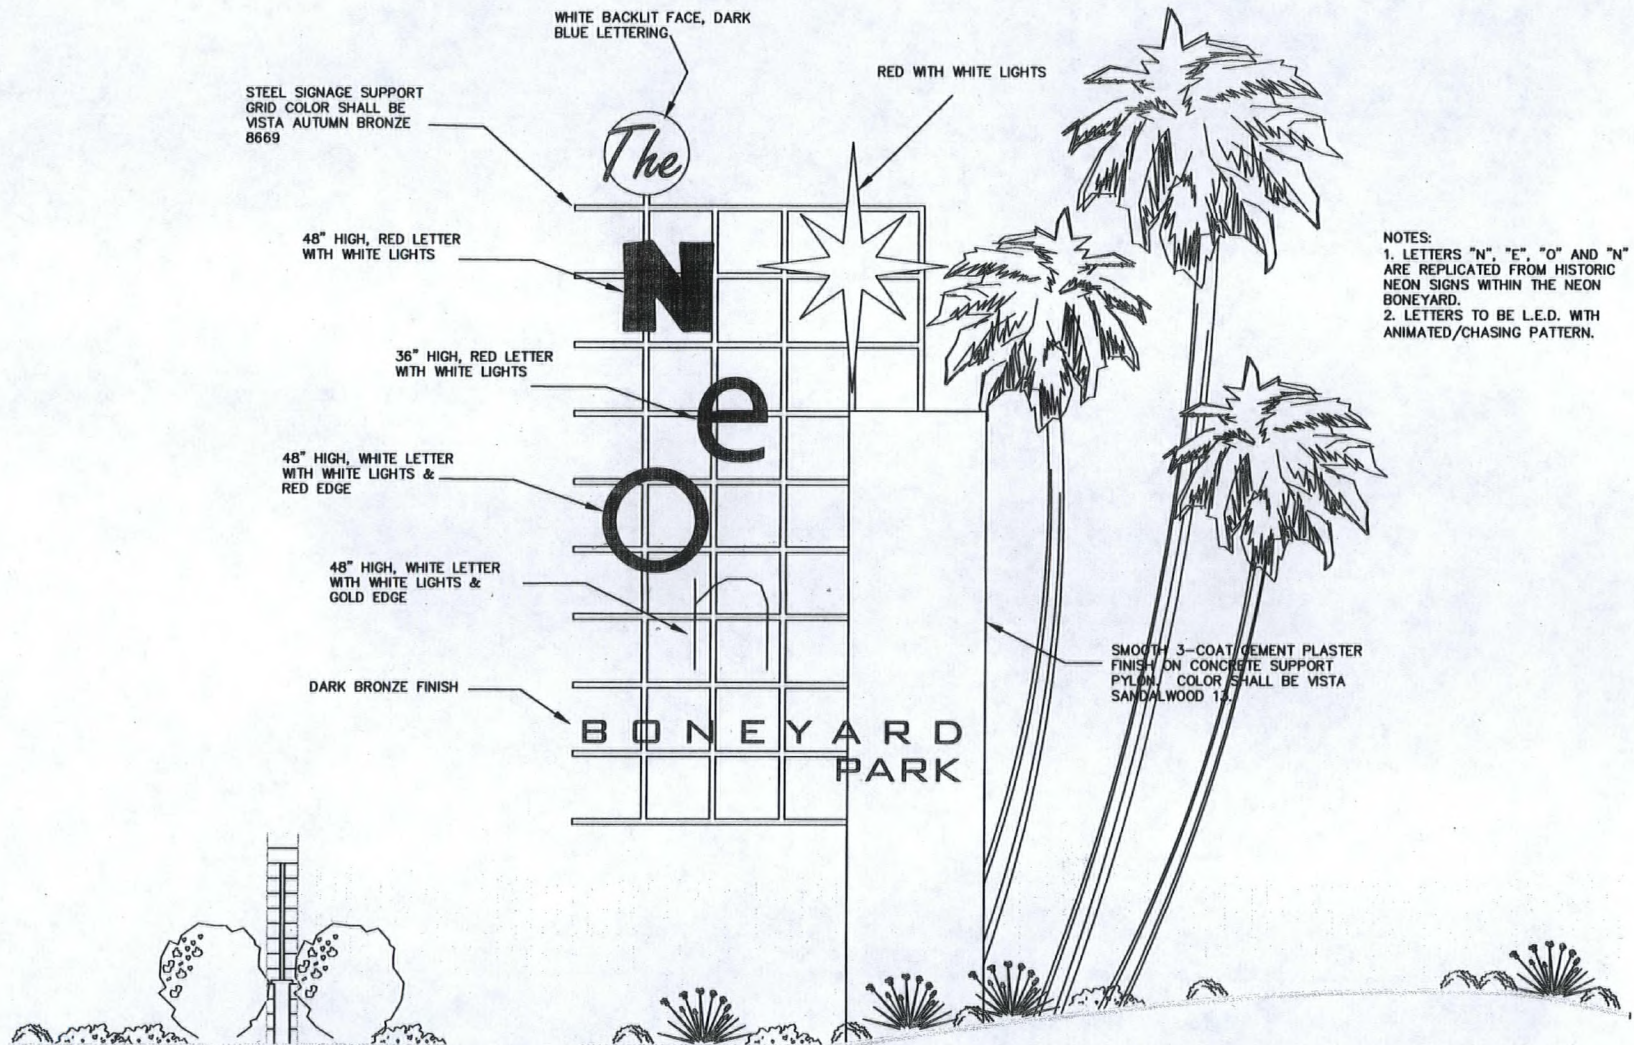

RECEIVED
 MAY 14 2009

NEON BONEYARD PARK
 VERTICAL DOUBLE SIDED LED SIGN ELEVATION
 NOT TO SCALE

VAR-34515
 06/25/09 PC



DRAWN BY: _____		TITLE: NEON BONEYARD PARK		 DEPARTMENT OF PUBLIC WORKS 400 EAST STEWART LAS VEGAS, NEVADA 89101 (702) 253-1223	REVISIONS	
DESIGNED BY: _____		CITY OF LAS VEGAS				
SCALE: _____		SHEET: _____				
CHECKED BY: _____		PROJECT NO: 020259		NO. DATE		



RECEIVED
MAY 18 2009

VAR-34515
06/25/09 PC