




393052.1

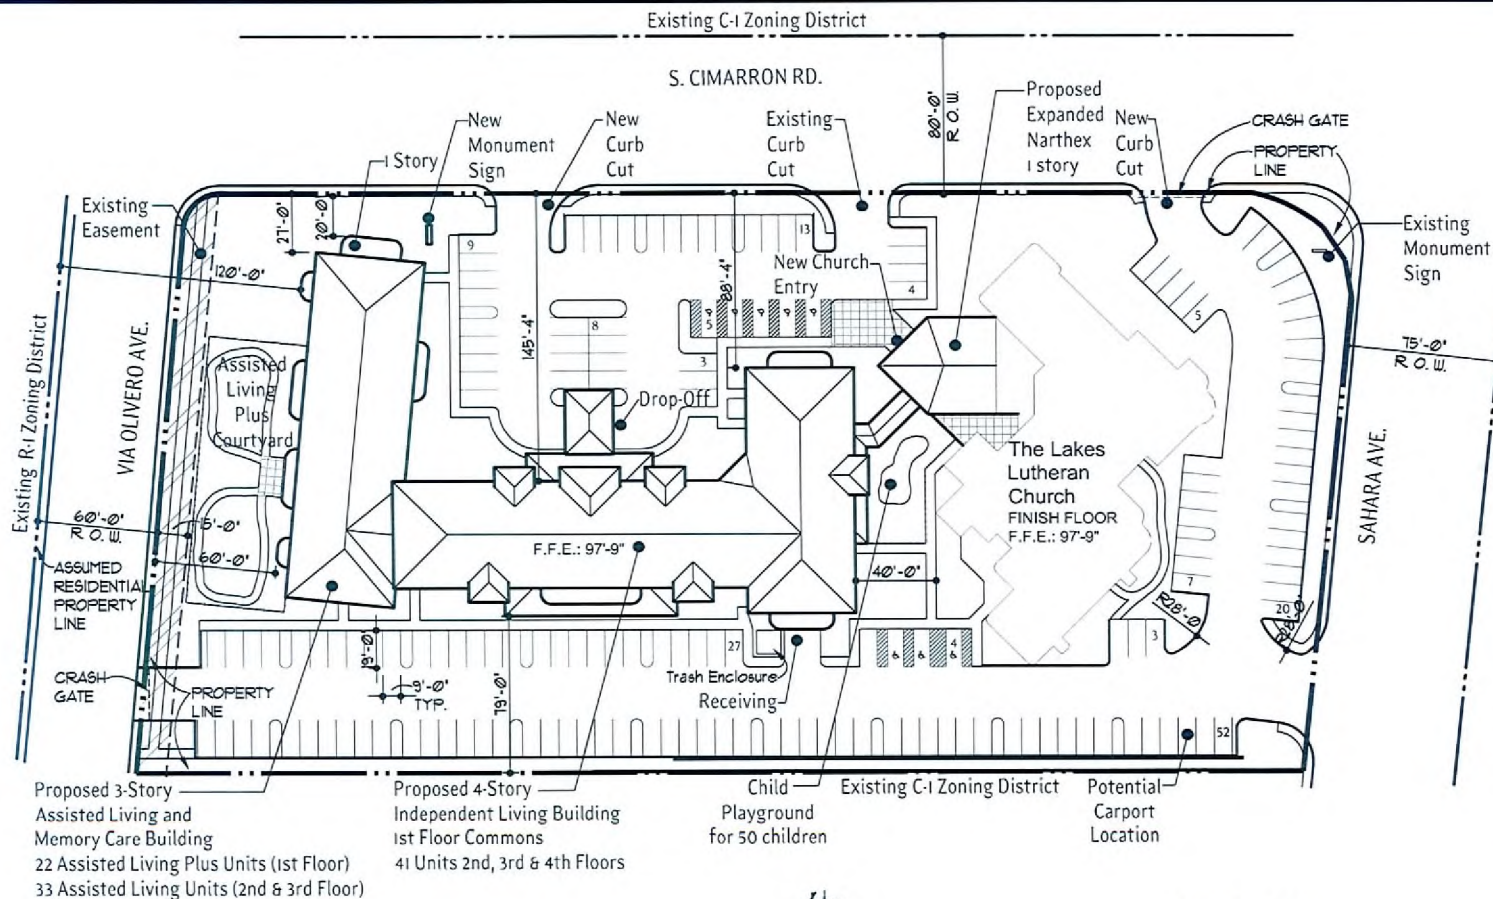

SITE PLAN

0' 30' 60' 120'



Total Site Acreage: 3.89 Acres
New Square Footage: 100,943
Church Square Footage: 13,808
Site Floor/Area Ratio: 1.53

Parking Spaces
Existing: 125

33 Assisted Living Units
@ 1 space/3 residents = 11 spaces
41 Senior Apartments
@ .75 spaces/unit = 31 spaces
22 Assisted Living Plus Units
@ 1 space/6 beds = 4 spaces
1 space for each employee
(on large shift) = 17 spaces
3 spaces for use by
Medical Professionals = 3 spaces
Daycare (for 50 kids +staff) = 13 spaces
Church
(previously approved) = 123 spaces
Spaces Required: 202
Spaces Proposed: 160

Handicapped Required: 6
Handicapped Proposed: 8


Vicinity Map
8200 W. Sahara Ave.
Las Vegas, NV 89117-1803




Randal L. Peek
Architect
1255 Energy Park Drive
St. Paul, MN 55108-5118

The Lakes Lutheran Church
Senior Housing
Las Vegas, NV

SUP-34604
07/09/09 PC

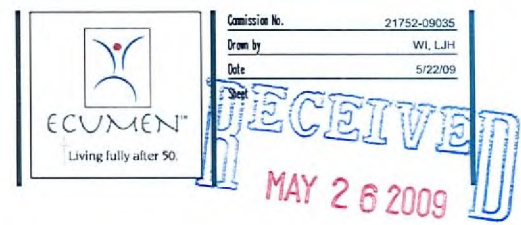

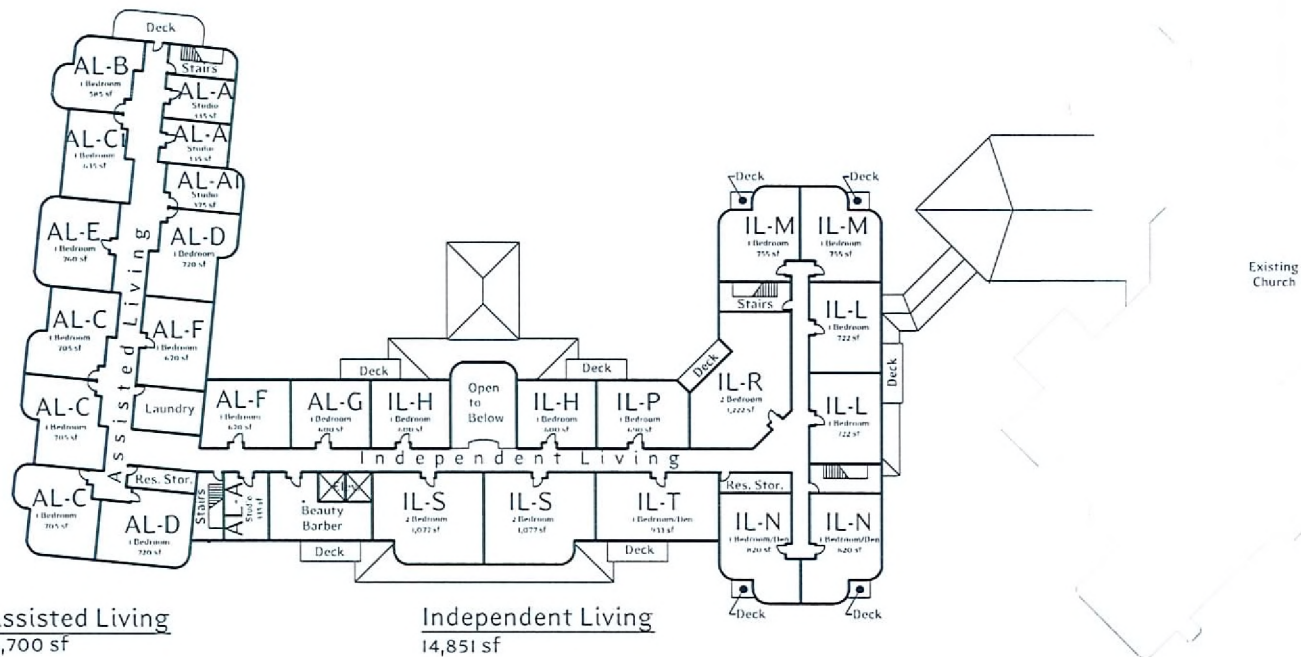

SECOND FLOOR PLAN

30,530 GSF

0' 20' 40' 80'




Randal L. Peek
Architect
1255 Energy Park Drive
St. Paul, MN 55108-5118

The Lakes Lutheran Church
Senior Housing
Las Vegas, NV

SUP-34604
07/09/09 PC

	Commission No.	21752-09035
	Drawn by	WL LJM
	Date	5/22/09
	Scale	

RECEIVED
MAY 26 2009

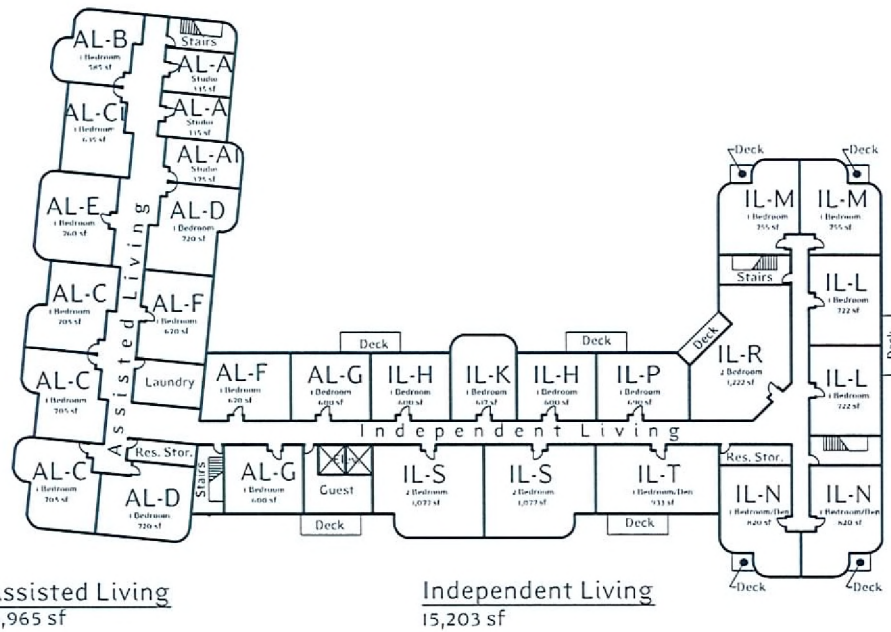

THIRD FLOOR PLAN

30,530 GSF

0' 20' 40' 80'




Randal L. Peek
Architect
1255 Energy Park Drive
St. Paul, MN 55108-5118

The Lakes Lutheran Church
Senior Housing
Las Vegas, NV

SUP-34604
07/09/09 PC

ECUMEN Living fully after 50	Commission No.	21752-09035
	Drawn by	WL, L.J.H.
	Date	5/22/09
	Sheet	

RECEIVED
MAY 26 2009

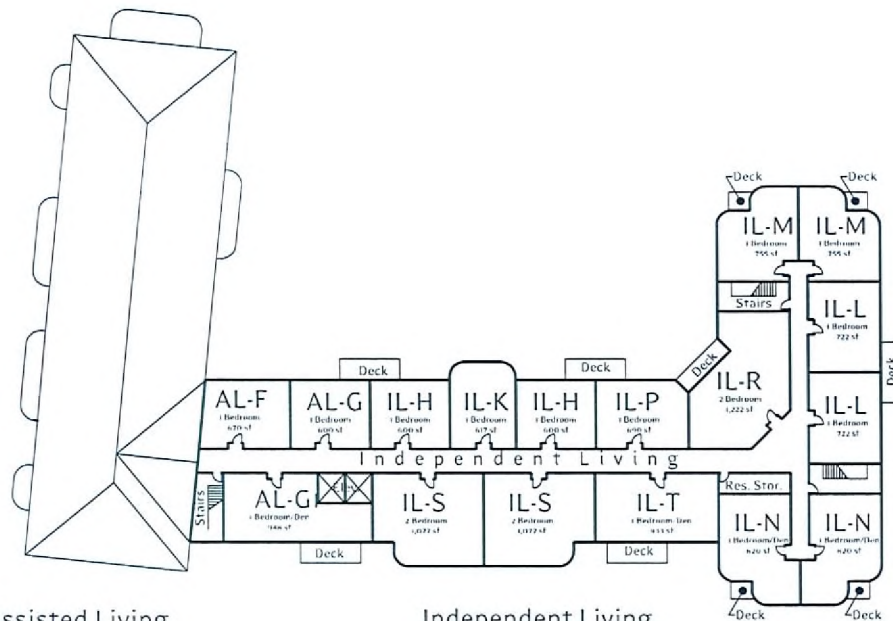

Assisted Living
2,218 sf

Independent Living
14,855 sf

FOURTH FLOOR PLAN

16,970 GSF

0' 20' 40' 80'



NORTH

Randal L. Peek
Architect
1255 Energy Park Drive
St. Paul, MN 55108-5118

The Lakes Lutheran Church
Senior Housing
Las Vegas, NV


Apartment Mix							
Independent Living							
Unit	Unit type	NSF	1st Floor	2nd Floor	3rd Floor	4th Floor	Total NSF
H	1 Bedroom	600		2	2	2	6
K	1 Bedroom	617		0	1	1	2
L	1 Bedroom	722		2	2	2	6
M	1 Bedroom	755		2	2	2	6
N	1 Bedroom	820		2	2	2	6
P	1 Bedroom	690		1	1	1	3
R	2 Bedroom	1222		1	1	1	3
S	2 Bedroom	1077		2	2	2	6
T	1 Bedroom/Den	933		1	1	1	3
TOTAL:				13	14	14	41

Assisted Living							
A	Studio	335		3	2		5
A1	Studio	375		1	1		2
B	1 Bedroom	585		1	1		2
C	1 Bedroom	705		3	3		6
C1	1 Bedroom	635		1	1		2
D	1 Bedroom	720		2	2		4
E	1 Bedroom	760		1	1		2
F	1 Bedroom	670		2	2	1	5
G	1 Bedroom	600		1	2	1	4
G1	1 Bedroom/Den	948		0	0	1	1
TOTAL:				15	15	3	33

Assisted Living Plus							
V	Studio	245	2				2
W	Studio	330	1				1
X	Studio	330	7				7
Y	Studio	335	12				12
TOTAL:			22				22

Square Footage / Function					
	1st Floor	2nd Floor	3rd Floor	4th Floor	Total NSF
Assisted Living Plus	12,059				12,059
Assisted Living		11,700	11,965	2,218	25,883
Independent Living		14,851	15,203	14,855	44,909
Town Center	15,516				15,516
Narthex & Link	2,576				2,576
TOTAL:	30,151	26,551	27,168	17,073	100,943

SUP-34604
07/09/09 PC

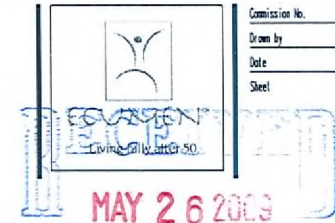

Commission No. 21752-09035
Drawn by W.L. L.H.
Date 5/22/09
Sheet