





STATEMENT OF FINANCIAL INTEREST

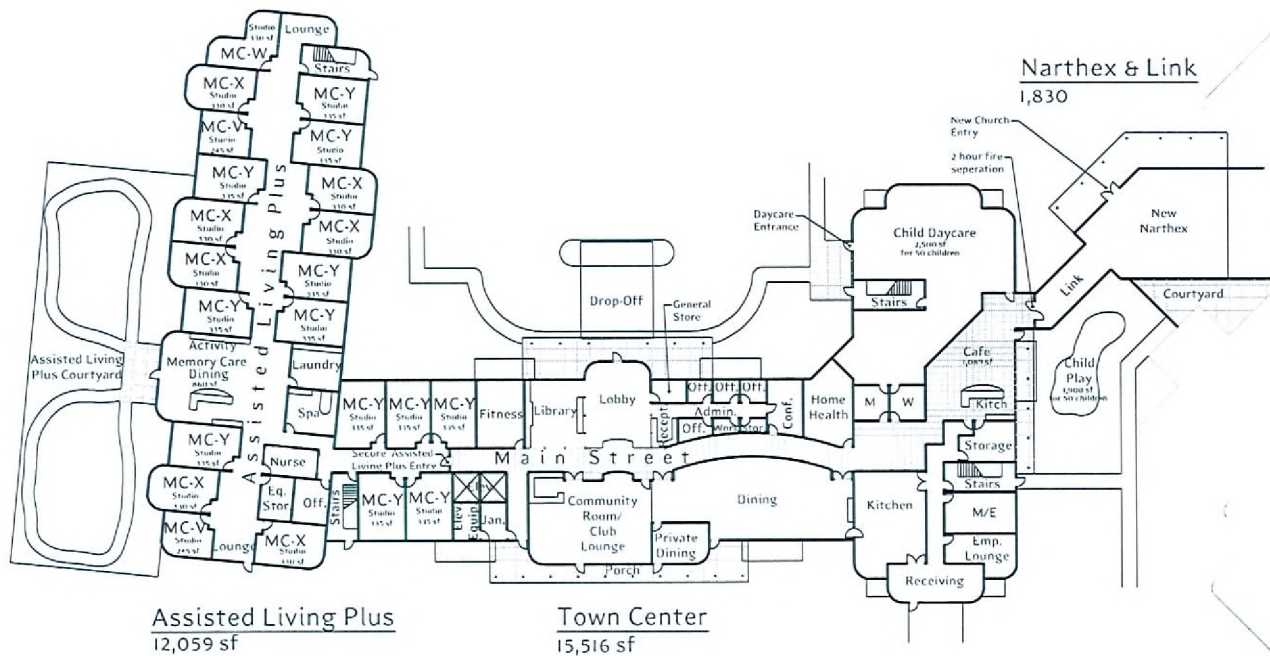

FIRST FLOOR PLAN

32,938 GSF

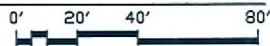

Randal L. Peek
Architect
1255 Energy Park Drive
St. Paul, MN 55108-5118


The Lakes Lutheran Church
Senior Housing
Las Vegas, NV

SUP-34608
07/09/09 PC



Commission No. 21752-09035
Drawn by W/L, L/JH
Date 5/22/09

RECEIVED
MAY 26 2009

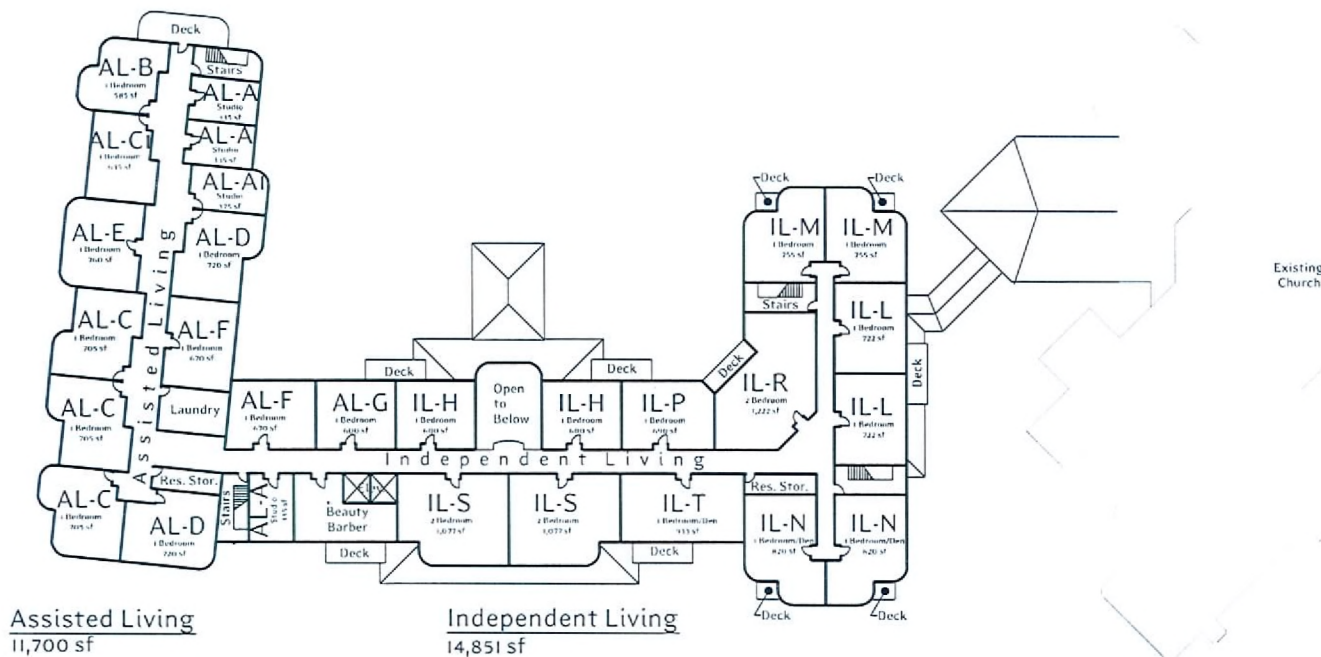

SECOND FLOOR PLAN

30,530 GSF


0' 20' 40' 80'



Randal L. Peek
Architect
1255 Energy Park Drive
St. Paul, MN 55108-5118


The Lakes Lutheran Church
Senior Housing
Las Vegas, NV

SUP-34608
07/09/09 PC

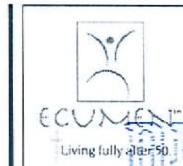


Commission No. 21752-09035
Drawn by WI, L.J.H.
Date 5/22/09
Sheet

RECEIVED
MAY 26 2009

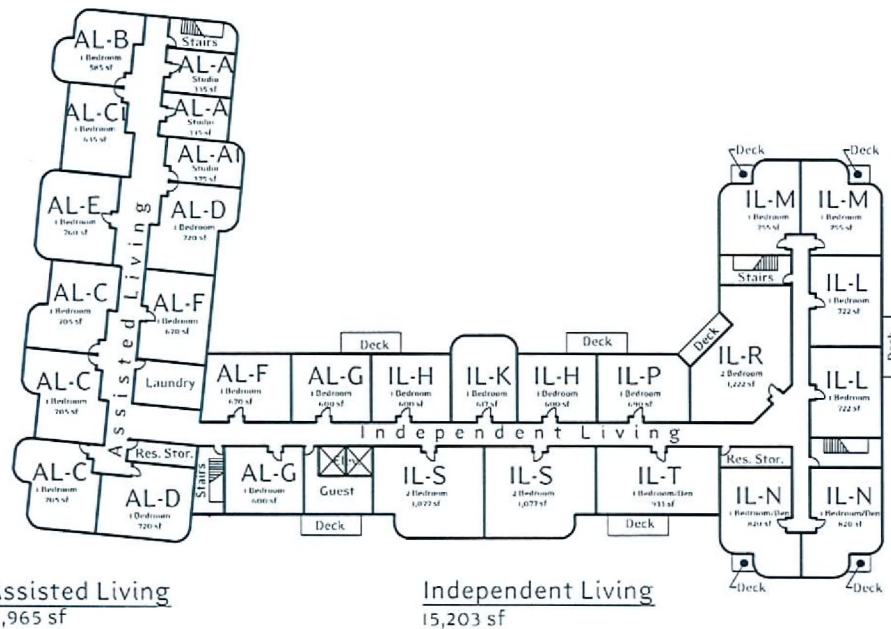

THIRD FLOOR PLAN

30,530 GSF

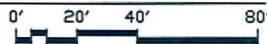

Randal L. Peek
Architect
1255 Energy Park Drive
St. Paul, MN 55108-5118


The Lakes Lutheran Church
Senior Housing
Las Vegas, NV

SUP-34608
07/09/09 PC



Commission No. 21752-09035
Drawn by WL, L.J.H.
Date 5/22/09
Sheet



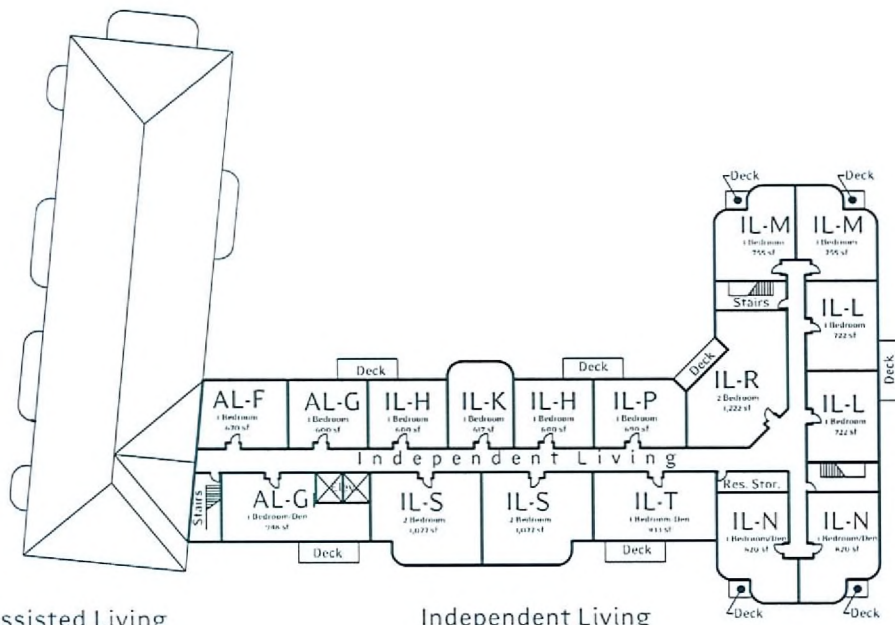

Assisted Living
2,218 sf

Independent Living
14,855 sf

FOURTH FLOOR PLAN

16,970 GSF

0' 20' 40' 80'



NORTH

Apartment Mix

Independent Living		NSF	1st Floor	2nd Floor	3rd Floor	4th Floor	TOTAL	Total NSF
H	1 Bedroom	600		2	2	2	6	3,600
K	1 Bedroom	617		0	1	1	2	1,234
L	1 Bedroom	722		2	2	2	6	4,332
M	1 Bedroom	755		2	2	2	6	4,530
N	1 Bedroom	820		2	2	2	6	4,920
P	1 Bedroom	690		1	1	1	3	2,070
R	2 Bedroom	1222		1	1	1	3	3,666
S	2 Bedroom	1077		2	2	2	6	6,462
T	1 Bedroom/Den	933		1	1	1	3	2,799
TOTAL:				13	14	14	41	33,613

Assisted Living

A	Studio	335		3	2		5	1,675
AI	Studio	375		1	1		2	750
B	1 Bedroom	585		1	1		2	1,170
C	1 Bedroom	705		3	3		6	4,230
CI	1 Bedroom	635		1	1		2	1,270
D	1 Bedroom	720		2	2		4	2,880
E	1 Bedroom	760		1	1		2	1,520
F	1 Bedroom	670		2	2	1	5	3,350
G	1 Bedroom	600		1	2	1	4	2,400
GI	1 Bedroom/Den	948		0	0	1	1	948
TOTAL:				15	15	3	33	20,193

Assisted Living Plus

V	Studio	245		2			2	490
W	Studio	330		1			1	330
X	Studio	330		7			7	2,310
Y	Studio	335		12			12	4,020
TOTAL:				22			22	7,150

Square Footage / Function

	1st Floor	2nd Floor	3rd Floor	4th Floor	Total NSF
Assisted Living Plus	12,059				12,059
Assisted Living		11,700	11,965	2,218	25,883
Independent Living		14,851	15,203	14,855	44,909
Town Center	15,516				15,516
Narthex & Link	2,576				2,576
TOTAL:	30,151	26,551	27,168	17,073	100,943

Randal L. Peek
Architect
1255 Energy Park Drive
St. Paul, MN 55108-5118

The Lakes Lutheran Church
Senior Housing
Las Vegas, NV

SUP-34608
07/09/09 PC

