




STATEMENT OF FINANCIAL INTEREST

Name of Representative: Clark County (Randy Tarr)

☒ No

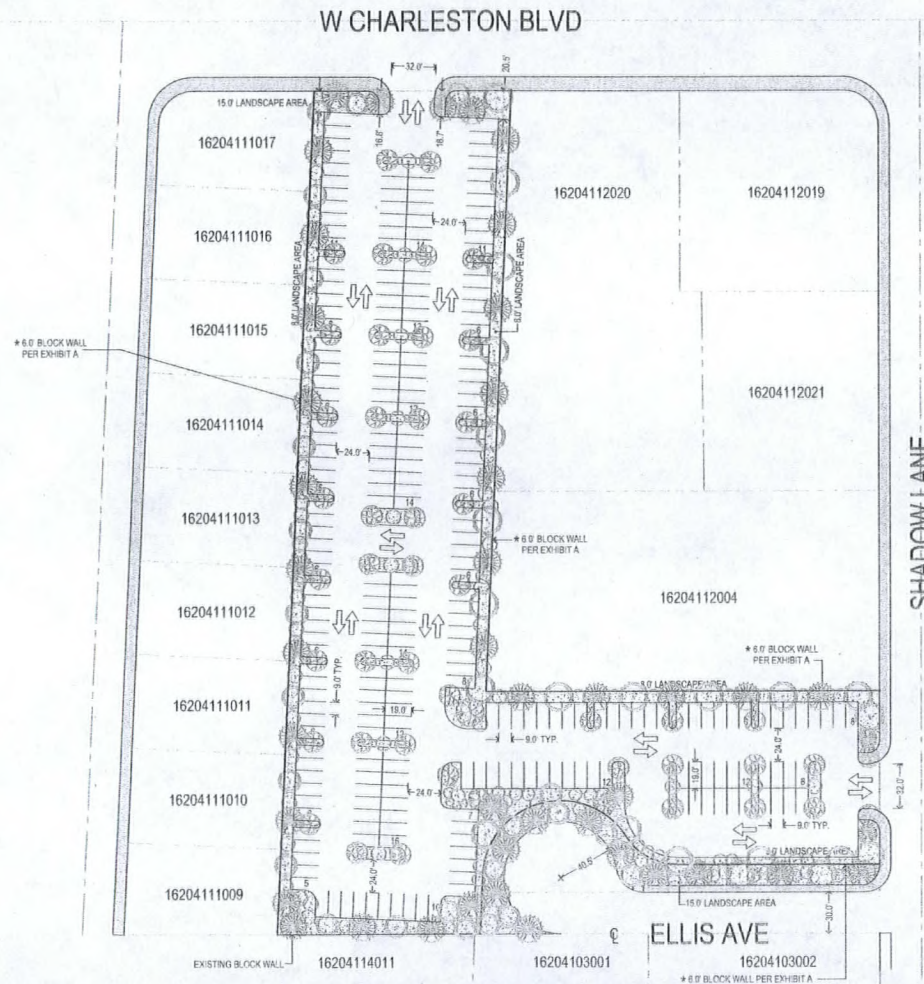

TREES

SYMBOL	BOTANICAL NAME	COMMON NAME	SIZE	QTY	NOTES
	RHUS LANCEA	AFRICAN SUMAC	24" BOX	45	NOT TO EXCEED 30' D.C.
	PNUS ELDERICA	MONDELL PINE	24" BOX	45	NOT TO EXCEED 30' D.C.
	ALBIZIA JULIBRISIN	MMMOA TREE	24" BOX	44	NOT TO EXCEED 30' D.C.
MINIMUM NUMBER OF TREES PER 15 12' x 122' NUMBER OF TREES PROVIDED = 135				TOTAL	135

SHRUBS (MIX SHRUBS ACCORDINGLY)

SYMBOL	BOTANICAL NAME	COMMON NAME	SIZE	QTY	NOTES
	LEUCOPHYLLUM ACACIA LANTANA	TEXAS RANGER CREEPING ACACIA TRAILING LANTANA	5 GAL.	320	4 SHRUBS PER/TREE

GROUND COVERS

APPLY MULCH ALL PLANTING AREAS 2" DEEP

LEGEND

	PROPERTY LINE
	WALL LOCATION
	SIDEWALK
	CURB LINE
	BLOCK WALL PER EXHIBIT A

SITE DATA

272 # PARKING STALLS


VICINITY MAP



UMC Parking Lot Overflow
RECEIVED
JUN 29 2009

SUP-34776
REVISED
07/23/09 PC

W. CHARLESTON BLVD

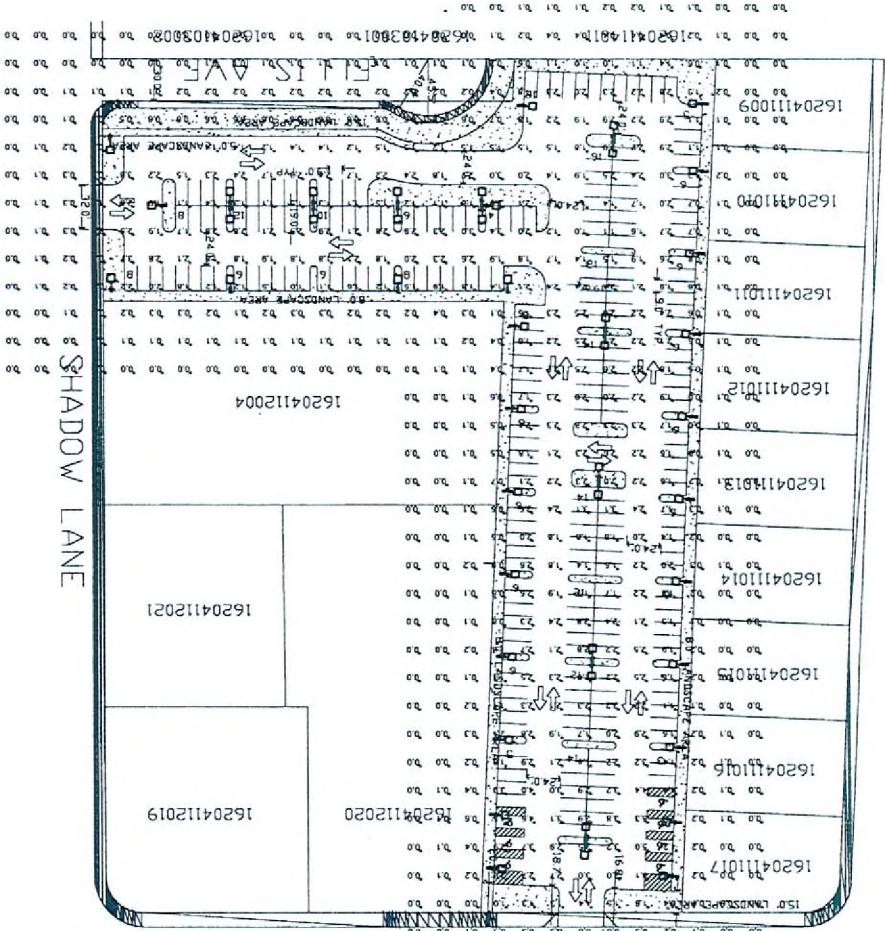

PHOTOMETRICS
SCALE: 1" = 40'-0"

RECEIVED

JUN 8 2009
SUP-34776

REVISED
07/23/09 PC

PHOTOMETRICS

UMC OVERFLOW PARKING

CHARLESTON AND SHADOW
LAS VEGAS, NEVADA

AGA & Associates, Inc

P.O. BOX 20114
LAS VEGAS, NV 89120
(702) 735-0001



DATE	REVISION

DATE	REVISION

E-1.0