



Case Number: **SUP-34776** APN: 162-04-111-018; 162-04-112-005

Name of Representative: Clark County (Randy Tarr)


Yes No

APN: _____

Print Name: John Bielinski, President

Josephine J. Davis
Notary Public in and for said County and State



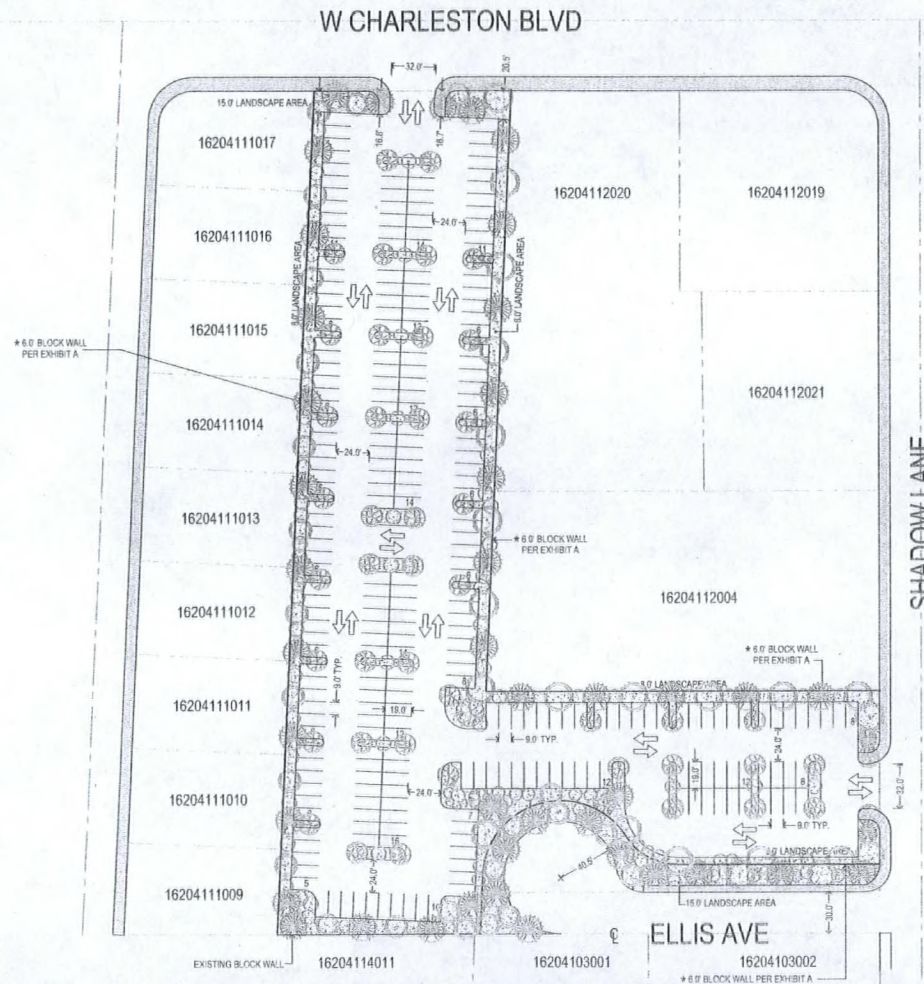

TREES

SYMBOL	BOTANICAL NAME	COMMON NAME	SIZE	QTY	NOTES
	RHUS LANCEA	AFRICAN SUMAC	24" BOX	45	NOT TO EXCEED 30' D.C.
	PNUS ELDERICA	MONDELL PINE	24" BOX	45	NOT TO EXCEED 30' D.C.
	ALBIZIA JULIBRISIN	MMMOA TREE	24" BOX	44	NOT TO EXCEED 30' D.C.
MINIMUM NUMBER OF TREES PER 15 12' x 122' NUMBER OF TREES PROVIDED = 135				TOTAL	135

SHRUBS (MIX SHRUBS ACCORDINGLY)

SYMBOL	BOTANICAL NAME	COMMON NAME	SIZE	QTY	NOTES
	LEUCOPHYLLUM ACACIA LANTANA	TEXAS RANGER CREEPING ACACIA TRAILING LANTANA	5 GAL.	320	4 SHRUBS PER/TREE

GROUND COVERS

APPLY MULCH ALL PLANTING AREAS 2" DEEP

LEGEND

- PROPERTY LINE
- WALL LOCATION
- SIDEWALK
- CURB LINE
- BLOCK WALL PER EXHIBIT A

SITE DATA

272 # PARKING STALLS

VICINITY MAP



UMC Parking Lot Overflow
RECEIVED
JUN 29 2009

SUP-34776
REVISED
07/23/09 PC

REVISIONS	DATE

CLARK COUNTY
DEPARTMENT OF REAL PROPERTY MANAGEMENT
ACQUISITION, DESIGN, & CONSTRUCTION DIVISION
500 S. GRAND CENTRAL PARKWAY
DALLAS, TEXAS 75201
(972) 455-8721



UMC PARKING OVERFLOW
AT CHARLESTON BLVD AND SHADOW LANE
SITE PLAN
SCALE: 1" = 40'-0"

W CHARLESTON BLVD

RECEIVED

SUP-34776
JUN 8 2009

REVISED
07/23/09 PC

PHOTOMETRICS

UMC OVERFLOW PARKING

CHARLESTON AND SHADOW
LAS VEGAS, NEVADA

ACCA & Associates, inc

P.O. BOX 370114
LAS VEGAS, NV 89137
762-460-1707 ext. 2766
1-800-762-2400 ext. 6607

E-1.0

[illegible]