




Case Number: **ZON-34775** APN: 162-04-111-018; 162-04-112-005

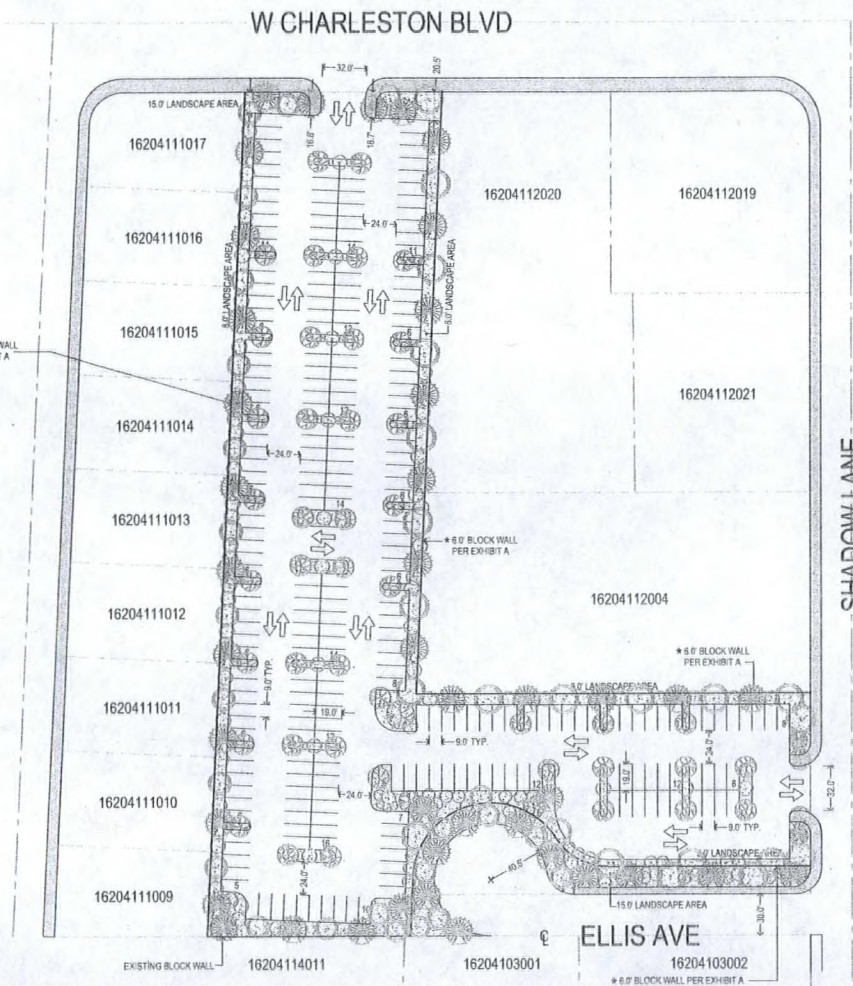

TREES


SYMBOL	BOTANICAL NAME	COMMON NAME	SIZE	QTY	NOTES
	RHUS LANCEA	AFRICAN SUMAC	24" BOX	45	NOT TO EXCEED 30' O.C.
	PNUS ELDERICA	MONDELL PINE	24" BOX	48	NOT TO EXCEED 30' O.C.
	ALBIZIA JULIBRISIN	MAMOSA TREE	24" BOX	44	NOT TO EXCEED 30' O.C.
MINIMUM NUMBER OF TREES PER 19.12 = 122 NUMBER OF TREES PROVIDED = 136				TOTAL	136

SHRUBS (MX SHRUBS ACCORDINGLY)

SYMBOL	BOTANICAL NAME	COMMON NAME	SIZE	QTY	NOTES
	LEUCOPHYLLUM ACACIA LANTANA	TEXAS TRAILER CREEPING ACACIA TRAILING LANTANA	5 GAL	320	4 SHRUBS PER TREE


GROUND COVERS

APPLY MULCH ALL PLANTING AREAS 2" DEEP

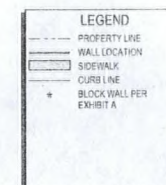

SITE DATA

272	# PARKING STALLS
-----	------------------

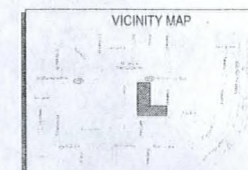

DATE	BY	REVISION


CLARK COUNTY
DEPARTMENT OF REAL PROPERTY MANAGEMENT
ACQUISITION, DESIGN, & CONSTRUCTION DIVISION
500 S. GRAND CENTRAL PARKWAY
DALLAS, TEXAS 75201
(702) 455-5751



UMC PARKING OVERFLOW
AT CHARLESTON BLVD AND SHADOW LANE
SITE PLAN
SCALE 1" = 40' 0"

RECEIVED
JUN 29 2009

ZON-34775
REVISED
07/23/09 PC

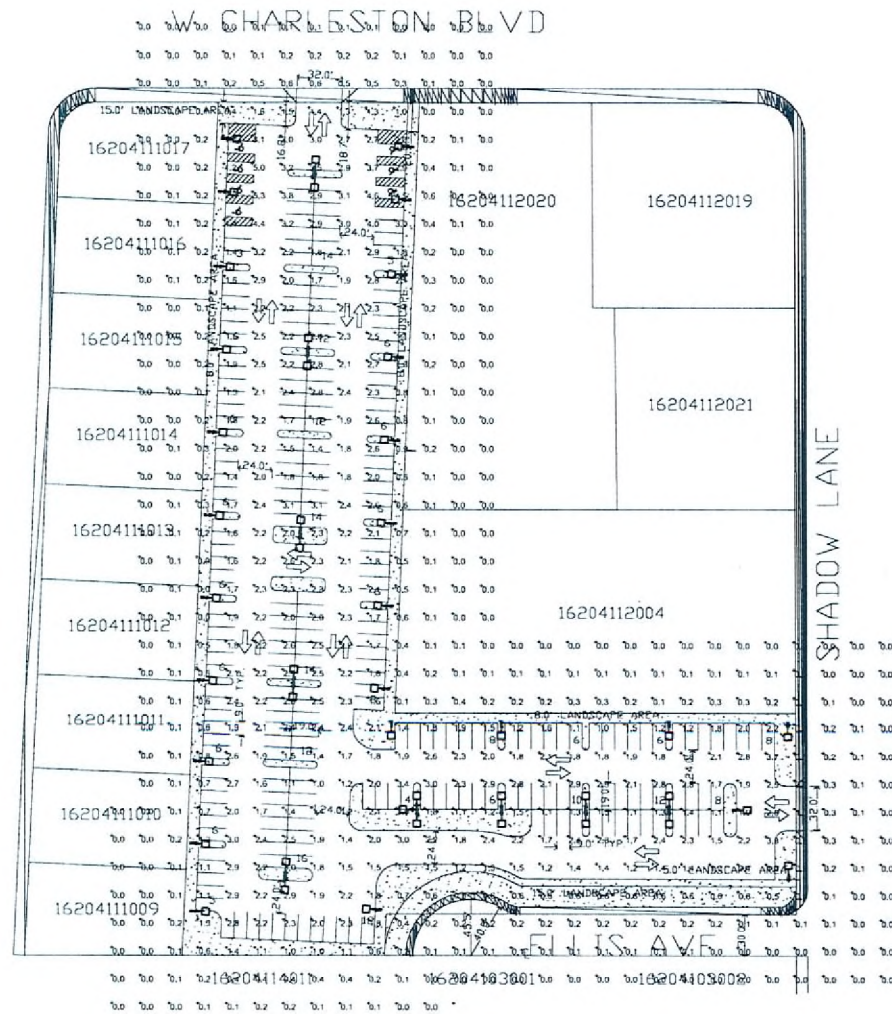

NORTH
PHOTOMETRICS
SCALE 1" = 40'-0"

RECEIVED

JUN 08 2009

ZON-34775

REVISED

07/23/09 PC

DATE	REVISION

AGA & Associates, Inc.

1000 S. 10TH ST.
SUITE 100
DENVER, CO 80202
303.733.1111
FAX 303.733.1112

UMC OVERFLOW PARKING

CHARLESTON AND SHADOW
LAS VEGAS, NEVADA

PHOTOMETRICS

DESIGN
ADA
CHECKED
ADA
DATE
06/02/09
BY
AS SHOWN
XXX
DATE

E-1.0

City of Las Vegas Zoning

 **Subject Parcels**
162-04-111-018,
162-04-112-005

U	P-R
R-A	N-S
R-E	O
R-D	C-D
R-PD	C-1
R-1	C-2
R-MH	C-M
R-CL	M
R-2	C-V
R-3	C-PB
R-4	P-C
R-5	PD
R-MHP	TC

RECEIVED

JUN 08 2009
ZON-34775
07/23/09 PC



Printed: April 6, 2009

