




Case Number: **ZON-34775** APN: 162-04-111-018; 162-04-112-005

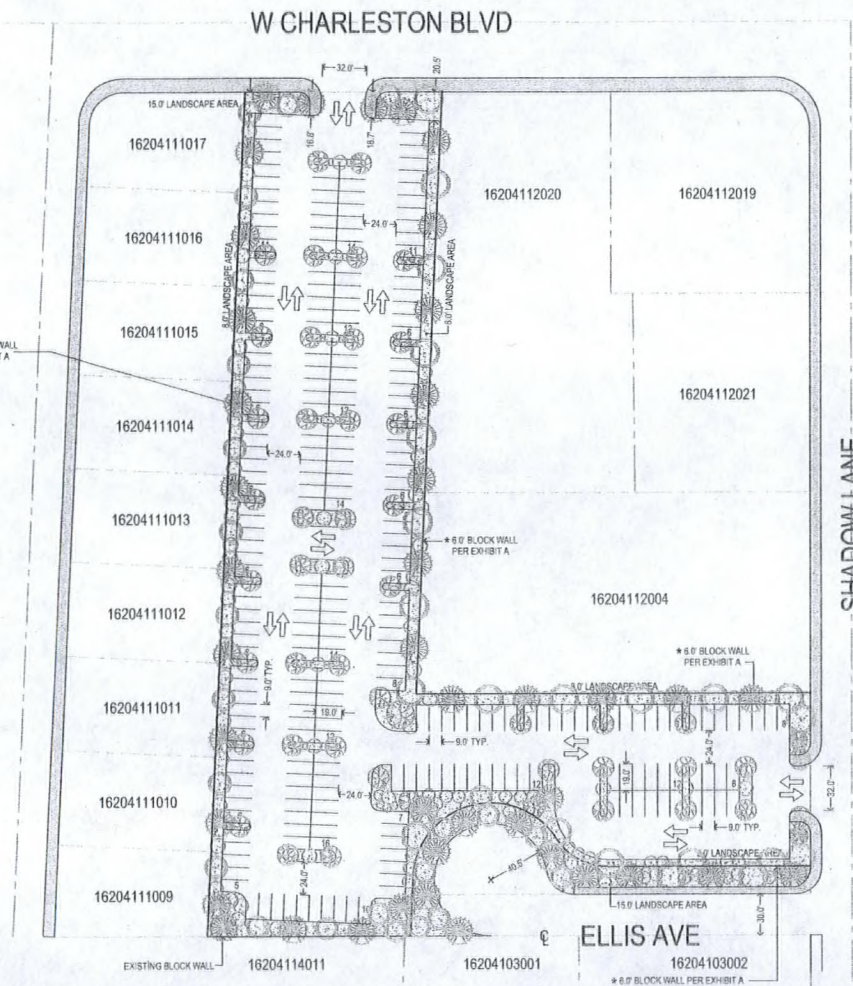

TREES


SYMBOL	BOTANICAL NAME	COMMON NAME	SIZE	QTY	NOTES
	RHUS LANCEA	AFRICAN SUMAC	24" BOX	45	NOT TO EXCEED 30' O.C.
	PINUS ELDERICA	MONDELL PINE	24" BOX	48	NOT TO EXCEED 30' O.C.
	ALBIZIA JULIBRISSIN	MAIMOSA TREE	24" BOX	44	NOT TO EXCEED 30' O.C.
MINIMUM NUMBER OF TREES PER 19.12 = 122 NUMBER OF TREES PROVIDED = 136				TOTAL	136

SHRUBS (MX SHRUBS ACCORDINGLY)

SYMBOL	BOTANICAL NAME	COMMON NAME	SIZE	QTY	NOTES
	LEUCOPRYUM ACACIA	TEXAS TRAILER	5 GAL	320	4 SHRUBS PER TREE
	ACACIA TRAILING	ACACIA TRAILING	5 GAL	320	4 SHRUBS PER TREE


GROUND COVERS

APPLY MULCH ALL PLANTING AREAS 2" DEEP

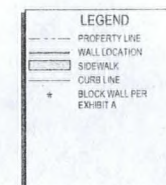

SITE DATA

272	# PARKING STALLS
-----	------------------

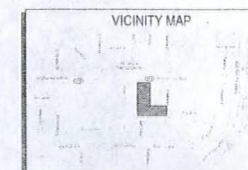


RECEIVED
JUN 29 2009

ZON-34775
REVISED
07/23/09 PC

CLARK COUNTY
DEPARTMENT OF REAL PROPERTY MANAGEMENT
ACQUISITION, DESIGN, & CONSTRUCTION DIVISION
500 S. GRAND CENTRAL PARKWAY
DALLAS, TEXAS 75201
(702) 455-5751

UMC PARKING OVERFLOW
AT CHARLESTON BLVD AND SHADOW LANE
SITE PLAN
SCALE 1" = 40' 0"

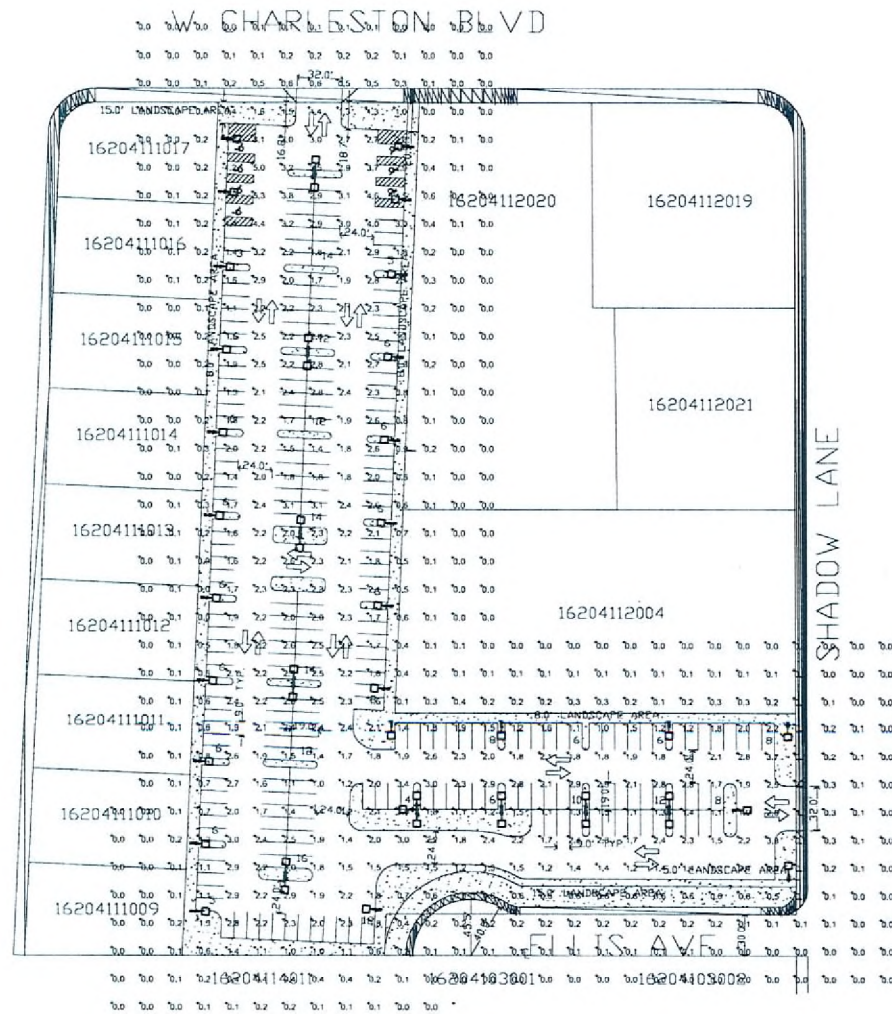

NORTH
PHOTOMETRICS
SCALE 1" = 40'-0"

RECEIVED

JUN 08 2009

ZON-34775

REVISED

07/23/09 PC

DATE	REVISION

AGA & Associates, Inc.

1000 S. 10TH ST.
SUITE 100
DENVER, CO 80202
303.733.1111
FAX 303.733.1112
WWW.AGA-INC.COM

UMC OVERFLOW PARKING

CHARLESTON AND SHADOW
LAS VEGAS, NEVADA

PHOTOMETRICS

DESIGN
ADA
CHECKED
ADA
DATE
06/02/09
BY
AS SHOWN
XXX
DATE

E-1.0

City of Las Vegas Zoning

 **Subject Parcels**
162-04-111-018,
162-04-112-005

 U	 P-R
 R-A	 N-S
 R-E	 O
 R-D	 C-D
 R-PD	 C-1
 R-1	 C-2
 R-MH	 C-M
 R-CL	 M
 R-2	 C-V
 R-3	 C-PB
 R-4	 P-C
 R-5	 PD
 R-MHP	 TC

RECEIVED

JUN 08 2009
ZON-34775
07/23/09 PC



Printed: April 6, 2009

