



STATEMENT OF FINANCIAL INTEREST

Name of Representative: Clark County (Randy Tarr)

To the best of your knowledge, does the Mayor or any member of the City Council or Planning Commission have any financial interest in this or any other property with the property owner, applicant, the property owner or applicant's general or limited partners, or an officer of their corporation or limited liability company?

Yes ☐ No ☒

If yes, please indicate the member of the City Council or Planning Commission who is involved and list the name(s) of the person or persons with whom the City Official holds an interest. Also list the Assessor's Parcel Number if the property in which the interest is held is different from the case parcel.

City Official: _____

Partner(s): _____

APN: _____


Signature of Property Owner: _____

Print Name: John Bielinski, President

Subscribed and sworn before me

This 20th day of April, 2009
Josephine L. Derin
 Notary Public in and for said County and State



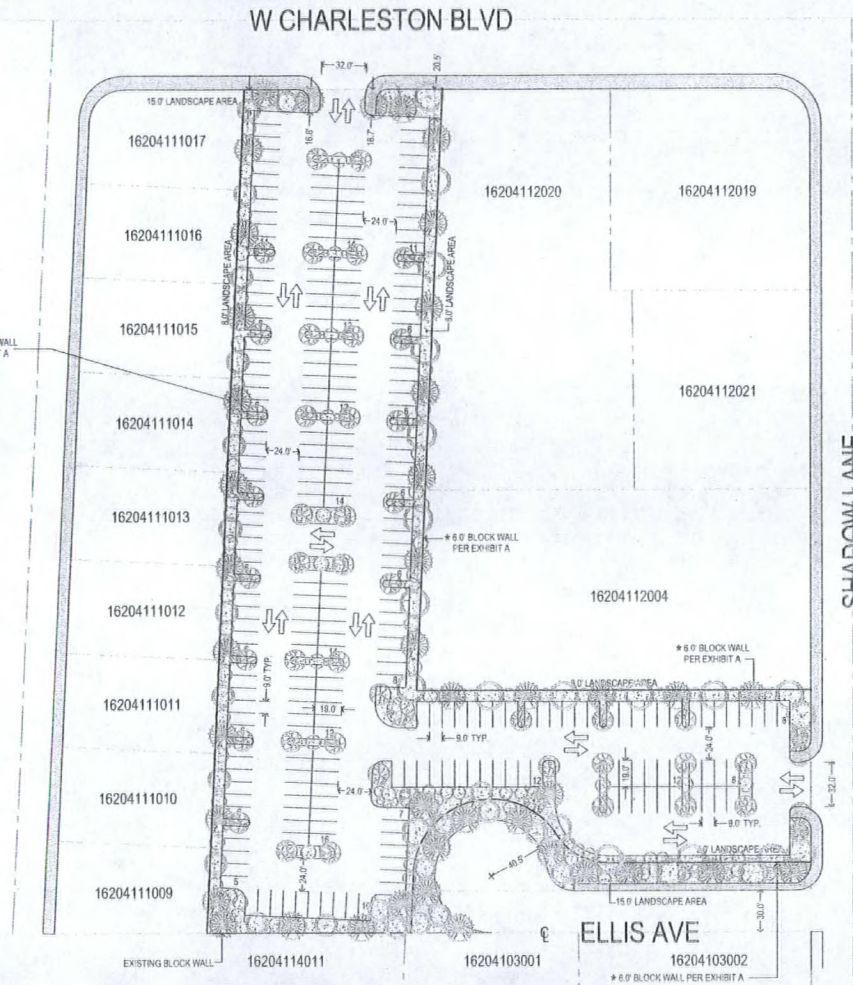

TREES

SYMBOL	BOTANICAL NAME	COMMON NAME	SIZE	QTY	NOTES
	RHUS LANCEA	AFRICAN SUMAC	24" BOX	45	NOT TO EXCEED 30' O.C.
	FRAX ELDERICA	MONDELL PINE	24" BOX	48	NOT TO EXCEED 30' O.C.
	ALBIZIA JULIBRISIN	MMIOSA TREE	24" BOX	44	NOT TO EXCEED 30' O.C.
MINIMUM NUMBER OF TREES PER 10' x 12' = 122				TOTAL	136
NUMBER OF TREES PROVIDED = 136					

SHRUBS (MAX SHRUBS ACCORDINGLY)

SYMBOL	BOTANICAL NAME	COMMON NAME	SIZE	QTY	NOTES
	LEUCOPHYLLUM ACACIA LANTANA	TEXAS RANGER CREEPING ACACIA TRAILING LANTANA	5 GAL.	320	4 SHRUBS PER TREE

GROUND COVERS

APPLY MULCH ALL PLANTING AREAS 2" DEEP

LEGEND

	PROPERTY LINE
	WALL LOCATION
	SIDEWALK
	CURB LINE
	BLOCK WALL PER EXHIBIT A

SITE DATA

272 # PARKING STALLS

VICINITY MAP




RECEIVED
JUN 23 2009

SDR-34777
REVISED
07/23/09 PC

CLARK COUNTY
DEPARTMENT OF REAL PROPERTY MANAGEMENT
ACQUISITION, DESIGN, & CONSTRUCTION DIVISION
500 S. GRAND CENTRAL PARKWAY
DALLAS, TEXAS 75201
(760) 555-5731



UMC PARKING OVERFLOW
AT CHARLESTON BLVD AND SHADOW LANE
SITE PLAN
SCALE 1" = 40'-0"

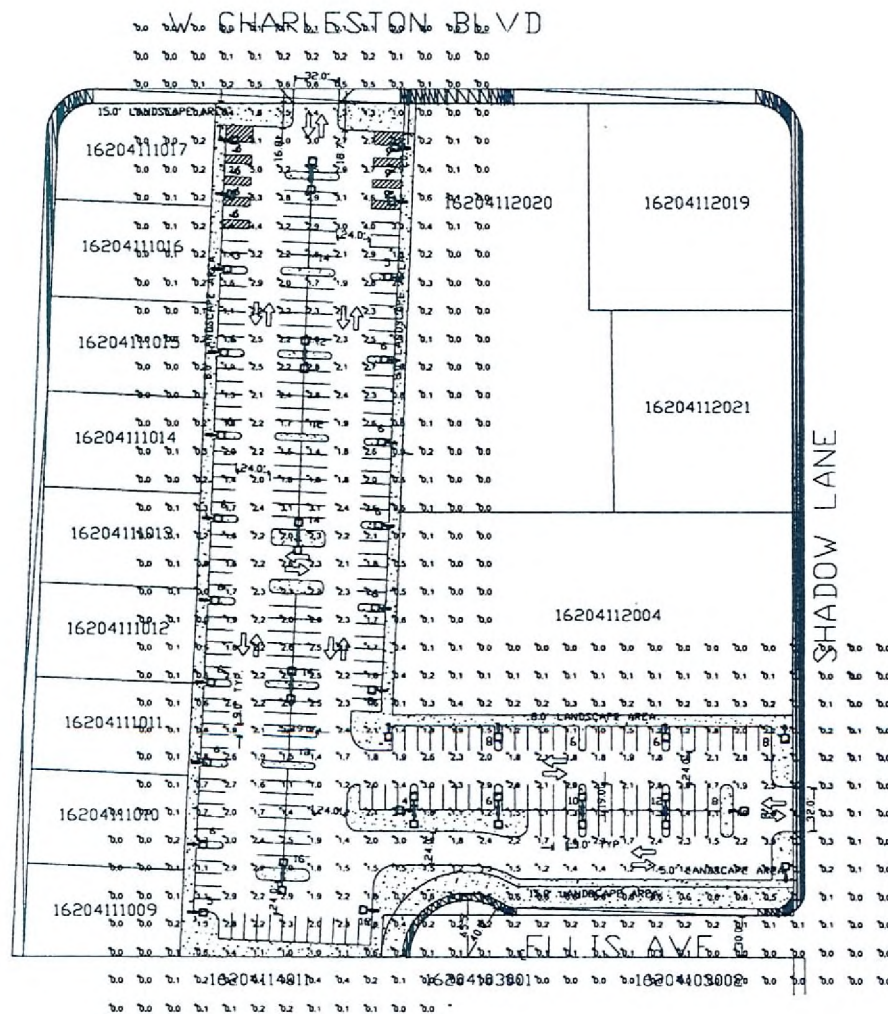

PHOTOMETRICS
SCALE: 1" = 40'-0"

RECEIVED

JUN 08 2009
SDR-34777

REVISED
07/23/09 PC

DATE	REVISION

AGA & Associates, Inc.
P.O. BOX 10114
LAS VEGAS, NV 89111
TEL: 702.734.1000
FAX: 702.734.1001

UMC OVERFLOW PARKING

CHARLESTON AND SHADOW
LAS VEGAS, NEVADA

PHOTOMETRICS

DRAWN
BY
CHECKED
BY
DATE
SCALE
AS SHOWN
XREF
XREF

E-1.0