


ST. AREA	12.42000 (1242.000000)
	42.87000 (4287.000000)
TOTAL SURFACE AREA	2.00000 (200000.000000)
SURFACE COEFFICIENT	2.00000 (200000.000000)
FRANCING PROPERTY (ST. AREA) = 42.87000 (4287.000000)	
FRONTING SURFACE (ST. AREA)	1.00000 (100000.000000)
REAR SURFACE (ST. AREA)	1.00000 (100000.000000)
TOTAL SURFACE (ST. AREA)	2.00000 (200000.000000)
FRANCING PROPERTY (REAR SURFACE) =	
WALL AREA (ST. AREA)	16.17000 (161700.000000)
REAR WALL (ST. AREA)	8.08500 (80850.000000)
TOTAL (ST. AREA)	16.17000 (161700.000000)
	FRONT WALL (ST. AREA) = 8.08500 (80850.000000)

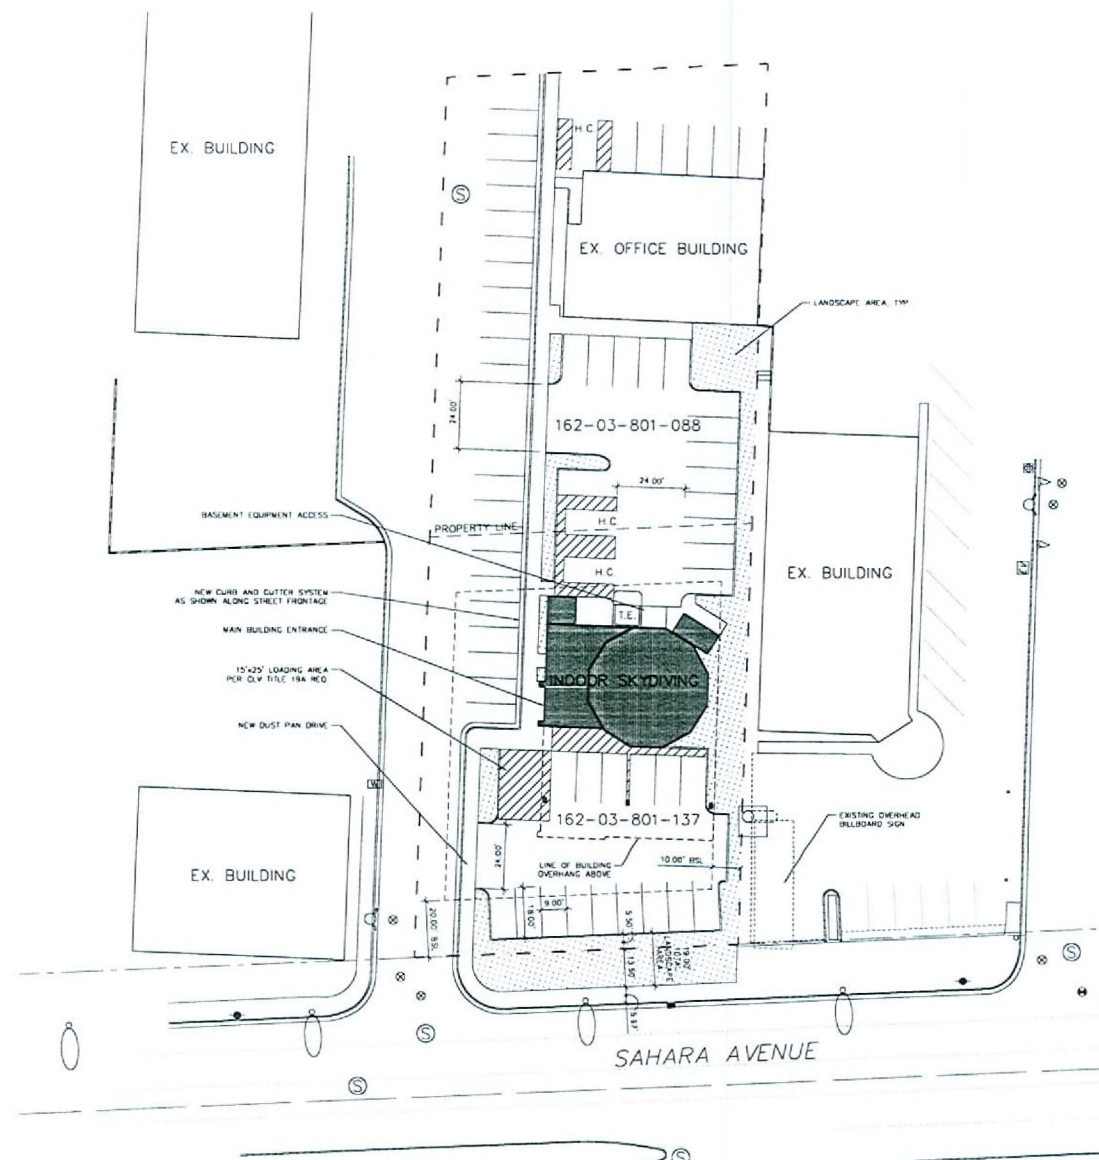

Scale: 1" = 20'-0"
BDDC Project No. 1109A
Version 3


Land-Use Submittal
August 4, 2009

RECBODYFLYING.us LLC - Las Vegas
700 East Sahara Avenue, Las Vegas, Nevada


VAR-35528

09/24/09 PC


AUG 10 2009

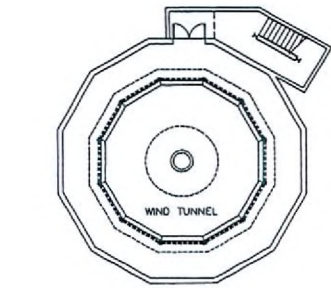


Level B (Basement)

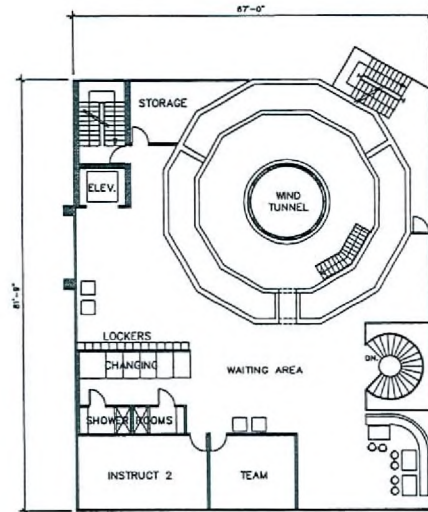


Level 4 (Spectator)

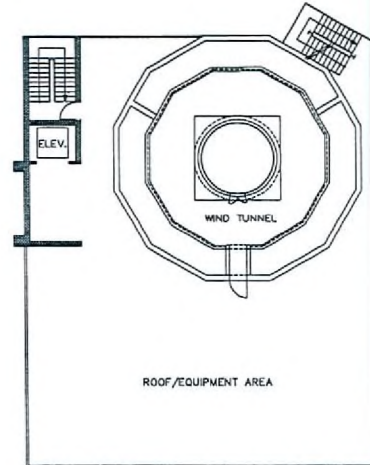


Level 5 (Propeller)

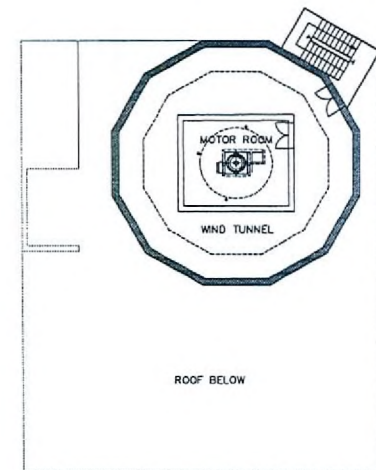


Level 6 (Motor)

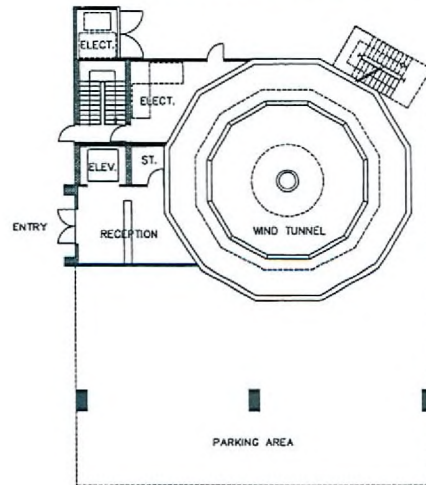

Level 1 (Entrance)

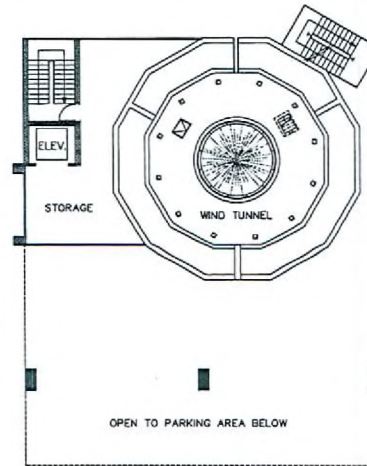

Level 2 (Storage)

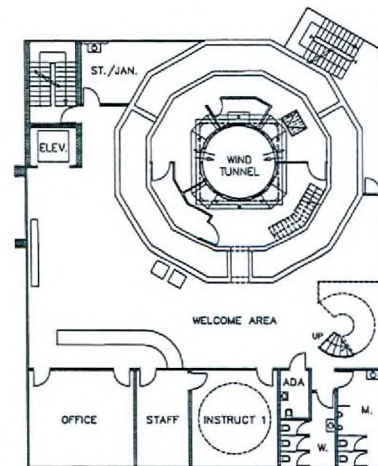

Level 3 (Flyers)

AREA SQUARE FOOTAGE BREAKDOWN:

AREAS	TECHNICAL AREA	BUSINESS AREA
LEVEL B	250 S.F.	0 S.F.
LEVEL 1	234 S.F.	274 S.F.
LEVEL 2	524 S.F.	0 S.F.
LEVEL 3	165 S.F.	3,841 S.F.
LEVEL 4	165 S.F.	3,489 S.F.
LEVEL 5	714 S.F.	0 S.F.
LEVEL 6	323 S.F.	0 S.F.
TOTALS	2,375 S.F.	7,604 S.F.

TOTAL AREAS = 9,979 SQUARE FEET

Floor Plans

Scale: 3/32" = 1'-0"
 B50G Project No.: 1109A
 Version 2

These drawings are not to be used for any other purpose than that for which they were prepared. No part of these drawings shall be reproduced or transmitted in any form or by any means, electronic, mechanical, photocopying, recording, or by any information storage and retrieval system, without the prior written permission of the designer. The user of these drawings shall be responsible for obtaining all necessary permits and approvals from the appropriate authorities. 



Land-Use Submittal
 July 9, 2009

BodyFlying.us LLC - Las Vegas
 700 East Sahara Avenue, Las Vegas, Nevada

VAR-35528
09/24/09 PC