


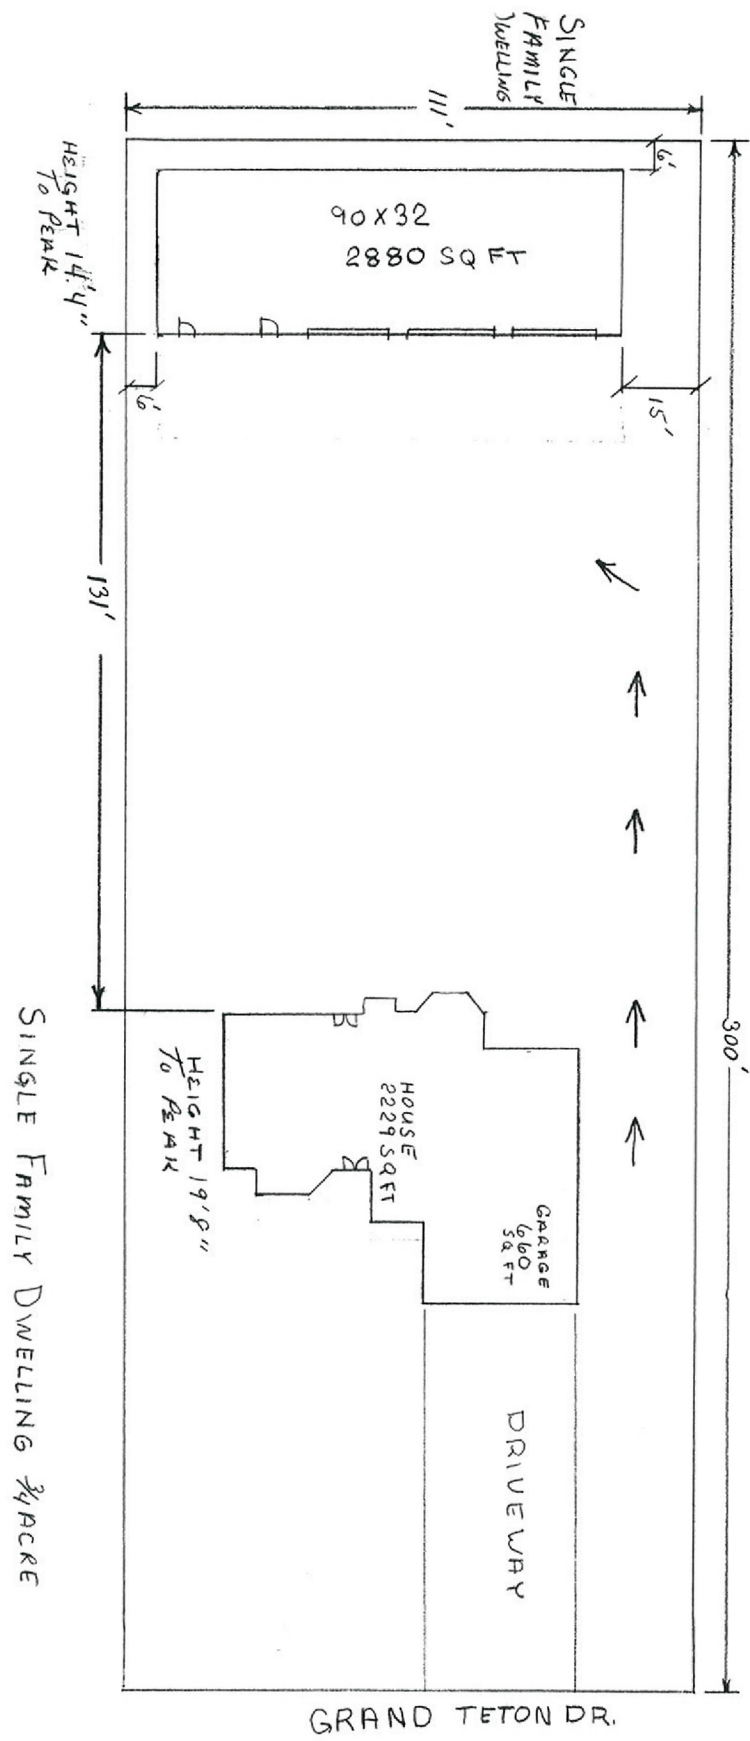

GRAND TETON DR.

VACANT LOT 3/4 ACRE

SINGLE FAMILY DWELLING 3/4 ACRE

NORTH

1/8" = 3 FEET

SINGLE FAMILY DWELLING


REESE
6150 GRAND TETON DR 89131




VAR-35742
10/08/09 PC

MAIN RESIDENT IS 19'8" HIGH TO PEAK


4 IN 12 ROOF PITCH

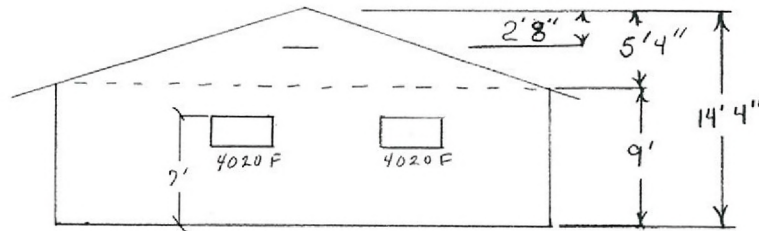


LEFT ELEVATION
(WEST)

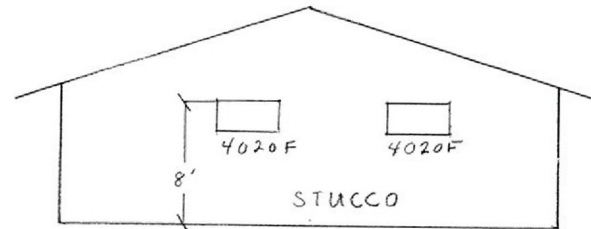

RIGHT ELEVATION
(EAST)

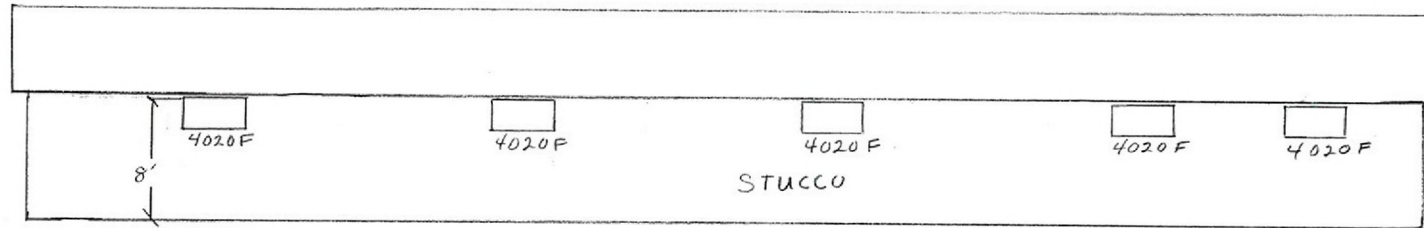

REAR ELEVATION (NORTH)

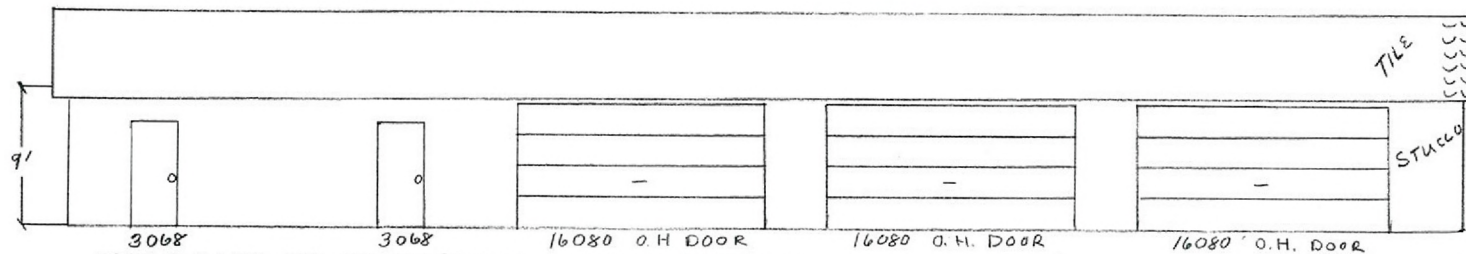


FRONT ELEVATION (SOUTH)

1/8 INCH = 1 FOOT

REESE
6150 GRAND TETON DR 89131

VAR-35742
10/08/09 PC



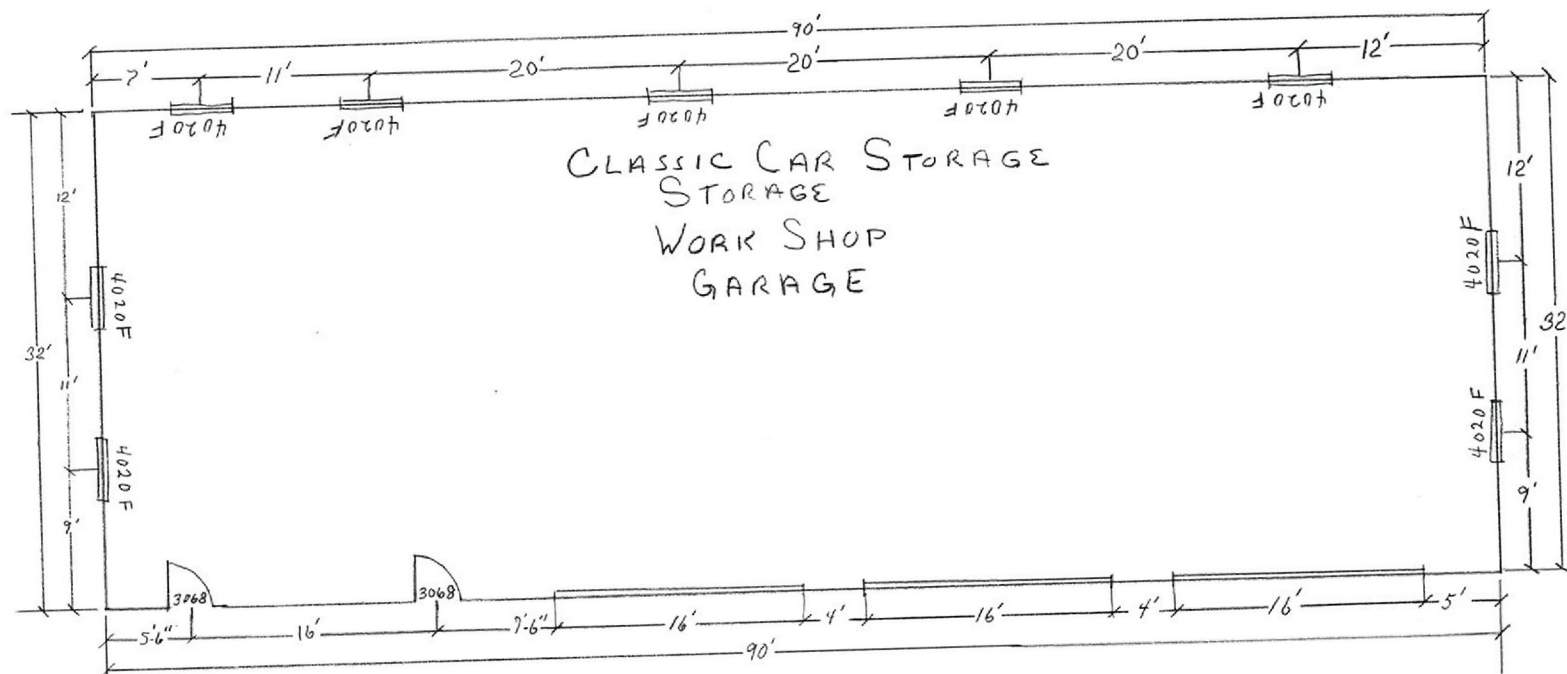

FLOOR PLAN

$\frac{1}{8}$ INCH = 1 Foot

2880 SQ FT
 REESE
 6150 GRAND TETON DR 89131

VAR-35742
 10/08/09 PC

