



PLANNING & DEVELOPMENT DEPARTMENT

STATEMENT OF FINANCIAL INTEREST

Case Number: **SUP-35932** APN: 139-28-607-009

Name of Property Owner: FOUSTON JORDON

Name of Applicant: FOUSTON JORDON

Name of Representative: JOEY DEBLANCO

To the best of your knowledge, does the Mayor or any member of the City Council or Planning Commission have any financial interest in this or any other property with the property owner, applicant, the property owner or applicant's general or limited partners, or an officer of their corporation or limited liability company?

☐ Yes

☒ No

If yes, please indicate the member of the City Council or Planning Commission who is involved and list the name(s) of the person or persons with whom the City Official holds an interest. Also list the Assessor's Parcel Number if the property in which the interest is held is different from the case parcel.

City Official: _____

Partner(s): _____


APN: _____

Signature of Property Owner: 







Print Name: JOEY DEBLANCO FOR FOUSTON JORDON

Subscribed and sworn before me

This 9TH day of SEPTEMBER, 2009

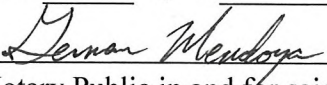
Notary Public in and for said County and State



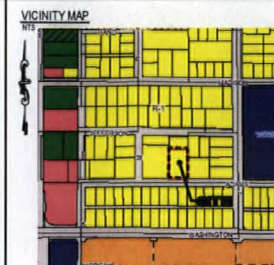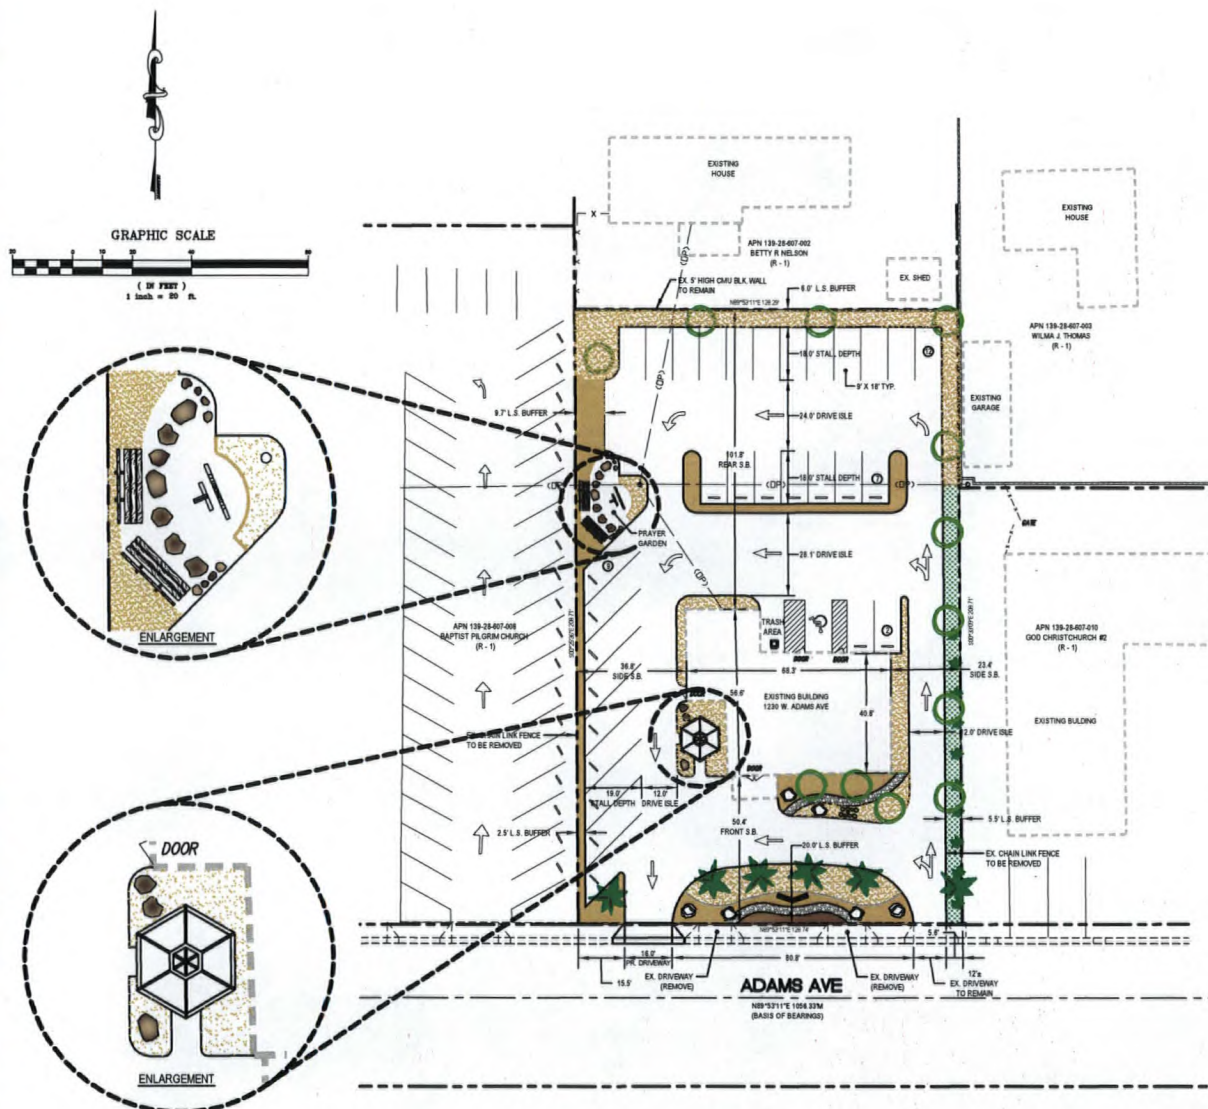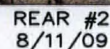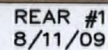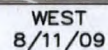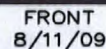

PROJECT INFORMATION

JURISDICTION:		CITY OF LAS VEGAS
A.P.N.		139-28-907-009
LOT SIZE		26822 S.F. OR 0.62 AC
EX. BUILDING HEIGHT:		18 17
EX. BUILDING SIZE:		2871 S.F.
SANCTUARY	1110 S.F.	
OTHER	1716 S.F.	
EX. ZONING:		R - 1
PR. ZONING:		R - 1
EX. USE:		RESIDENTIAL
PR. USE:		PLACE OF WORSHIP
OWNER:		FOULSTON JORDAN

LANDSCAPING

	PR. GLOSSY PRIVET	24" BOX, WAIVER REQUESTED
	EX. FAN PALM	48" BOX, RELOCATE AS SHOWN
	EX. OLEANDER	15 GAL. TO REMAIN
	PR. BOULDER	250 - 500 LBS.
	PR. CONCRETE STEP STONE	STAINED
	PR. DECOMPOSE GRANITE	DARK BROWN
	PR. DECOMPOSE GRANITE	LIGHT BROWN
	PR. SOLID SURFACING	GOLDEN BROWN
	PR. 6" RIVER ROCK	GREY
	EX. TURF	TO REMAIN

PARKING ANALYSIS

PARKING REQ:	1 / 100 S.F.	12 SPACES
PARKING PROV:	1 / 36 S.F.	30 SPACES
	INCLUDING	1 H.C. SPACE

LANDSCAPE BUFFER ANALYSIS

LANDSCAPE REQ:	
REAR LANDSCAPE BUFFER REQ:	6' X 126' = 768 S.F.
E SIDE LANDSCAPE BUFFER REQ:	8' X 208' = 1664 S.F.
W SIDE LANDSCAPE BUFFER REQ:	8' X 208' = 1664 S.F.
FRONT LANDSCAPE BUFFER REQ:	15' X 100' = 1500 S.F.
TOTAL:	5596 S.F.

LANDSCAPE PROV

LEGEND	
--------	--

LEGEND

	PR. MONUMENT SIGN	FRONT:	50
	PR. PREFAB. GAZEBO	REAR:	10
	PR. PARK BENCH	WEST SIDE:	36
	PR. RESIDENTIAL DRIVEWAY	EAST SIDE:	23
		TRASH AREA	1

LEGAL DESCRIPTION

ALL THAT CERTAIN REAL PROPERTY SITUATED IN THE COUNTY OF CLARK, STATE OF NEVADA, DESCRIBED AS FOLLOWS:

BEING A PORTION AT THE NORTHWEST QUARTER (NORTHWEST 1/4) OF THE SOUTHEAST QUARTER (SE 1/4) OF THE SOUTHWEST QUARTER (SOUTHWEST 1/4) OF THE NORTHEAST QUARTER (NORTHEAST 1/4) OF SECTION 28, TOWNSHIP 20 SOUTH, RANGE 01 EAST, M.D.B. & M. MORE PARTICULARLY DESCRIBED AS FOLLOWS:

COMMENCING AT THE SOUTHWEST CORNER OF THE NORTHWEST QUARTER (NW 1/4) OF THE SOUTHEAST QUARTER (SE 1/4) OF THE SOUTHWEST QUARTER (SW 1/4) OF THE NORTHWEST QUARTER (NW 1/4) OF SAID SECTION 28, THENCE NORTH 02 28' 38" WEST A DISTANCE OF 25.60 FEET TO A POINT, THENCE NORTH 89 52' 11" EAST A DISTANCE OF 223.71 FEET TO A POINT, THENCE NORTH 28 36' 38" WEST, A DISTANCE OF 208.71 FEET TO A POINT, THENCE NORTH 89 52' 11" EAST TO A POINT ON THE EAST LINE OF THE NORTHWEST QUARTER (NW 1/4) OF THE SOUTHEAST QUARTER (SE 1/4) OF THE SOUTHWEST QUARTER (SW 1/4) OF THE NORTHWEST QUARTER (NW 1/4) OF SAID SECTION 28, SAID POINT BEING NORTHERLY A DISTANCE OF 223.71 FEET FROM THE SOUTHWEST CORNER THEREOF, THENCE SOUTHERLY ALONG THE AFORESAIDED EAST LINE, A DISTANCE OF 208.71 FEET TO A POINT, THENCE SOUTH 89 52' 11" WEST TO THE TRUE POINT OF BEGINNING.

THIS IS A CONCEPTUAL SITE PLAN AND IS INTENDED TO DEPICT THE OWNER'S
DEVELOPMENT. THE FINAL PLANS MAY DEVIATE FROM WHAT IS DEPICTED HERE.

1	2	
---	---	---	---	---	---	---	---	---	----	----	-----	-----	

CONCEPTUAL SITE PLAN

NO.	DATE	BY	REVISION

VERT



541



CLV 1

VERSION NO. 2
SUP-35932 9-18-09

REVISED
10/22/09 PC

SEP 18 2009

REVISIONS

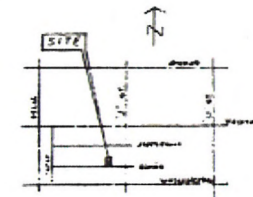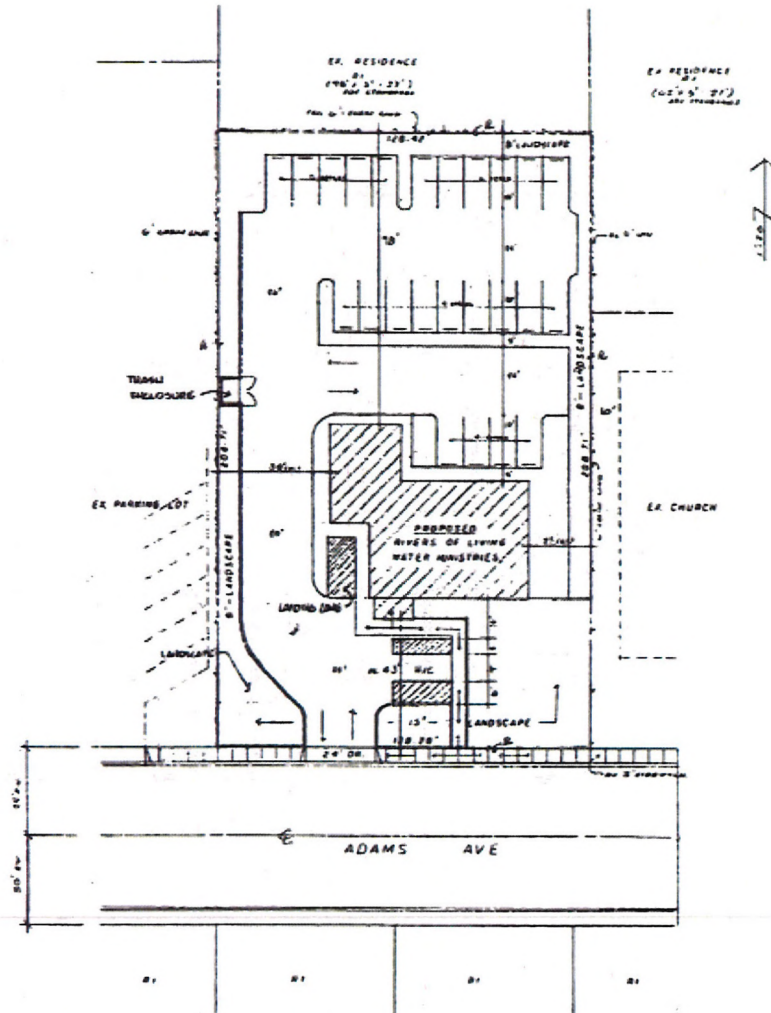

APN: 139.28 507.007
ZONED R1
LOT SIZE 26857 SF
0.62 AC
BUILDING SIZE (NO. LOT COVER):
SAREFAC 1110 SF
OTHER 121 SF TL 23771 SF
PARKING
SAREFAC 1000 SF PER SPACE (12) SPACES
FIXED SEATING (17) 14 SEATS PER SPACE - 23 SEATS
REQUIRED - 23 SPACES - 1 HPL SPACE
PROVIDED - 25 SPACES TL

SITE PLAN 1'-20"



AT
1230 ADAMS AVE.
S.W.

SEE PLAN




SUP-35932
10/22/09 PC

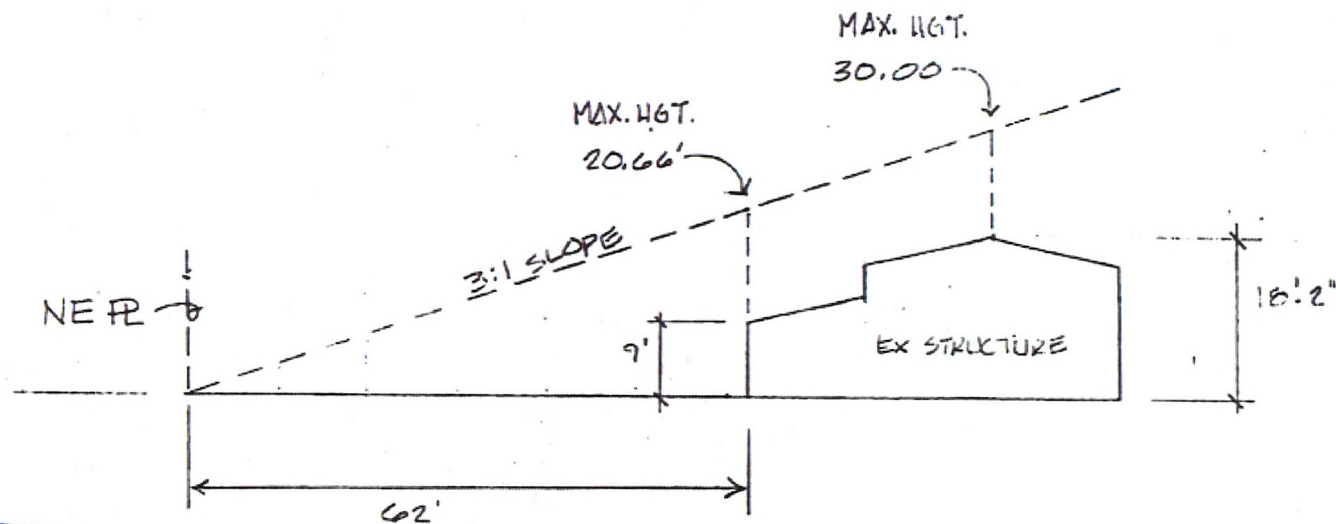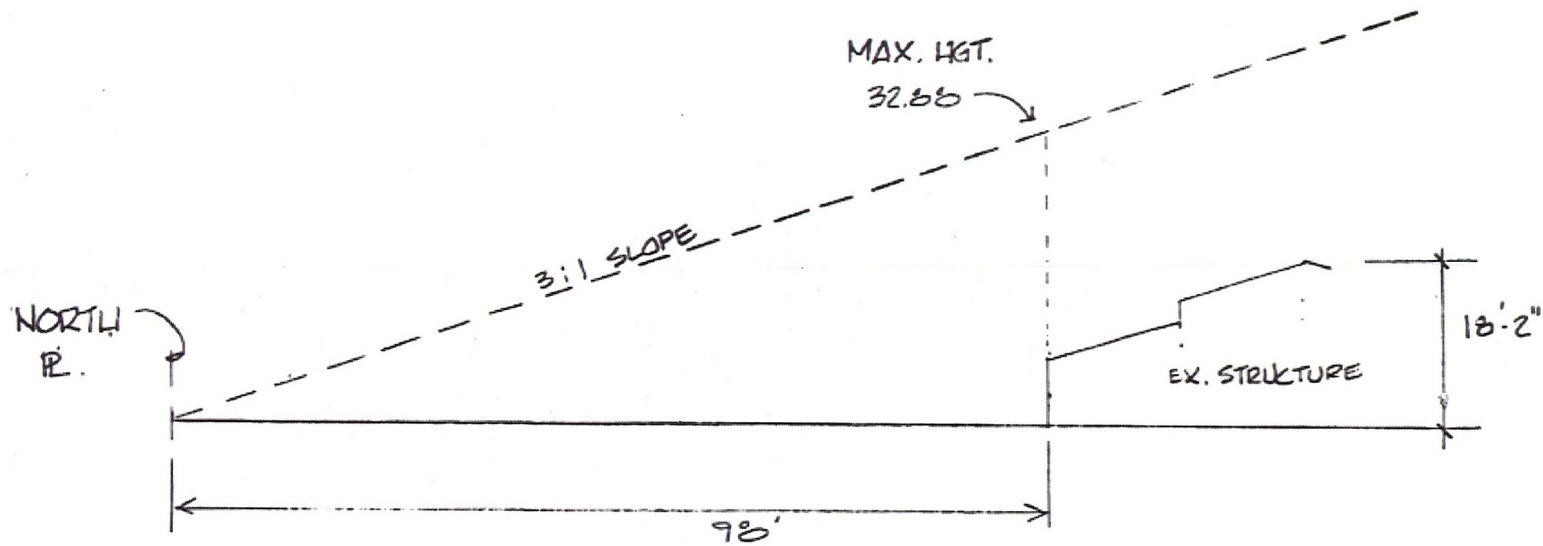

RESIDENTIAL PROXIMITY SLOPE

SUP-35932
10/22/09 PC