


DESIGN DATA

LOT AREA	71 ACRES (342,000 SQ. FT.)
TOTAL BUILDING AREA	2,400 SQUARE FEET
PARKING REQUIRED (BY CITY)	150 VEHICLES
EXISTING DRIVE (CENTRAL)	1,400 SQ. FT. (200' x 70') (15' WIDE) - 15 STALLS
INDOOR SKYDIVING	1,200 SQ. FT. (1,200' x 10') - 30 STALLS
TOTAL STALLS REQUIRED	180 STALLS TOTAL REQUIRED (BY CITY)
PARKING PROVIDED (BY CITY)	150 STALLS TOTAL PROVIDED
NEED FOR STALLS	30 STALLS TOTAL PROVIDED (BY CITY)
TOTAL STALLS	180 STALLS TOTAL PROVIDED (BY CITY)

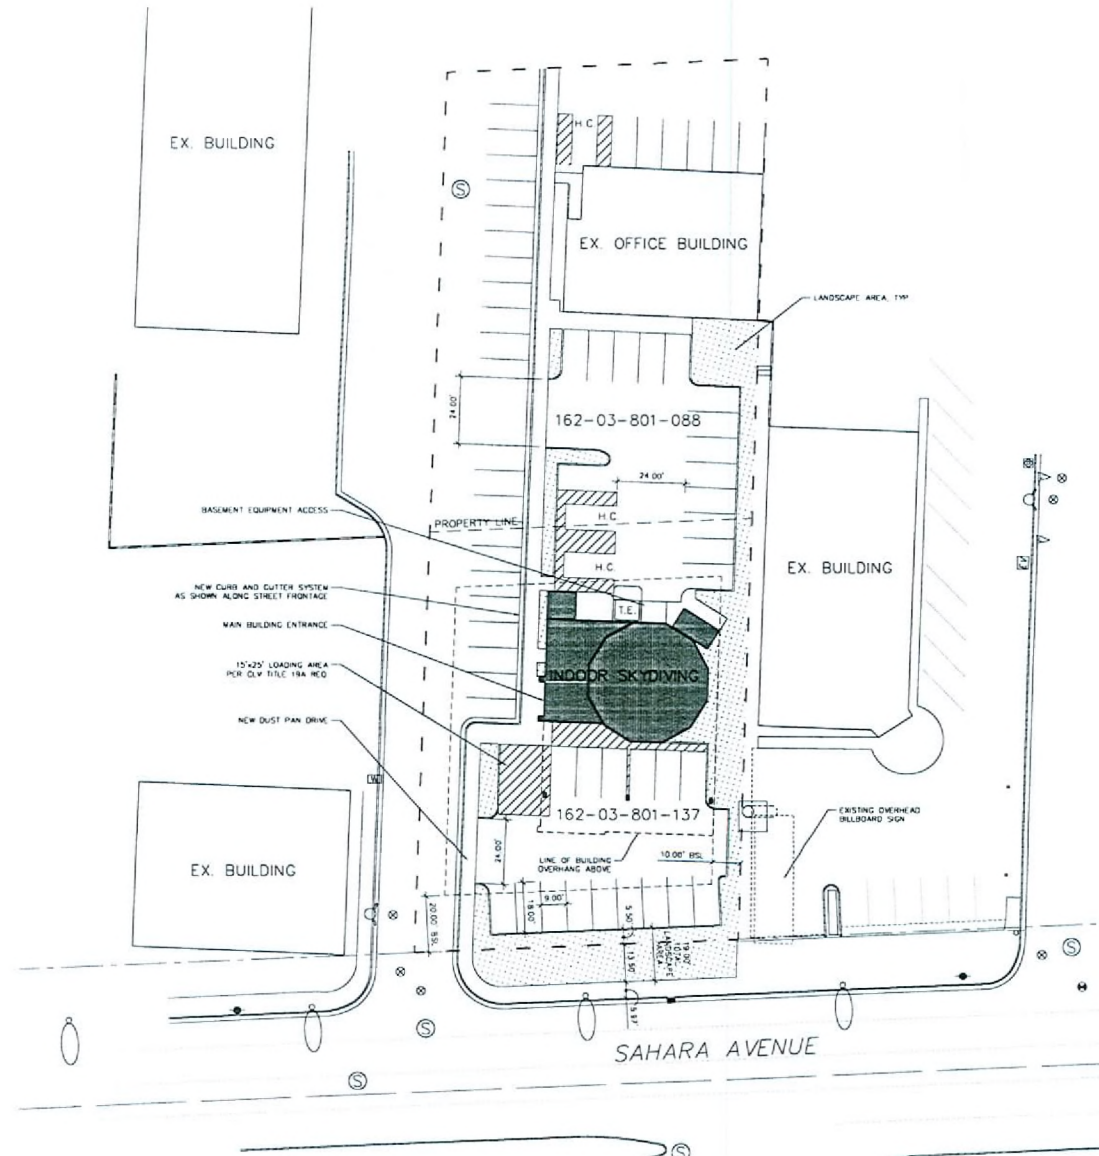

Site Plan

Scale: 1" = 20'-0"
BSCG Project No. 1109A
Version 3

RECEIVED BodyFlying.us LLC - Las Vegas


700 East Sahara Avenue, Las Vegas, Nevada

VAR-35528


09/24/09 PC

AUG 10 2009


Land-Use Submittal
August 4, 2009

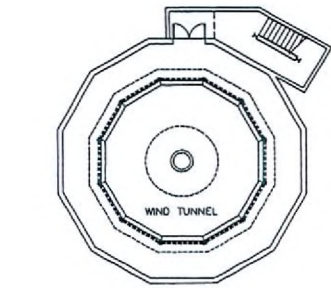


Level B (Basement)

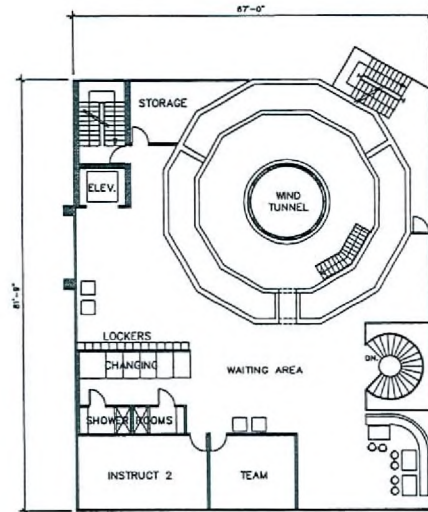


Level 4 (Spectator)

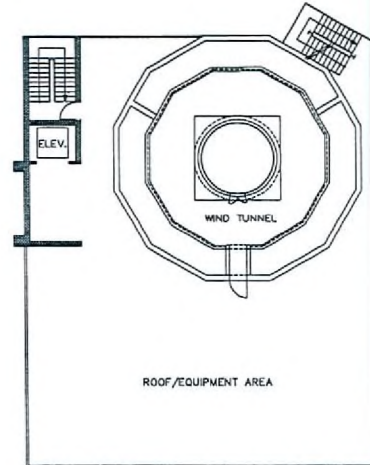


Level 5 (Propeller)

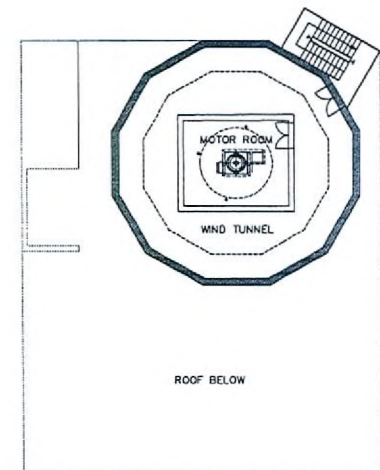


Level 6 (Motor)

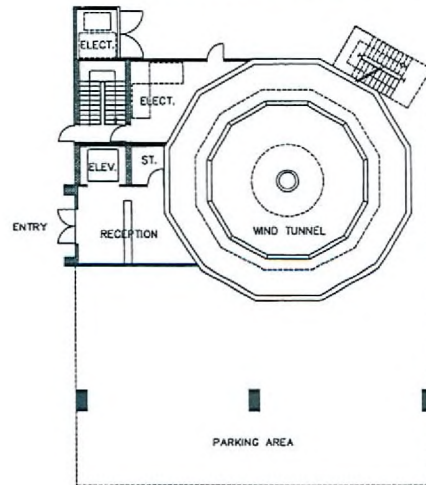

Level 1 (Entrance)

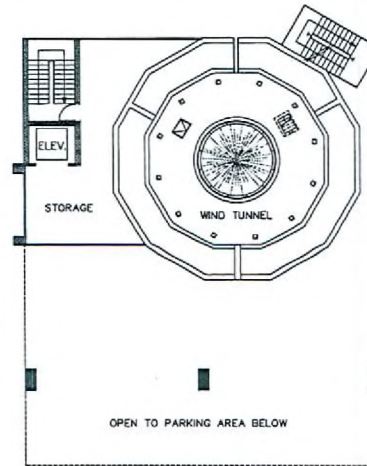

Level 2 (Storage)

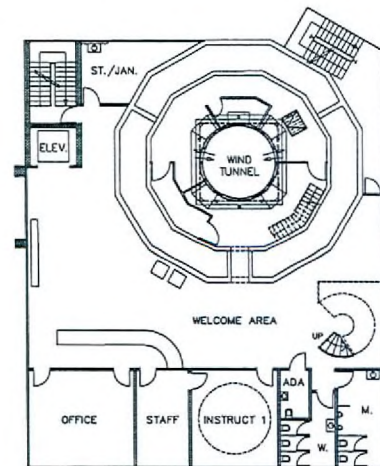

Level 3 (Flyers)

AREA SQUARE FOOTAGE BREAKDOWN:

AREAS	TECHNICAL AREA	BUSINESS AREA
LEVEL B	250 S.F.	0 S.F.
LEVEL 1	234 S.F.	274 S.F.
LEVEL 2	524 S.F.	0 S.F.
LEVEL 3	165 S.F.	3,841 S.F.
LEVEL 4	165 S.F.	3,489 S.F.
LEVEL 5	714 S.F.	0 S.F.
LEVEL 6	323 S.F.	0 S.F.
TOTALS	2,375 S.F.	7,604 S.F.

TOTAL AREAS = 9,979 SQUARE FEET

Floor Plans

Scale: 3/32" = 1'-0"
 B50G Project No.: 1109A
 Version 2

These drawings are not to be used for any other purpose without the express written consent of Breslin Builders. All rights reserved. No part of these drawings may be reproduced or transmitted in any form or by any means electronic or mechanical, including photocopying, recording, or by any information storage and retrieval system, without the express written consent of Breslin Builders. These drawings are not to be used for any other purpose without the express written consent of Breslin Builders.



Land-Use Submittal
 July 9, 2009

BodyFlying.us LLC - Las Vegas
 700 East Sahara Avenue, Las Vegas, Nevada

VAR-35528
09/24/09 PC