



PLANNING & DEVELOPMENT DEPARTMENT

STATEMENT OF FINANCIAL INTEREST

Case Number: **SDR-35868** APN: 138-03-201-009

Name of Property Owner: CT-1, LLC

Name of Applicant: CT-1, LLC

Name of Representative: Warren Hardy

To the best of your knowledge, does the Mayor or any member of the City Council or Planning Commission have any financial interest in this or any other property with the property owner, applicant, the property owner or applicant's general or limited partners, or an officer of their corporation or limited liability company?

☐ Yes

☒ No

If yes, please indicate the member of the City Council or Planning Commission who is involved and list the name(s) of the person or persons with whom the City Official holds an interest. Also list the Assessor's Parcel Number if the property in which the interest is held is different from the case parcel.

City Official: _____

Partner(s): _____

APN: _____


Signature of Property Owner: *Bradley Shuttis*

Print Name: Bradley Shuttis

Subscribed and sworn before me




This 02nd day of August, 2009

[Signature]
Notary Public in and for said County and State

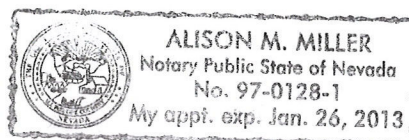

SITE DATA	
PARCEL:	13803201009
ADDRESS:	7204 W CRAIG RD
JURISDICTION:	LAS VEGAS - 89129
ZONING:	RE
SUBDIVISION:	PARCEL MAP FILE 100 PAGE 42
LOT SIZE:	1 ACRE
P.A.R.:	1:15.71
BUILDING SIZE:	2,772 SF
PARKING:	1:100 SF = 28 STALLS
REQUIRED:	29 STALLS
PROVIDED:	29 STALLS

KEYNOTES	
1	PROPOSED RESTAURANT
2	LANDSCAPED AREA - REFER TO LANDSCAPE PLAN
3	LOADING ZONE
4	TRASH ENCLOSURE
5	PAVED AREA
6	6" HIGH DECORATIVE MASONRY WALL - SEE SECTION BELOW
7	ZERO CURB FOR ACCESS
8	5'0" CONCRETE WALK

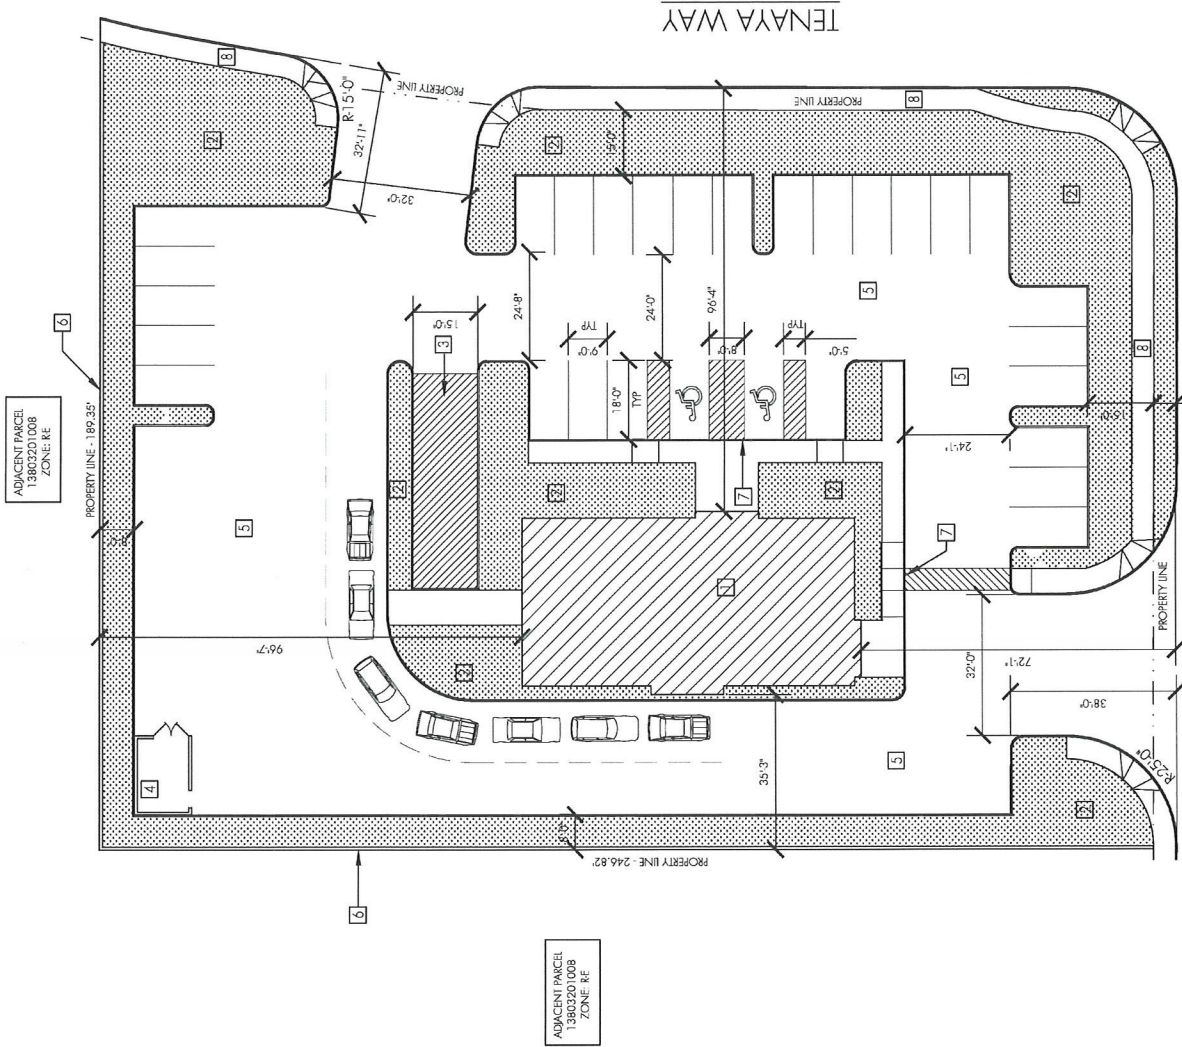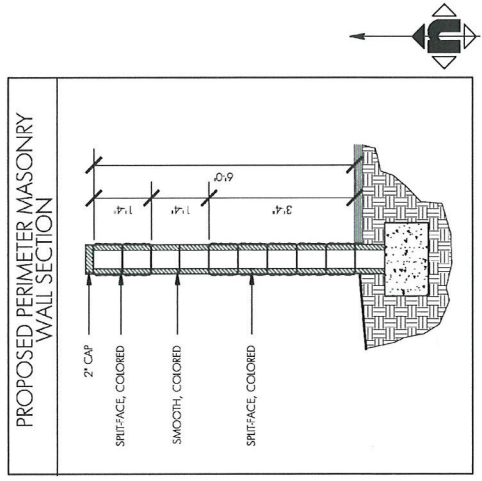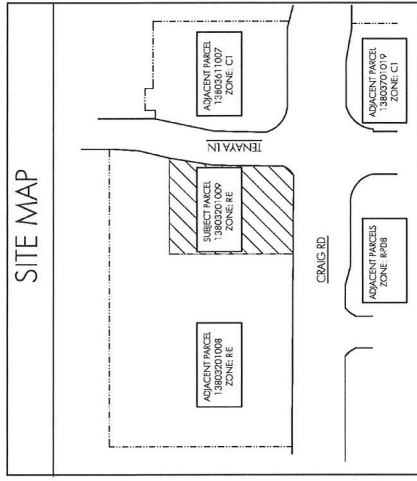

RECEIVED

OCT 10 2009

SDR-35868

REVISED

10/22/09 PC


SITE PLAN SCALE: 1"=40'-0"

CARL'S JR RESTAURANT - 7204 W CRAIG RD - LAS VEGAS, NV

CT-1, LLC | RBA ARCHITECTURE
August 31, 2009

PLANT LEGEND	
	CHILEAN MESQUITE (PROSOPIS CHILENSIS - 24" BOX - AT 20'0" O.C.
	SHOESTRING ACACIA (ACACIA STENOPTILUA) - 24" BOX - AT 20'0" O.C.
	COMMON WINTER CREEPER (EUONYMUS FORSTERI) 15 GAL
	CHASTE TREE (VITIS AGNUS-CASTUS) 15 GAL

KEYNOTES	
	GROUNDCOVER - GRANITE MULCH

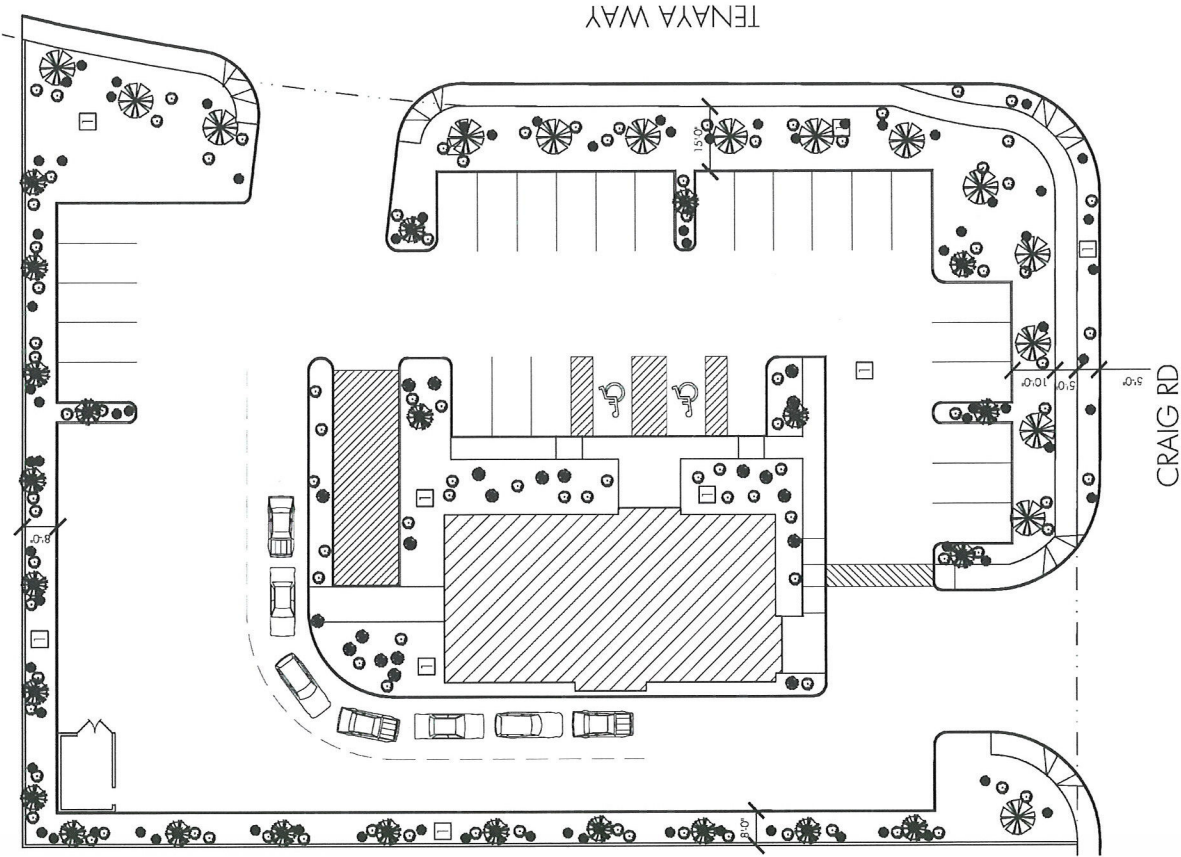


RECEIVED

OCT 05 2009


SDR-35868

REVISED

10/22/09 PC

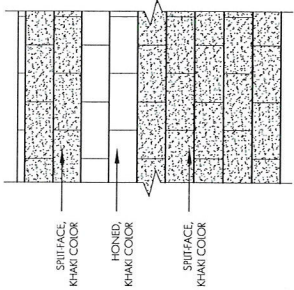



TYPICAL PERIMETER CMU WALL ELEV
SCALE: $\frac{3}{4}'' = 1'-0''$

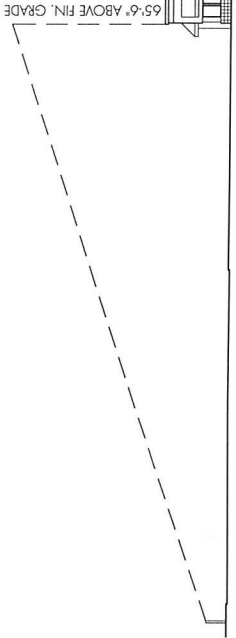



3:1 SITELINE DIAGRAM
SCALE: N.T.S.

KEYNOTES

- 1 EXTERIOR CEMENT PLASTER - PAINTED TAWNY TAN
- 2 ALUMINUM STOREFRONT - YACHT BLUE
- 3 TILE VENEER - CORRA RED QUARTZITE
- 4 FABRIC AWNING - SCARLET SUPREME
- 5 CONCRETE ROOF TILE
- 6 METAL AWNING - PAINTED YACHT BLUE
- 7 SIGNAGE
- 8 EXTERIOR CEMENT PLASTER - PAINTED BISON BEIGE

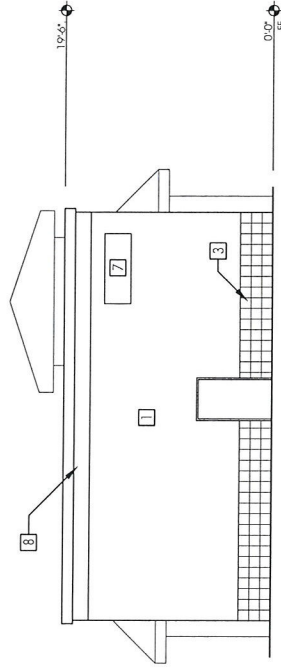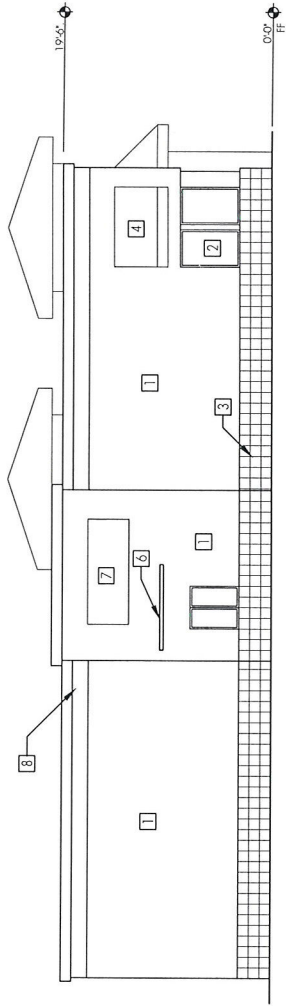

RECEIVED
SEP 02 2009

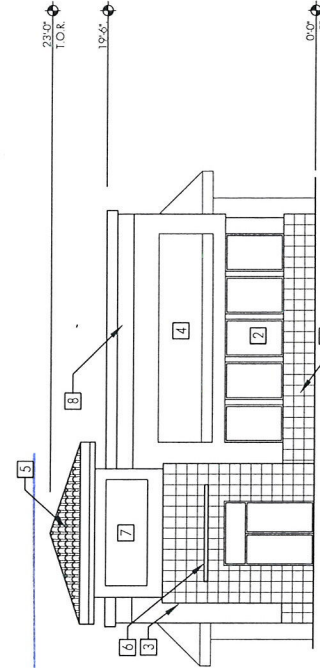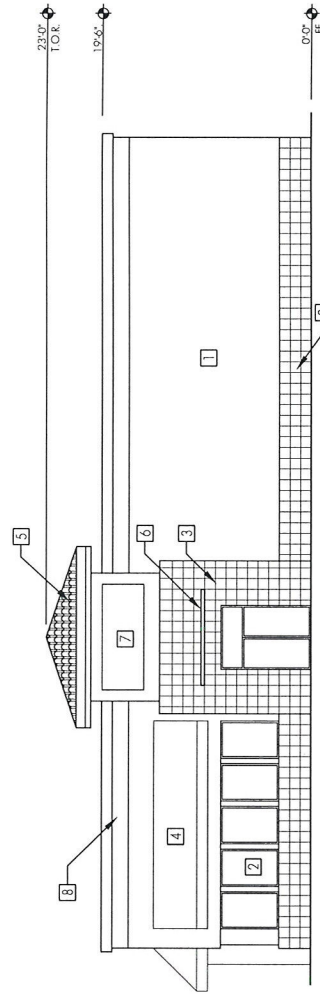


EXTERIOR ELEVATIONS SCALE: AS NOTED

CARL'S JR RESTAURANT - 7204 W CRAIG RD - LAS VEGAS, NV

SDR-35868

10/22/09 PC

CT-1, LLC | RBA ARCHITECTURE
August 31, 2009

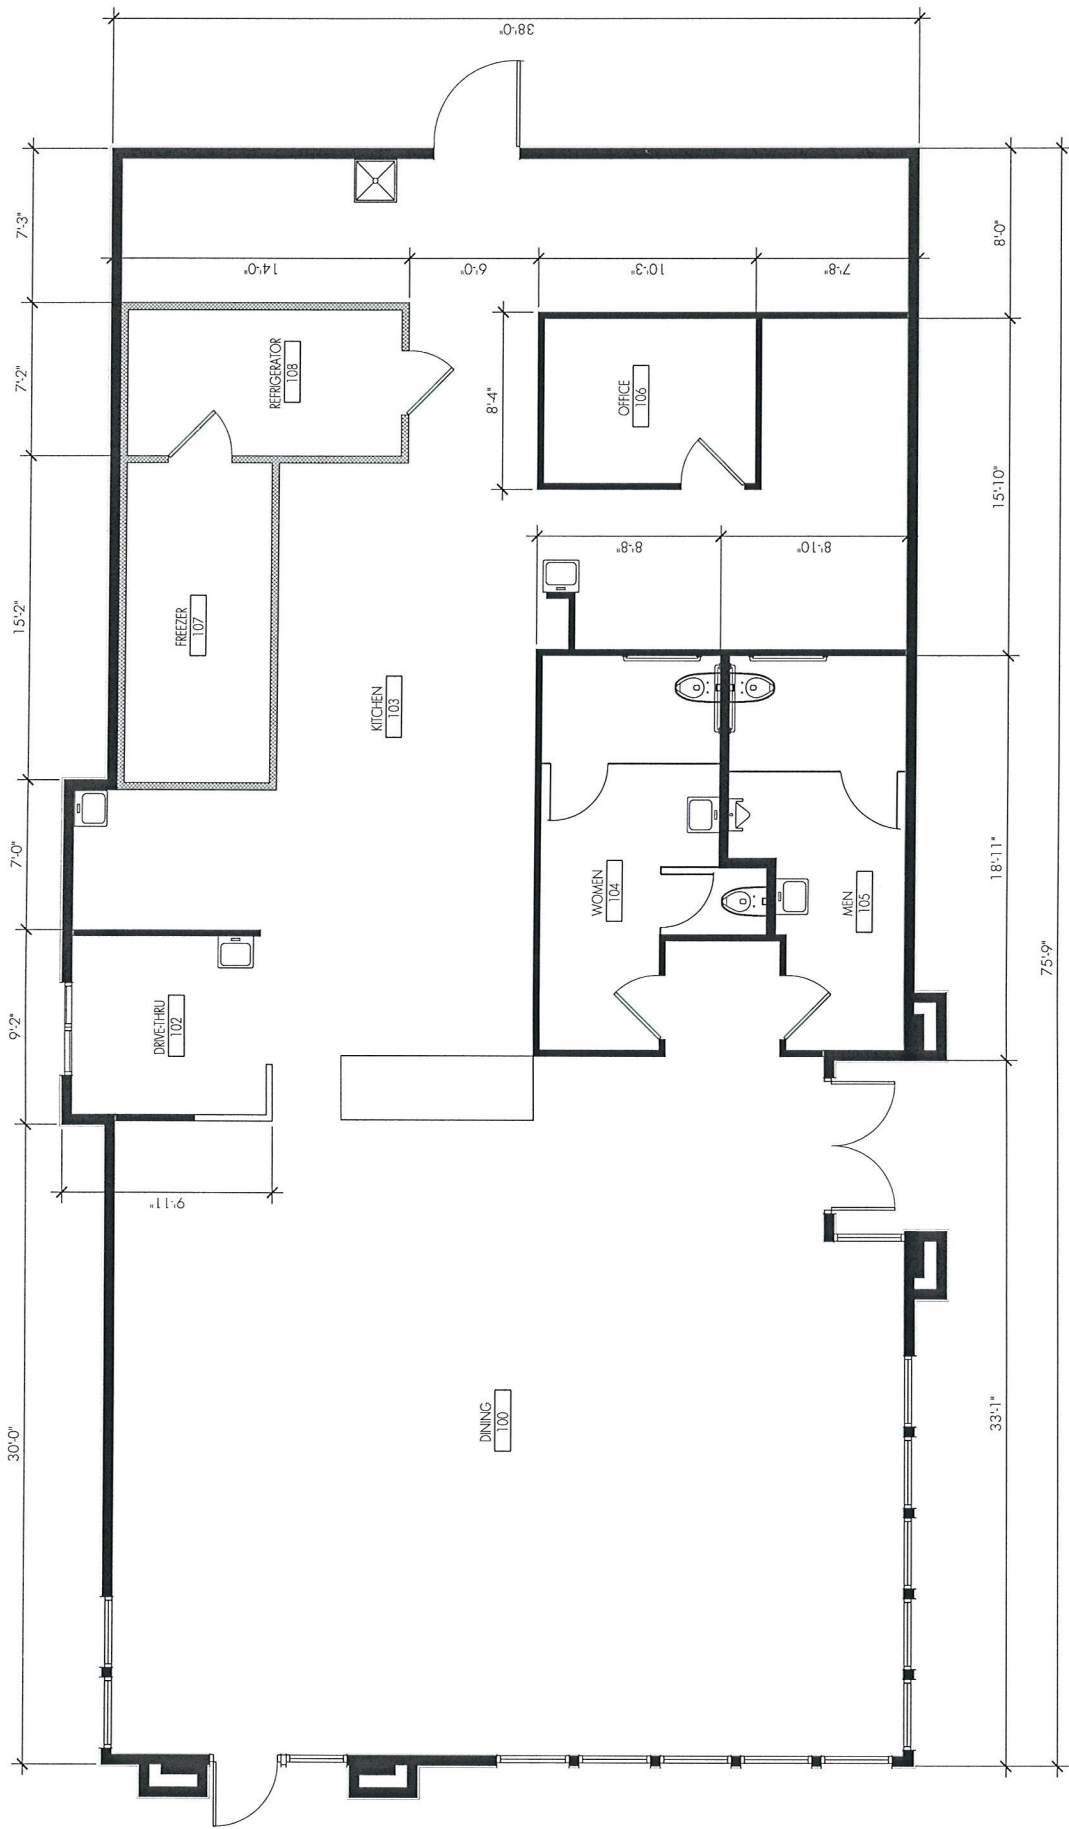

RECEIVED
SEP 02 2009

NOTES	
MAXIMUM OCCUPANCY:	87 PERSONS
SEATING CAPACITY:	71 PERSONS

FLOOR PLAN SCALE: 1/4" = 1'-0"

CARL'S JR RESTAURANT - 7204 W CRAIG RD - LAS VEGAS, NV

SDR-35868

10/22/09 PC


CT-1, LLC | RBA ARCHITECTURE
August 31, 2009




ACCENT WALL
TILE



PERIMETER WALL
MASONRY
(FIELD)

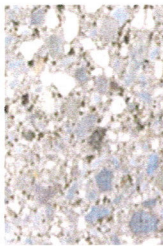

PERIMETER WALL
MASONRY
(ACCENT)

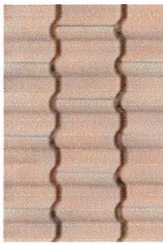

ROOF TILE



CEMENT PLASTER
WALL (ACCENT)



CEMENT PLASTER
WALL (FIELD)



AWNING
FABRIC



STOREFRONT &
TRIM



CARL S. JR. RESTAURANT 7204 W CRAIG RD LAS VEGAS, NV

CT-1, LLC |  ARCHITECTURE
August 11, 2009

RECEIVED
SEP 02 2009

SDR-35868
10/22/09 PC

SDR 35868				
CT-1, LLC				
7204 W. Craig Rd.				
Proposed 2.8 thousand square foot fast food restaurant with drive-thru.				
Traffic produced by proposed development:				
Previous Use	DESCRIPTION	#UNIT	RATE/# UNIT	TOTAL
Average Daily Traffic (ADT)	FAST-FOOD W/ DRIVE THRU [1000 SF]	2.8	496.12	1,389
AM Peak Hour			53.11	149
PM Peak Hour			34.64	97
(heaviest 60 minutes)				
Existing traffic on all nearby streets:				
Craig Rd.				
Average Daily Traffic (ADT)	20,525			
PM Peak Hour	1642			
(heaviest 60 minutes)				
Tenaya Way				
Average Daily Traffic (ADT)	9,575			
PM Peak Hour	766			
(heaviest 60 minutes)				
Traffic Capacity of adjacent streets				
	Adjacent street ADT			
	Capacity			
Craig Rd.	51800			
Tenaya Way	32775			
This project will add approximately 1,389 trips per day on Craig Rd. and Tenaya Way. This will increase the existing volumes by about 7 percent on Craig and by about 15 percent on Tenaya. Currently, Craig is at about 40 percent of capacity and Tenaya is at about 29 percent of capacity.				
Based on Peak Hour use, this development will add roughly 149 additional cars into the area; or about 5 every 2 minutes.				
Note that this report assumes all traffic from this development uses all named streets.				