


6

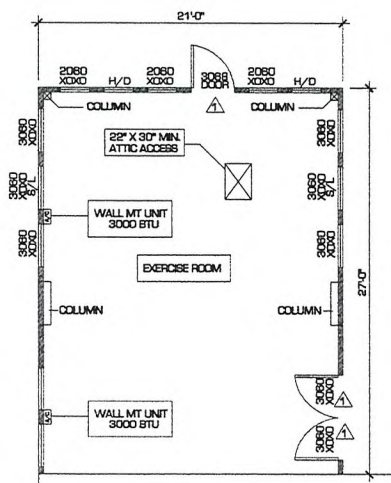

FLOOR PLAN
SCALE: 1/4" = 1'-0"

WALL LEGEND

GRAPHIC	DESCRIPTION
	NEW 2X4 STUDS AT 16" OC. 2" GYP. BOARD INSIDE FACE AND 3 COAT STUCCO OUTSIDE FACE
	EXISTING WALL

WINDOW SCHEDULE

1	DESCRIPTION
1	DUAL PANELED TEMPERED LOW E, 1" INSULATED GLASS, FRAME STOOD WOOD


DOOR SCHEDULE

1	DESCRIPTION
1	3068 METAL HOLLOW CORE PRIVACY LOOK

LIGHT + VENT SCHEDULE

ROOM	AREA	LITE REQ.	LITE ACTUAL	VENT REQ.	VENT ACTUAL
EXERCISE ROOM	557 SF	45 SF	72 SF	3.78 SF	10 SF

CARR ADDITION 6017 COTTONTAIL COVE ST LAS VEGAS, NV 89130

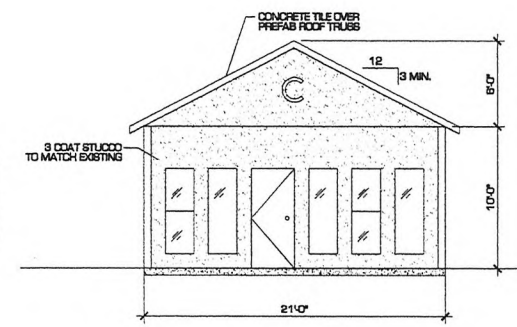


WEST ELEVATION
SCALE: 1/4" = 1'-0"


CODE SUMMARY

THIS PROJECT SHALL COMPLY WITH:


JURISDICTION:	LAS VEGAS
OCCUPANCY:	R-8
CONSTRUCTION TYPE:	V-8
HEIGHT:	ACTUAL: 19'-0" ALLOWABLE: 20'-0"
STORY:	ACTUAL: (1) ALLOWABLE: (2)
AREA:	EXERCISE ROOM = 557 SQ.FT.
DOOR:	(2) DOOR
SPECIAL INSPECTOR:	NO
CODE:	2006 IBC

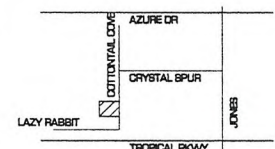


VICINITY MAP
SCALE: NTS

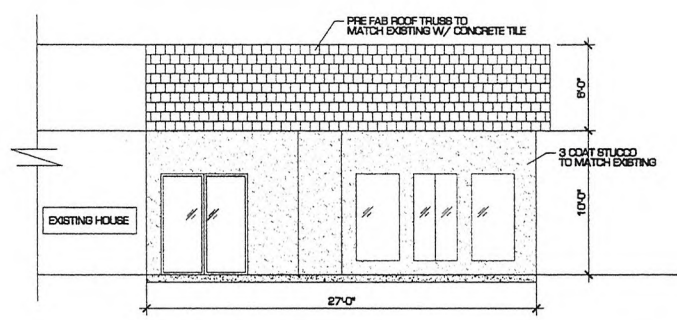

NORTH ELEVATION
SCALE: 1/4" = 1'-0"

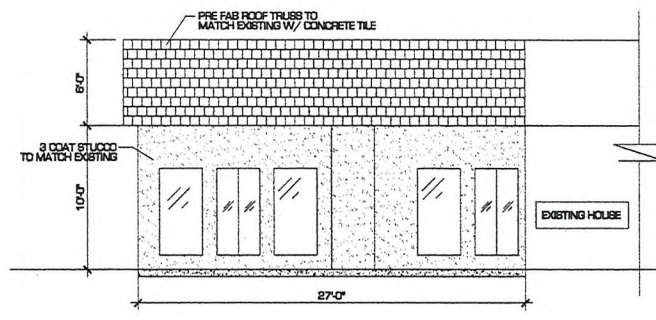

SOUTH ELEVATION
SCALE: 1/4" = 1'-0"

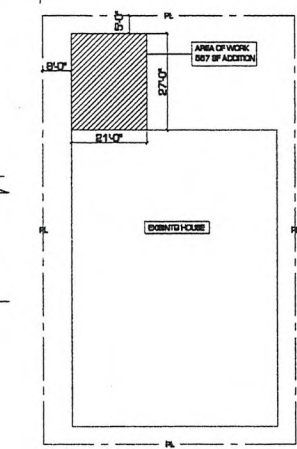

SITE PLAN
SCALE: 1/16" = 1'-0"

RECEIVED

AUG 26 2009

VAR-35778
10/22/09 PC

REVISIONS	BY

LARRY'S ENGINEERING
7844 BOARDWALK STREET
LAS VEGAS, NV 89131
CELL: 702.340.7827
FAX: 702.340.0666

FLOORPLAN AND ELEVATIONS
PROJECT: CARR ADDITION
ADDRESS: 6017 COTTONTAIL COVE ST
LAS VEGAS, NV 89130

TITLE	DRWING
PK	CHECKED
DATE	LARRY'S ENGINEERING
SCALE	4-24-2008
AS SHOWN	SCALE
JOB NO.	AS SHOWN
BY	JOB NO.
AO	BY