



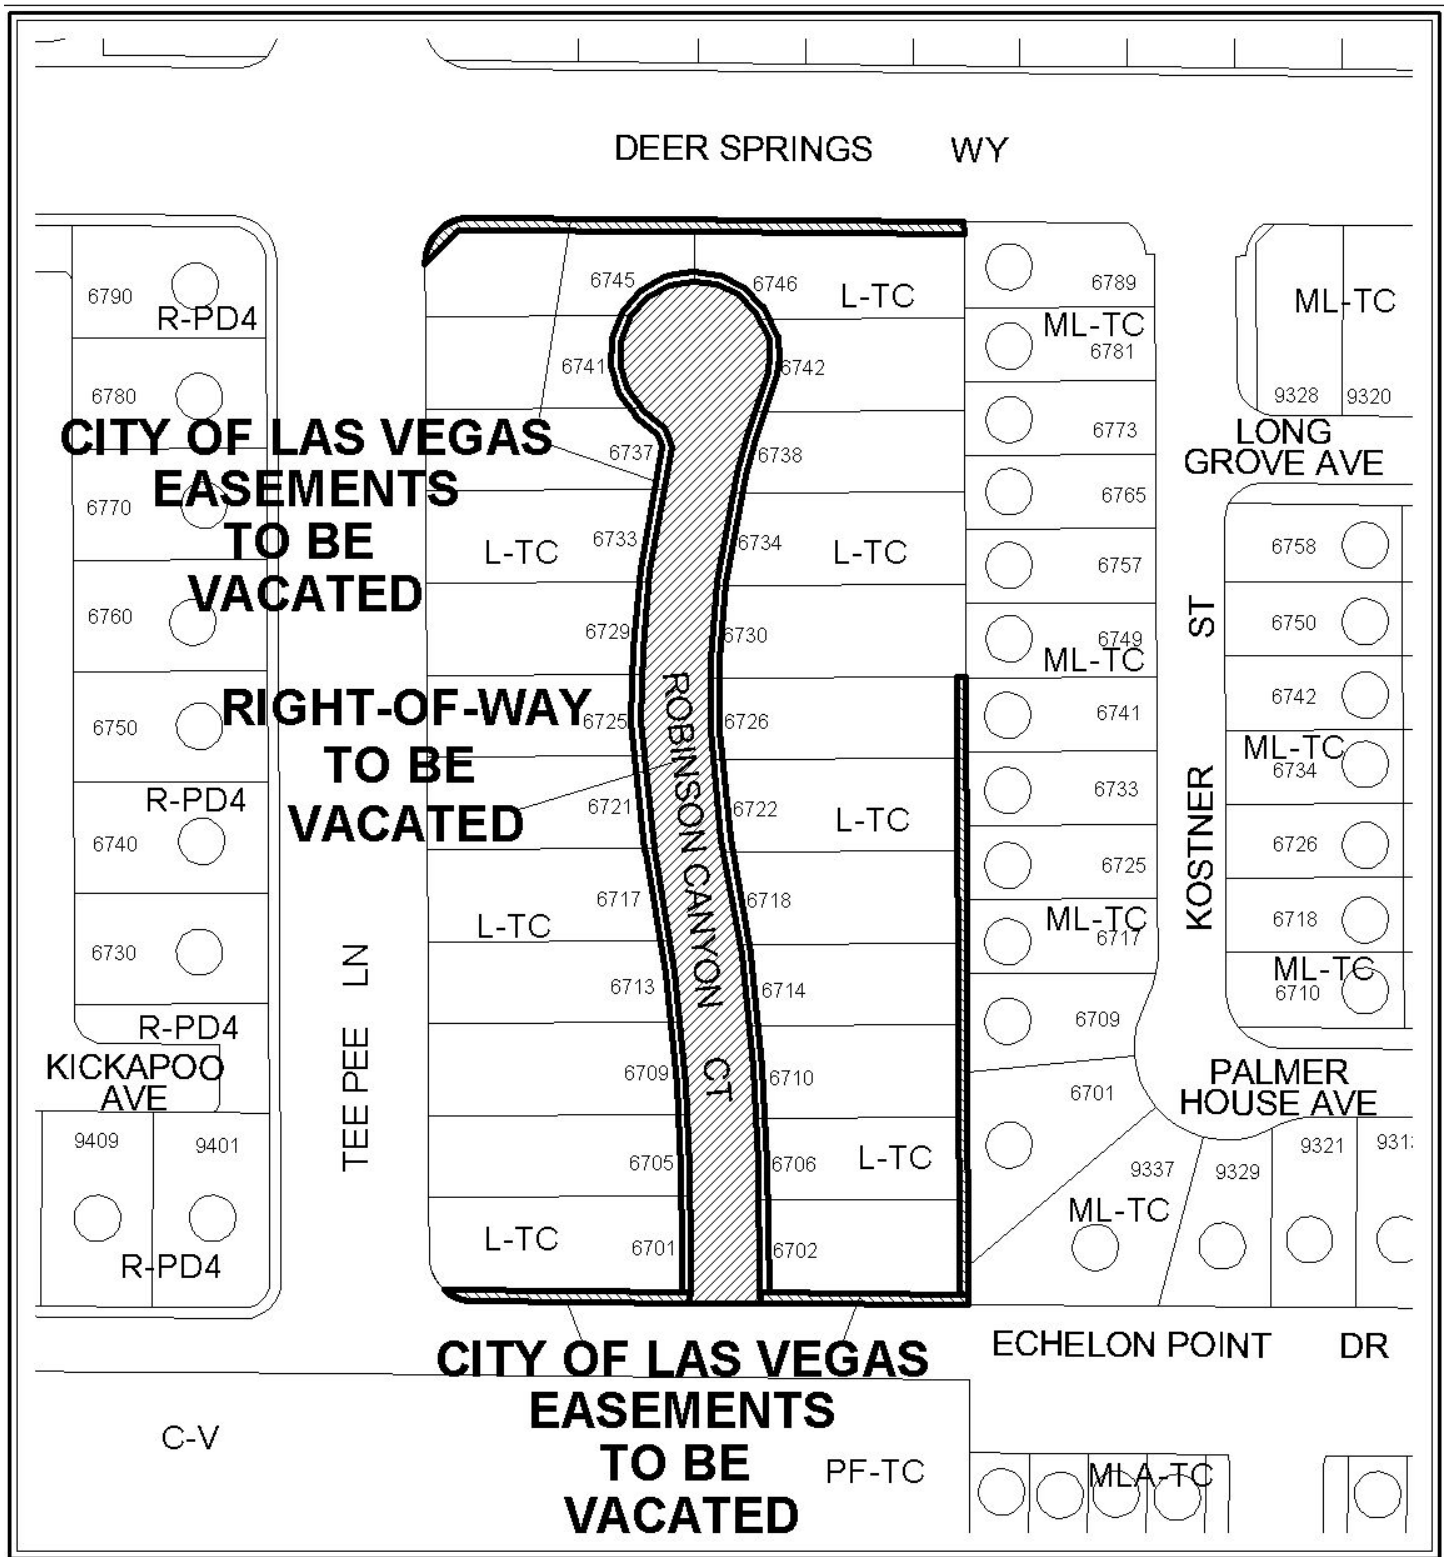

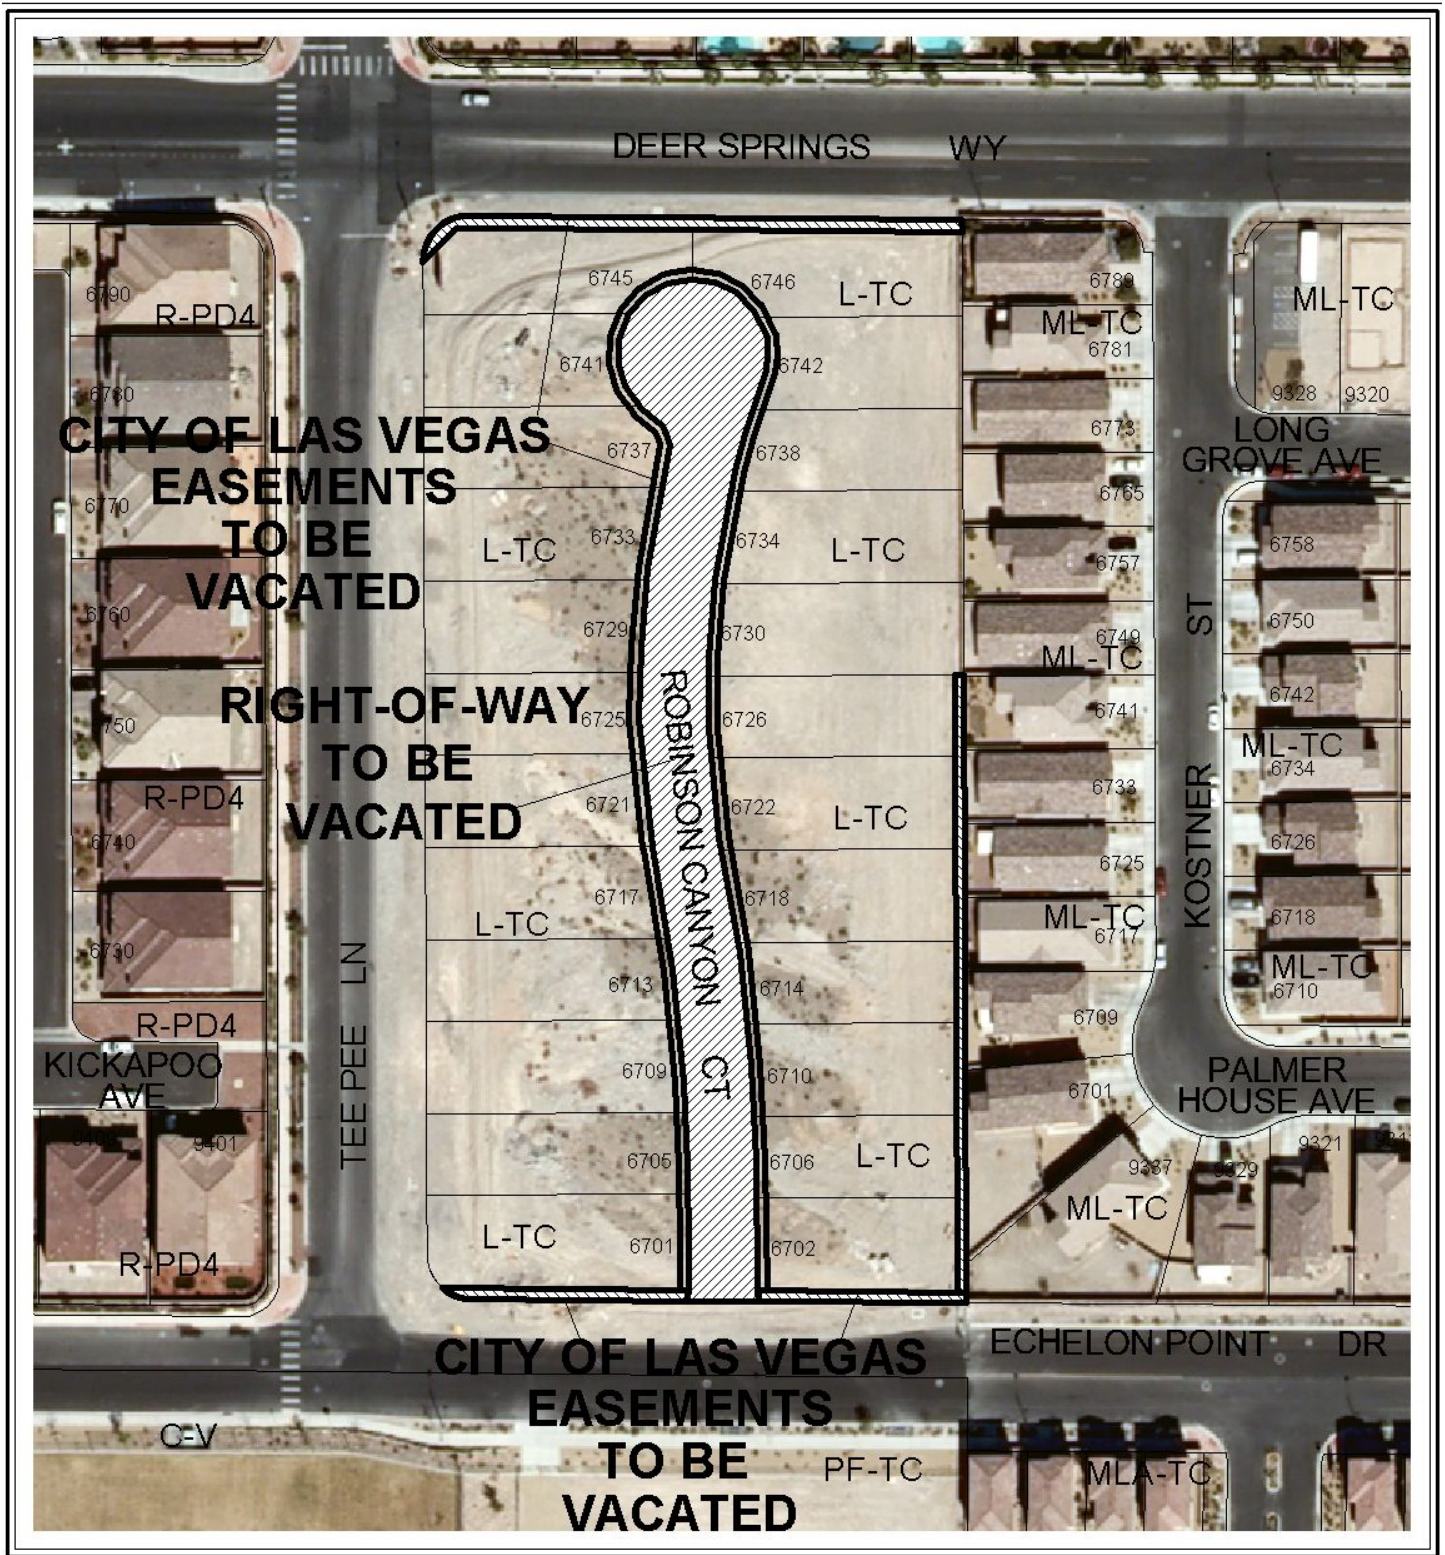

CASE: VAC-36934

