



PLANNING & DEVELOPMENT DEPARTMENT

STATEMENT OF FINANCIAL INTEREST

Case Number: **VAR-38840** APN: 140-30-502-010
Name of Property Owner: Ronald and Kimberly Marx
Name of Applicant: Ronald and Kimberly Marx
Name of Representative: Ronald and Kimberly Marx

To the best of your knowledge, does the Mayor or any member of the City Council or Planning Commission have any financial interest in this or any other property with the property owner, applicant, the property owner or applicant's general or limited partners, or an officer of their corporation or limited liability company?

☐ Yes

☒ No

If yes, please indicate the member of the City Council or Planning Commission who is involved and list the name(s) of the person or persons with whom the City Official holds an interest. Also list the Assessor's Parcel Number if the property in which the interest is held is different from the case parcel.

City Official: _____

Partner(s): _____


APN: _____

Signature of Property Owner: Kimberly Marx

Print Name: Kimberly Marx

Subscribed and sworn before me

This 12th day of July, 20 10
Nancy K. Taylor
Notary Public in and for said County and State

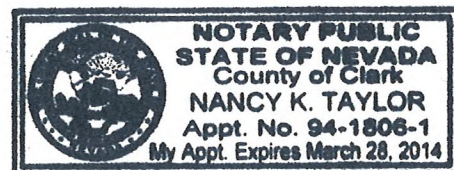

RECEIVED
JUL 13 2010



PLANNING & DEVELOPMENT DEPARTMENT

APPLICATION / PETITION FORM

Application/Petition For: Marx Residence Auxiliary Building
Project Address (Location) 1301 N. Gateway Dr.
Project Name Marx Auxiliary Building Proposed Use garage
Assessor's Parcel #(s) 140-30-502-010 Ward # 6
General Plan: existing _____ proposed _____ Zoning: existing _____ proposed _____
Commercial Square Footage N/A Floor Area Ratio N/A
Gross Acres .48 acres Lots/Units _____ Density _____
Additional Information _____

PROPERTY OWNER Ronald + Kimberly Marx Contact Kim Marx
Address 1301 Gateway Phone: 524-1988 Fax: 735-3451
City Las Vegas State NV Zip 89110
E-mail Address Kmarx@cox.net

APPLICANT Ronald and Kimberly Marx Contact Kim Marx
Address 1301 Gateway Phone: 524-1988 Fax: 735-3451
City Las Vegas State NV Zip 89110
E-mail Address Kmarx@cox.net

REPRESENTATIVE _____ Contact _____
Address _____ Phone: _____ Fax: _____
City _____ State _____ Zip _____
E-mail Address _____


Property Owner Signature* Kimberly Marx
* An authorized agent may sign in lieu of the property owner for Final Maps, Tentative Maps, and Parcel Maps.
Print Name Kimberly Marx

Subscribed and sworn before me

This 12th day of July, 20 10

Nancy K. Taylor

Notary Public in and for said County and State

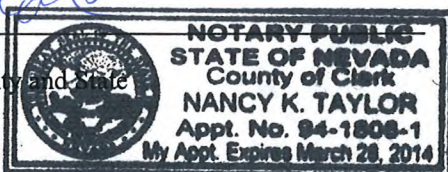


FOR DEPARTMENT USE ONLY

Case #	<u>VAR-38840</u>
Meeting Date:	<u>8-26-10 PC</u>
Total Fee:	<u>\$830.00</u>
Date Accepted:	<u>7/13/10</u>
Accepted By:	<u>[Signature]</u>

*The application will not be deemed complete until the submitted materials have been reviewed by the Planning and Development for consistency with applicable sections for the Zoning Ordinance.

APN: 140-30-502-009

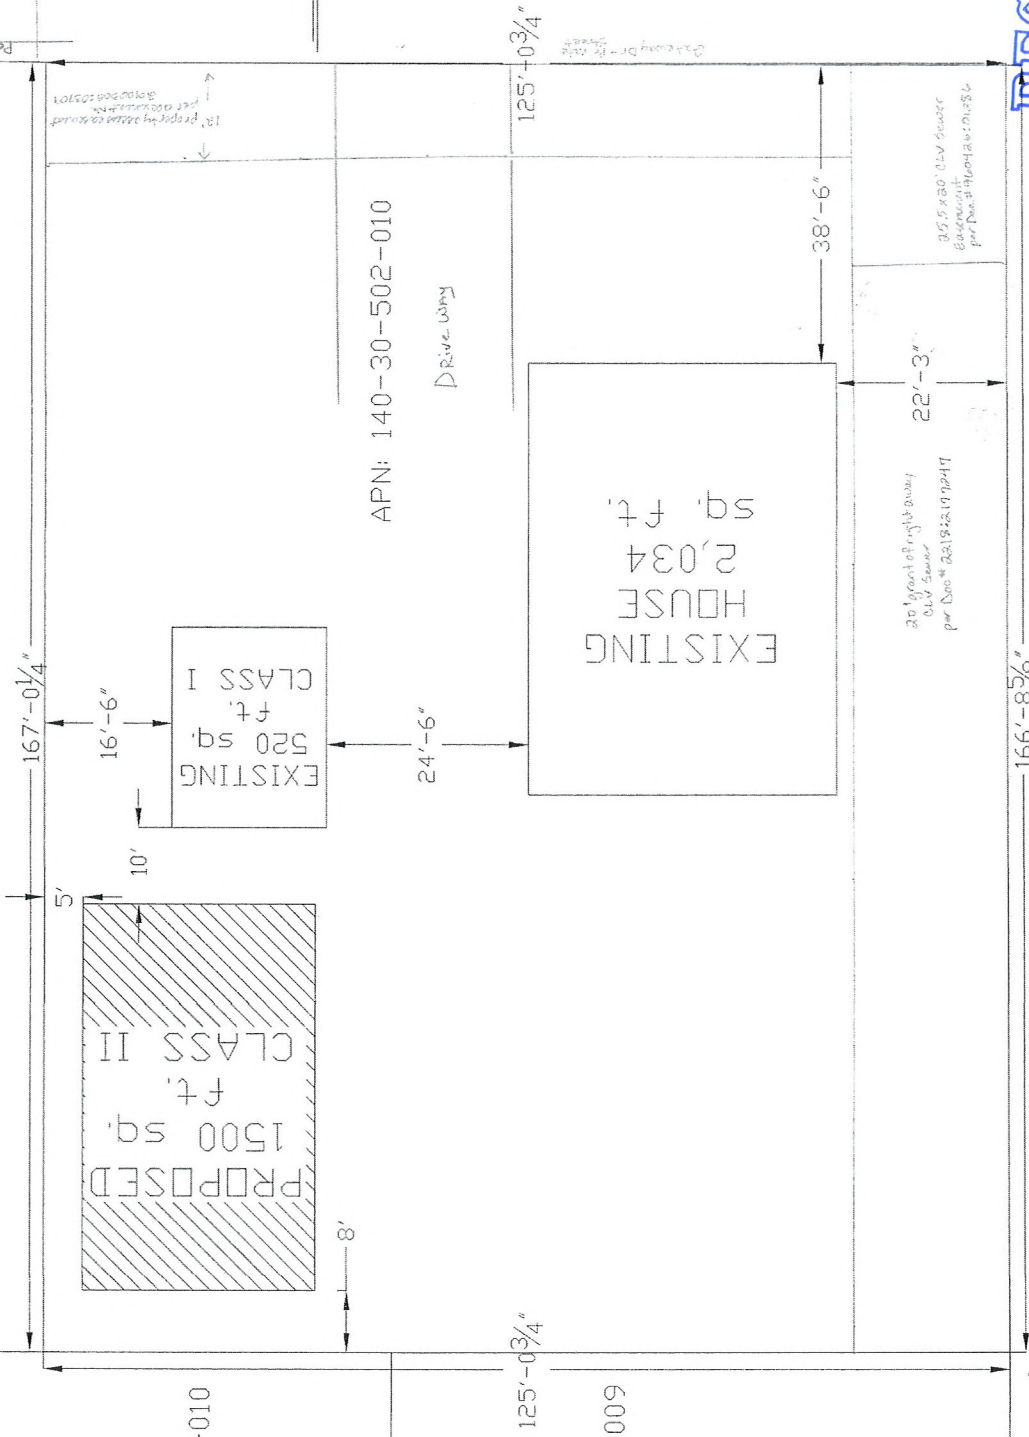


SITE PLAN

Scale 1/8" = 10'

RECEIVED
JUL 13 2010

VAR-38840

○ Dia= 5/8"

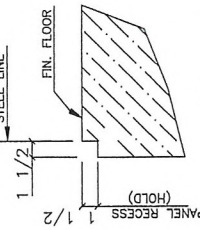

U.S. METAL BUILDINGS
1182 EAST NEWPORT CENTER DR., DEERFIELD BEACH, FL. 33442
(800) 638-5450

[illegible]

PROJECT: RONALD WAREX		CUSTOMER: RONALD WAREX		OWNER: RONALD WAREX	
LOCATION: LAS VEGAS, NV 89110		DATE: 6/08/10		SHEET NUMBER: F1	
SCALE: 1/8" = 1'-0"		PHASE: 1		JOB NUMBER: 2010-051010	
AS		A		ISSUE: 0	


RECEIVED
JUL 13 2010

VAR-38840

MEMBER TABLE


MARK	MEMBER	LENGTH
E-3	8851114	24'-11 1/2"
E-4	8851114	24'-11 1/2"
G-13	8825216	26'-1 1/2"
G-14	8825216	26'-1 1/2"
G-15	8825216	26'-1 1/2"
CB-3	1/4" DIA.	17'-5"
CB-4	1/4" DIA.	27'-5"

CONNECTION PLATES
FRAME LINE D
110 MARK/PART
11 30-3

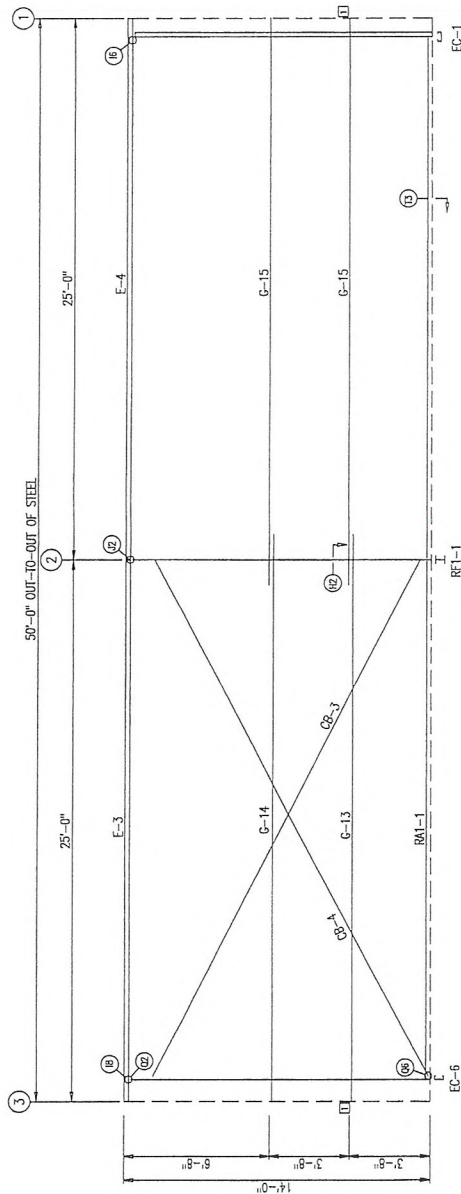

SIDEWALL FRAMING: FRAME LINE D


SHIT
LAPS

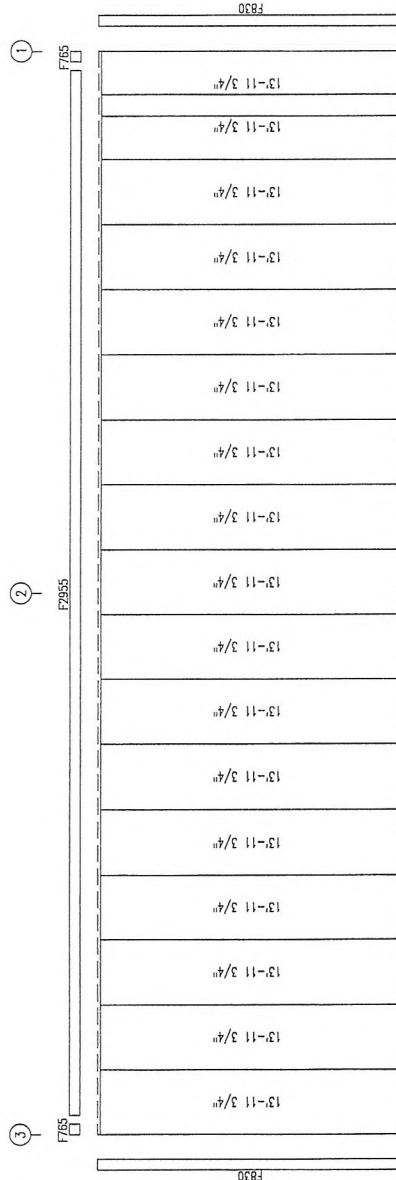

SIDEWALL SHEETING & TRIM: FRAME LINE D

PANELS: 28 Ga. PR - Saddle Top

JUN 11 2010

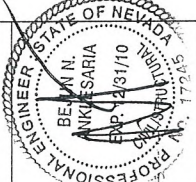

U.S. METAL BUILDINGS		1182 EAST NEWPORT CENTER DR., DEERFIELD BEACH, FL 33442		(800) 636-5450	
PROJECT: RONALD MARK		OWNER: RONALD MARK		CUSTOMER: RONALD MARK	
LOCATION: LAS VEGAS, NV 89110		DATE: 6/08/10		SCALE: N.T.S.	
JOB NUMBER: 3591-250100		BUILDING ID: A		PHASE: 1	
SHEET NUMBER: E3		ISSUE: A			

GENERAL NOTES:
 1. INSTALL BRIS AND FLANGE BRACES (FB) AS SHOWN.
 2. INSTALL BRIS AND FLANGE BRACES (FB) AS SHOWN.
 3. OTHER THAN FOR WALK DOORS AND WINDOWS SHOWN ON THE CONTRACT DO NOT ADD ADDITIONAL WALL OPENINGS. WITHOUT APPROVAL OF BUILDING MANUFACTURER OR PROFESSIONAL ENGINEER.
 4. AFTER INSTALLATION, Wipe ALL PANELS CLEAN OF METAL SHIMMS CAUSED BY DRILLING.

RECEIVED
 JUL 13 2010
VAR-38840

BOLT TABLE

FRAME LINE	QUANTITY	TYPE	DA	LENGTH
FR-1/FR-2	4	A325	1/2"	1 1/4"
Cor Column/Ref	4	A325	5/8"	1 1/4"
EC-2/FR-2	4	A325	5/8"	1 1/4"

MEMBER TABLE


MARK	PART	LENGTH
EC-1	8F25C16	12'-7 3/8"
EC-2	8F25C13	13'-7 1/8"
EC-3	8F25C16	12'-0 3/8"
ER-1	8F25C12	15'-0 3/8"
ER-2	8F25C12	15'-0 3/8"
G-1	8X25I16	15'-5 1/2"
G-2	8X25I16	16'-1 1/2"
G-3	8X25I16	15'-5 1/2"
G-4	8X25I16	16'-1 1/2"
CB-1	1/4" DA	18'-3"
CB-2	1/4" DA	19'-4"

FLANGE BRACE TABLE

FLANGE BRACE	MARK	LENGTH
1	B929.25	2'-5 1/4"

CONNECTION TABLE

CONNECTION	MARK/PART
1	SC-5

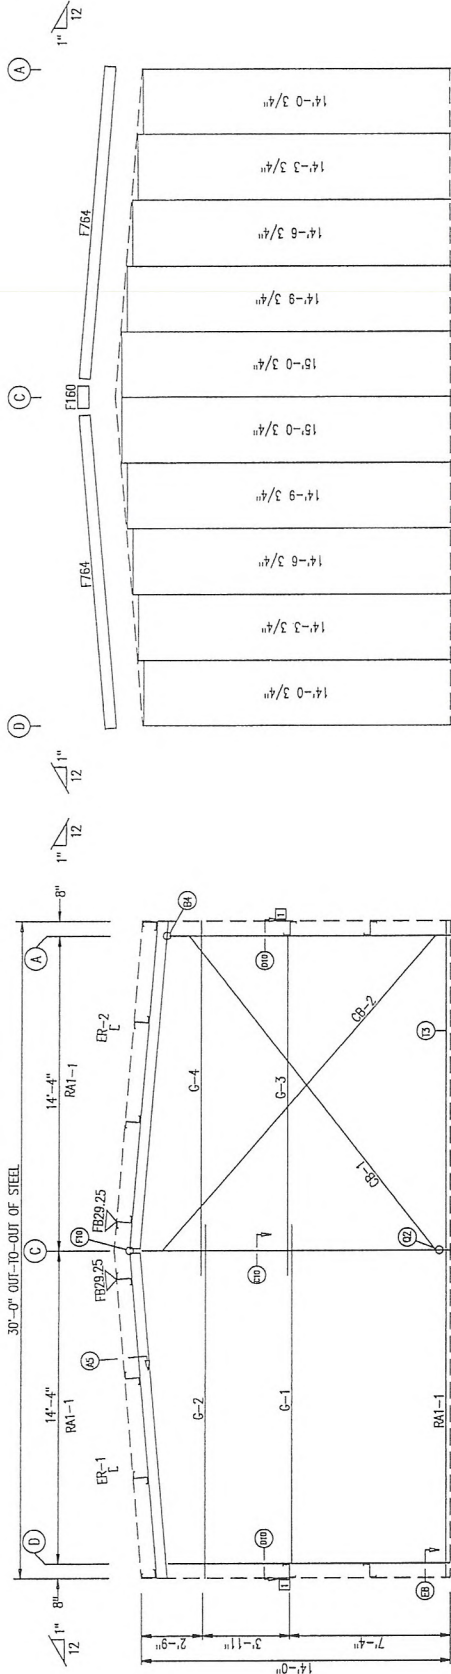


ENDWALL SHEETING & TRIM: FRAME LINE 1

PANELS: 26 Ga. PR - Saddle Tan

ENDWALL FRAMING: FRAME LINE 1

JUN 11 2010

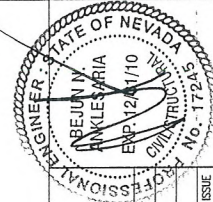

U.S. METAL BUILDINGS

1182 EAST NEWPORT CENTER DR., DEERFIELD BEACH, FL 33442
(800) 638-5450

PROJECT: RONALD MAX	OWNER: RONALD MAX
CUSTOMER: RONALD MAX	LOCATION: LAS VEGAS, NV 89110
CAD: AS	DATE: 6/08/10
SCALE: N.T.S.	PHASE: 1
BUILDING ID: A	JOB NUMBER: 3301-250100
SHEET NUMBER: E4	ISSUE: A

GENERAL NOTES:

1. ALL PANELS AND FLANGE BRACES (FB) AS SHOWN.
2. BUILDING PRESSURE STRUCTURE STABILITY TO THE BUILDING.
3. OTHER THAN FOR WALL DOORS AND WINDOWS SHOWN ON THE CONTRACT, DO NOT ADD ADDITIONAL WALL OPENINGS WITHOUT APPROVAL OF BUILDING MANUFACTURER OR PROFESSIONAL ENGINEER.
4. AFTER INSTALLATION, Wipe ALL PANELS CLEAN OF METAL SWARMS CAUSED BY UNLUBING.

RECEIVED
JUL 13 2010

VAR-38840

ITEM	QUAN	TYPE	SIZE	LENGTH
Cor Column/End	2	A325	1/2"	1 1/4"
ER-3/ER-4	8	A325	5/8"	1 3/4"
EC-5/ER-3	4	A325	1/2"	1 1/4"
Jamb	4	A325	1/2"	1 1/4"


MEMBER	TYPE	LENGTH
FRAME LINE 3		
EC-4	8F25C16	13'-8 5/16"
EC-5	8F25C16	13'-5 1/16"
EC-6	8F25C16	13'-5 1/16"
ER-3	W8X10	13'-9 1/4"
ER-4	W8X10	13'-9 1/4"

MARK	PAR
EC-4	8F2
EC-5	8F2

CONNECTION PLATES	
FRAME LINE 3	
V/D MARK	MARK/PART
1	EC-S1
2	EC-S1
W8X	ER-4
8F2	DJ-3
8F2	

W-4	8FZ
DH-1	8F2
G-5	8X2

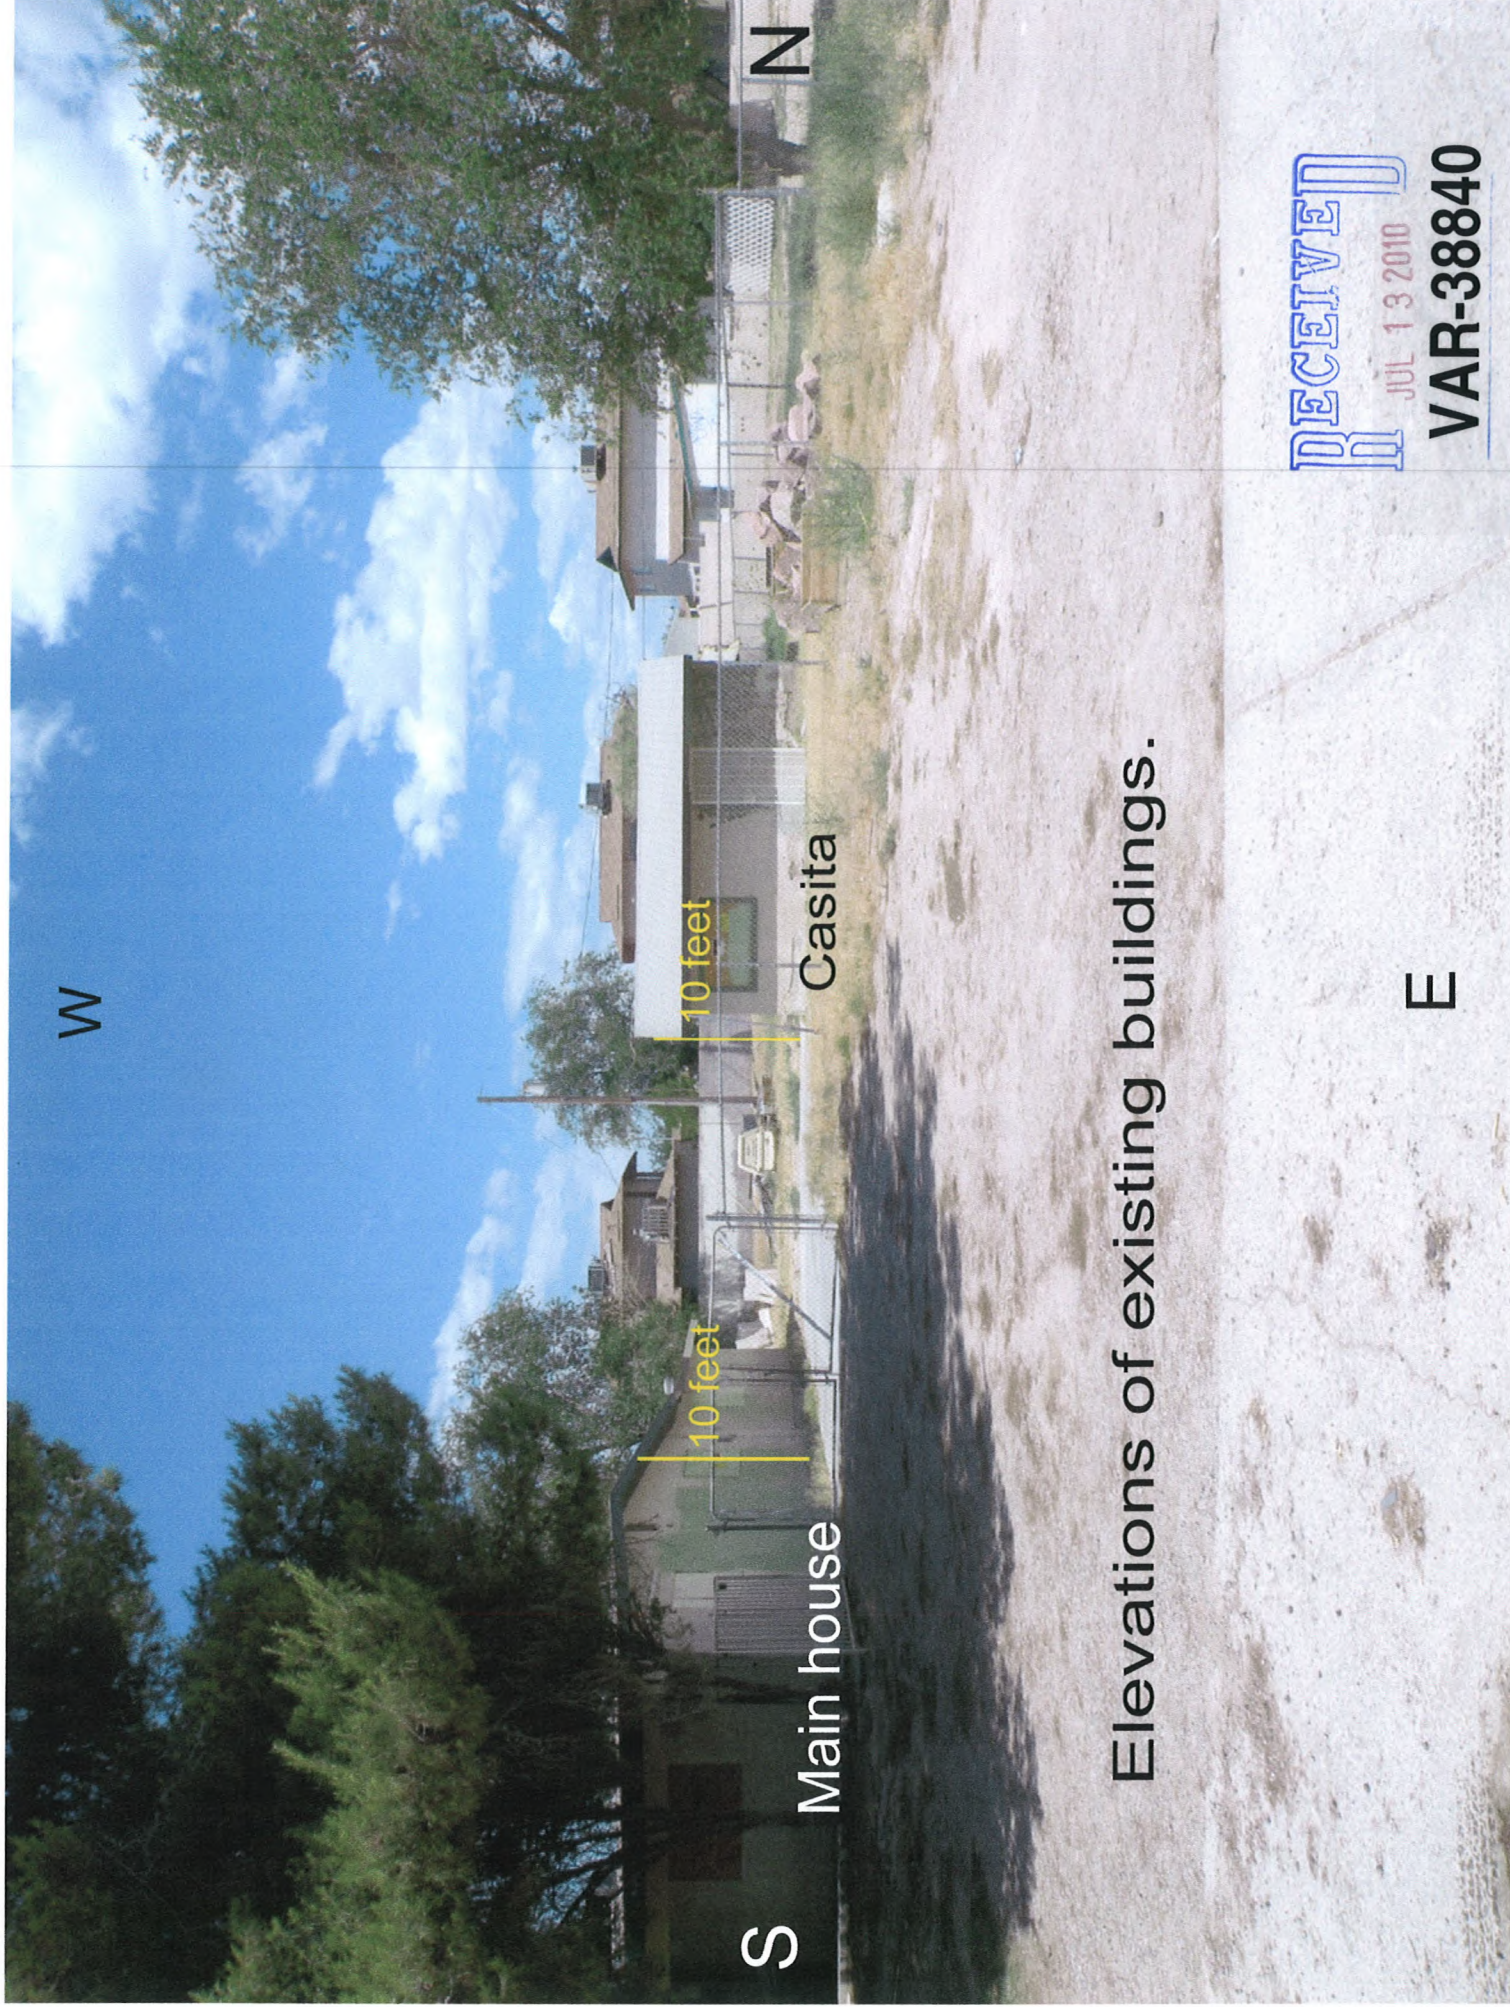

W

S

N

10 feet

10 feet

Main house

Casita

Elevations of existing buildings.

E

RECEIVED
JUL 13 2010

VAR-38840

Signature® 200

Siliconized Polyester

trim color



HAWAIIAN BLUE



CRIMSON RED



FERN GREEN



BURNISHED SLATE



KOKO BROWN



GALLERY BLUE



CHARCOAL GRAY




ASH GRAY



SADDLE TAN



DESERT SAND

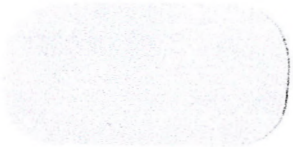

POLAR WHITE



RUSTIC RED



LIGHT STONE

Building color

RECEIVED
JUL 13 2010
VAR-38840