

SUP



PLANNING & DEVELOPMENT DEPARTMENT

STATEMENT OF FINANCIAL INTEREST

Case Number: **SUP-40121** APN: 125-28-713-006

Name of Property Owner: Centennial Centre, L.L.C.

Name of Applicant: BJ's Restaurant Operations Company

Name of Representative: Joan Leguay

To the best of your knowledge, does the Mayor or any member of the City Council or Planning Commission have any financial interest in this or any other property with the property owner, applicant, the property owner or applicant's general or limited partners, or an officer of their corporation or limited liability company?

☐ Yes

☐ No

If yes, please indicate the member of the City Council or Planning Commission who is involved and list the name(s) of the person or persons with whom the City Official holds an interest. Also list the Assessor's Parcel Number if the property in which the interest is held is different from the case parcel.

City Official: _____

Partner(s): _____

APN: _____

Centennial Centre, L.L.C., a Nevada limited liability company
By: Westdale Development, L.L.C., a Nevada limited liability company,
its manager

Signature of Property Owner: _____

Print Name: Terri Sturm, Manager

RECEIVED


NOV 01 2010

City of Las Vegas

Subscribed and sworn before me

This 16th day of OCTOBER, 20 10

Notary Public in and for said County and State

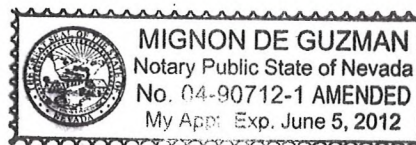

SUP



PLANNING & DEVELOPMENT DEPARTMENT

APPLICATION / PETITION FORM

Application/Petition For: Special Use Permit to allow Supper Club use
 Project Address (Location) 5881 Centennial Center Blvd.
 Project Name BJ's Restaurant and Brewhouse Proposed Use Supper Club
 Assessor's Parcel #(s) 125-28-713-006 Ward # 6
 General Plan: existing TC proposed TC Zoning: existing SC-TC proposed SC-TC
 Commercial Square Footage 8376 Floor Area Ratio 9.8%
 Gross Acres 1.96 Lots/Units 0 Density Commercial
 Additional Information Project is for the construction of a new BJ's Restaurant and Brewhouse to be located within the Centennial Center.

PROPERTY OWNER Centennial Centre, L.L.C. Contact Mike Shohet
 Address 5785 Centennial Blvd., Suite 230 Phone: 702-822-8200 Fax: 822-8201
 City Las Vegas State NV Zip 89149
 E-mail Address mshohet@territoryinc.com

APPLICANT BJ's Restaurant Operations Company Contact Joan Leguay
 Address 7755 Center Ave #300 Phone: (714) 500-2410 Fax: _____
 City Huntington Beach State CA Zip 92647
 E-mail Address jleguay@bjsrestaurants.com

REPRESENTATIVE Same as Applicant Contact _____
 Address _____ Phone: _____ Fax: _____
 City _____ State _____ Zip _____
 E-mail Address _____


Centennial Centre, L.L.C.
 a Nevada limited liability company
 By: Westdale Development, L.L.C. its manager
 Property Owner Signature* [Signature]

* An authorized agent may sign in lieu of the property owner for Final Maps, Tentative Maps, and Parcel Maps.
 Print Name Terri Sturm, Manager

Subscribed and sworn before me
 This 26th day of OCTOBER, 20 10
[Signature]

Notary Public in and for said County and State

Revised 10/27/08

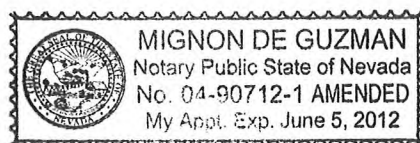

FOR DEPARTMENT USE ONLY

Case #	<u>SUP-40121</u>
Meeting Date:	<u>12/16/10</u>
Total Fee:	<u>\$ 1280.00</u>
Date Received:*	<u>11/11/10</u>
Received By:	<u>JFruit</u>

*The application will not be deemed complete until the submitted materials have been reviewed by the Planning and Development Department for consistency with applicable sections of the Zoning Ordinance.

f:\depot\Application Packet\Application Form.pdf

NOV 01 2010

City of Las Vegas



1336 ALLEC STREET
VAN HUSEN, CA 95605
714-491-0439
FAX 491-0439

PSALM 127:1

ITEM **BJ-AN-12**

SIGN TYPE	BJ's FCO
ADDRESS NUMBERS	
QUANTITY	SCALE
AS NOTED	AS NOTED
PAGE DESCRIPTION	
DETAILS	
STATUS	
REV.	

DESIGNER	SALES
GG	DC
JOB NO.	DATE
10-7505	10-27-10
PROJECT	




5881 CENTENNIAL CENTER BVD
LAS VEGAS, NV 89149

All ideas, designs, arrangements, and plans are the property of Signage Solutions, and are created, revised, and developed for use on and in connection with the specified project. None of such ideas, designs, arrangements, and plans shall be used by any other person, firm or corporation for any purpose whatsoever without the written permission of Signage Solutions. Within the limitations of the above, Signage Solutions shall be responsible for all dimensions and conditions shown by these drawings. Shop details shall be submitted to this office for approval before fabrication.

APPROVALS	DATE
CLIENT	

LANDLORD	DATE
----------	------

PAGE 11

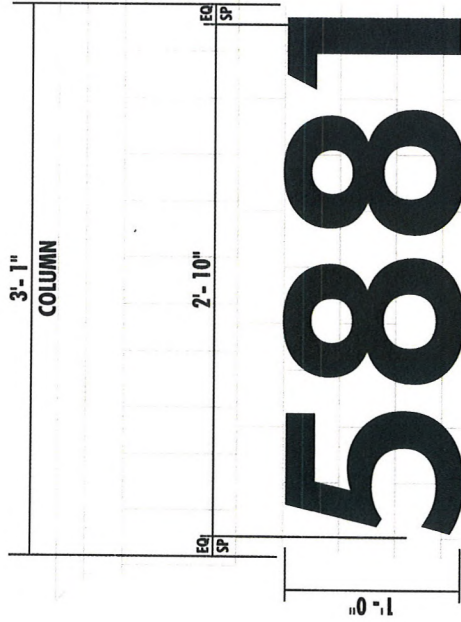

SCALE: 1 1/2" = 1'-0"

FCO 1/4" ALUMINUM PAINTED SATIN BLACK

Qty: AS NOTED

SPECIFICATIONS:

FONT: FUTURA HEAVY BOLD

FLAT CUT OUT 1/4" ALUMINUM PTM SATIN BLACK


SECURE TO BACKGROUND USING:

ATTACHED PINS / DOUBLE SIDED TAPE OR SILICONE

COLOR OPTION:

WHEN NUMBERS ARE PROPOSED TO GO ON DARK WALLS
PAINT THE ADDRESS COPY TO MATCH MATTHEWS BRUSHED ALUMINUM

NOV 01 2010

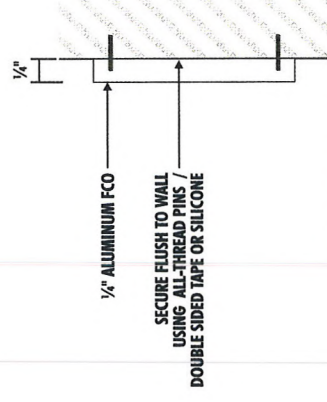

SECTION VIEW DETAIL

RECEIVED

NOV - 1 2010

SUP-40121
SDR-40122

BJ-AN-12

ITEM **BJ-FM**

SIGN TYPE
BJ's
FRAMED MURALS
 QUANTITY
 AS NOTED
 SCALE
 AS NOTED
 PAGE DESCRIPTION
DETAILS
 STATUS
CONCEPT DRAWINGS
 REC

DESIGNER
 GG
 SALES
 DC
 JOB NO.
 10-7505
 DATE
 10-27-10
 PROJECT




5881 CENTENNIAL CENTER BLVD
 LAS VEGAS, NV 89149


All ideas, designs, arrangements, and plans indicated or represented by this drawing are owned by and for the property of Signage Solutions, and are not to be used, copied, or duplicated for any use without the written consent of Signage Solutions. Any person or company who uses this drawing without the written consent of Signage Solutions shall be held responsible for all dimensions and materials used. This drawing is for informational purposes only and is not to be used for construction purposes.

CLIENT
 APPROVALS
 DATE

LANDLORD
 DATE

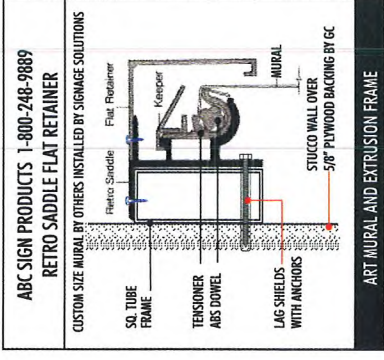

F/M **FRAMED MURALS**
 CUSTOM SIZE MURAL BY OTHERS. MURALS NEED TO BE 5 1/2" OVERSIZE ON ALL SIDES.

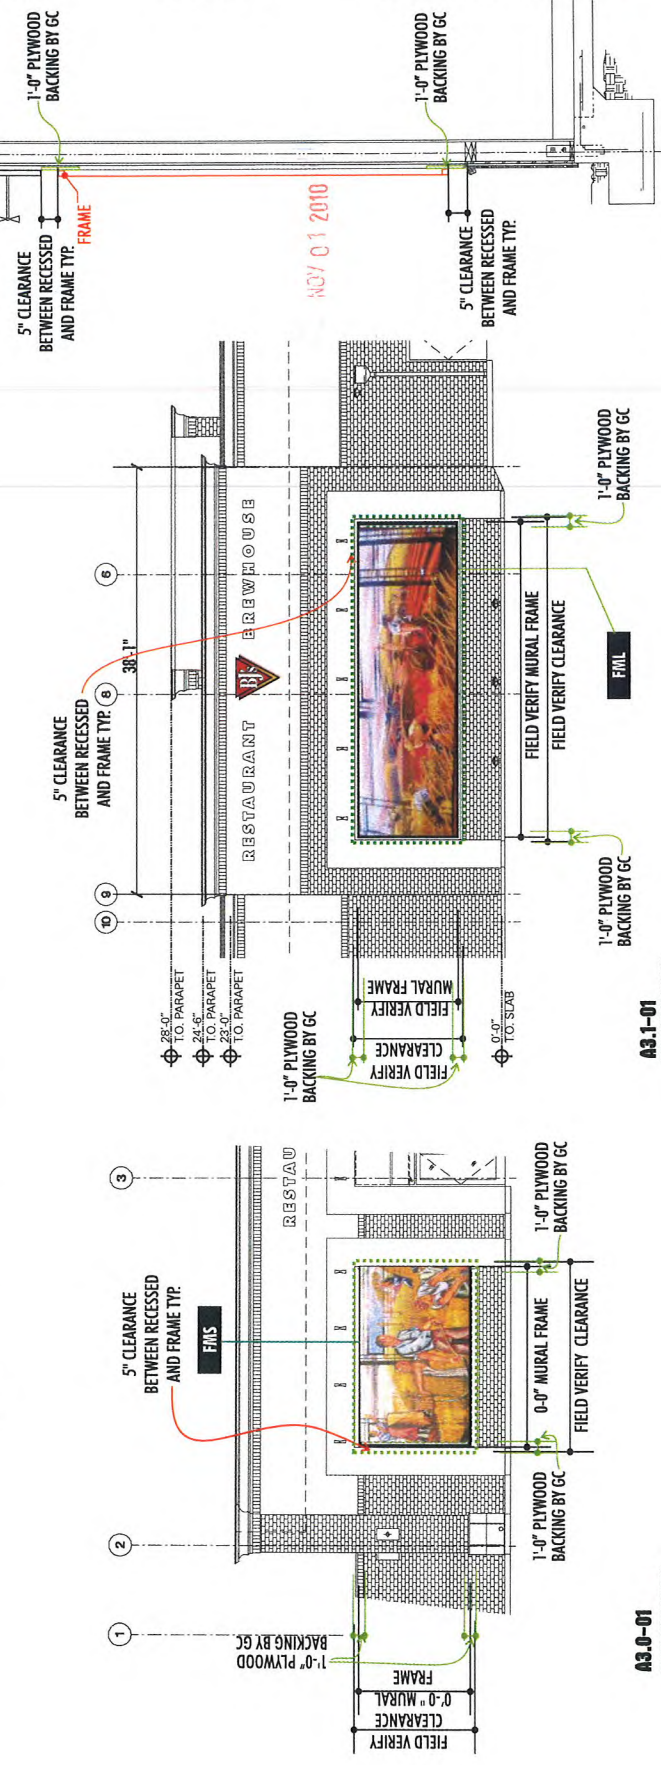

A3.1-01
 PARTIAL NORTH ELEVATION

A3.0-01
 PARTIAL NORTH ELEVATION

TYPICAL WALL SECTION NTS

BJ-FM

RECEIVED

NOV -1 2010

SUP-40121
SDR-40122

ITEM

SIGN TYPE
SITE PLAN, AREA MAP
VICINITY MAP
 QUANTITY SCALE

PAGE DESCRIPTION

STATUS

REL

DESIGNER
 GG
 JOB NO.
 10-7505
 PROJECT
 SALES
 DC
 DATE
 10-27-10

PROJECT





5881 CENTENNIAL CENTER BLVD
 LAS VEGAS, NV 89149

All signs, designs, arrangements, and plans indicated or implemented by the drawing are owned by the property of Signage Solutions, and are created, revised, and developed for use on and in connection with its specific products and services. No part of this drawing shall be used by or disclosed to any person, firm or corporation for any purpose whatsoever without the written permission of Signage Solutions. All drawings are provided as a guide only. 

APPROVALS
 CLIENT DATE

LANDLORD DATE




PAGE 13

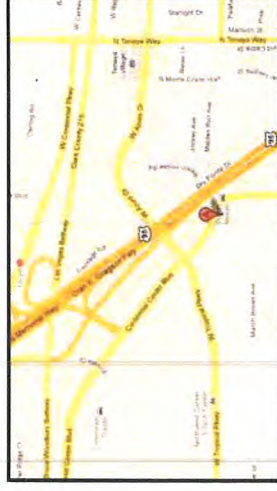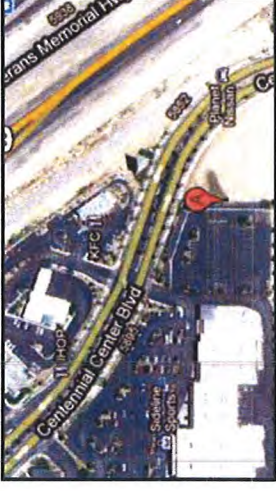

SIGN LEGEND

BJ-CL-84	DUAL LIT CHANNEL LOGO	SQ. FT. 24.79
BJ-CL-72	DUAL LIT CHANNEL LOGO	SQ. FT. 19.74
BJ-CL-60	DUAL LIT CHANNEL LOGO X 2	SQ. FT. 12.7
BJ-R-12	DUAL LIT CHANNEL LETTERS x 4	SQ. FT. 12.5
BJ-B-12	DUAL LIT CHANNEL LETTERS x 4	SQ. FT. 12.5
BJ-TO-24/10	LOGO & WALL CABINET TAKE OUT	SQ. FT. 7
EN	ENTRANCE NEON	
FM	FRAMED MURAL	

TOTAL SIGNAGE SQ. FT. PROPOSED: 176.93 SQ FT

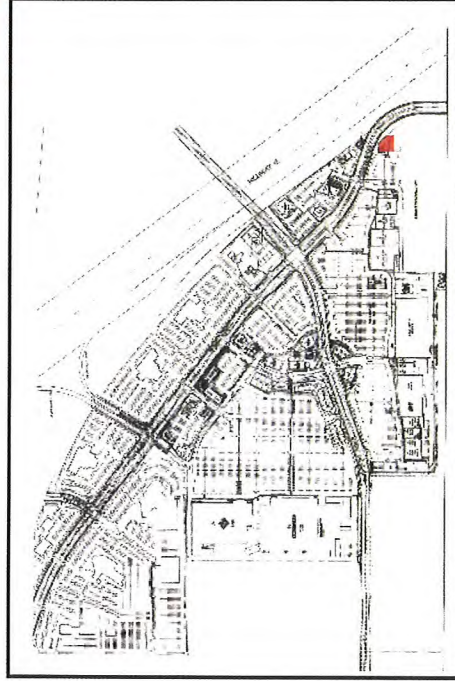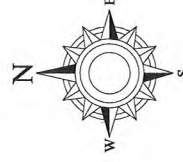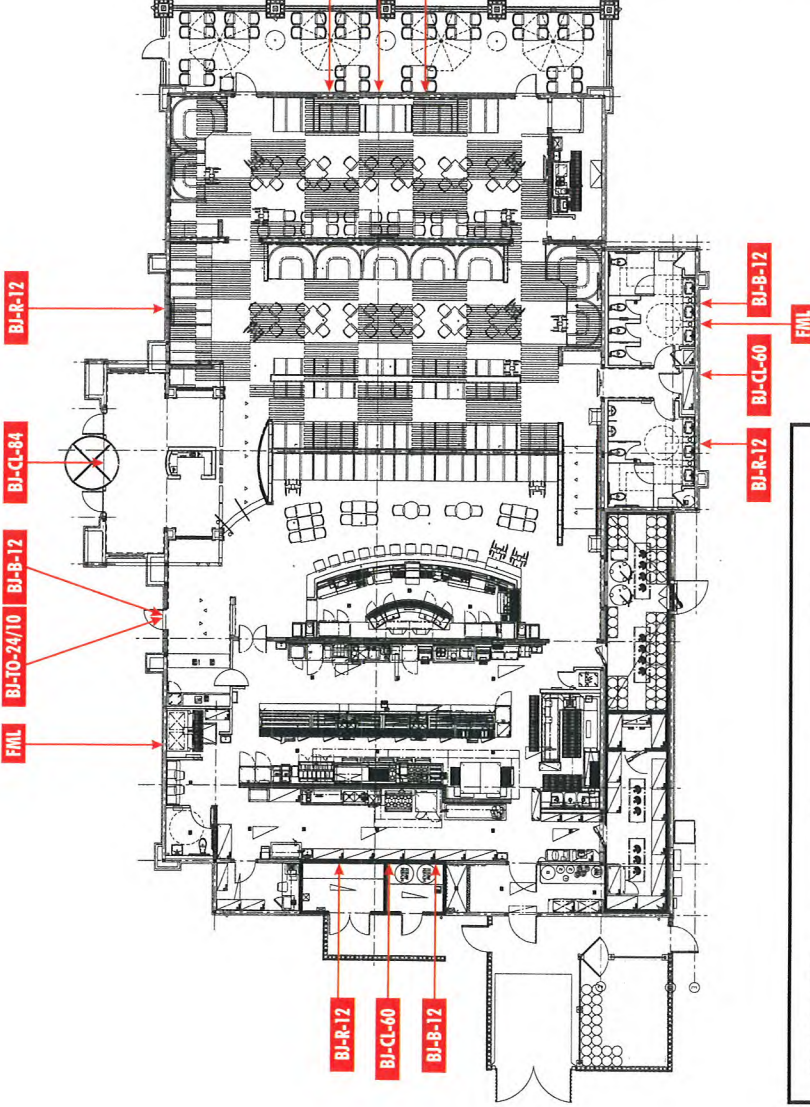

RECEIVED

NOV -1 2010

SUP-40121
SDR-40122



LEGEND - EXISTING	
	EXISTING TREE TO REMAIN
	EXISTING PALM TREE TO REMAIN
	EXISTING SHRUBS & GROUND COVER TO REMAIN

BJ's Restaurant & Brewhouse

Color Landscape Plan
5881 Centennial Center Blvd.
Las Vegas, Nevada



wd PARTNERS

RECEIVED


NOV 01 2010

City of Las Vegas


Copyrighted material

SUP-40121


SDR-40122

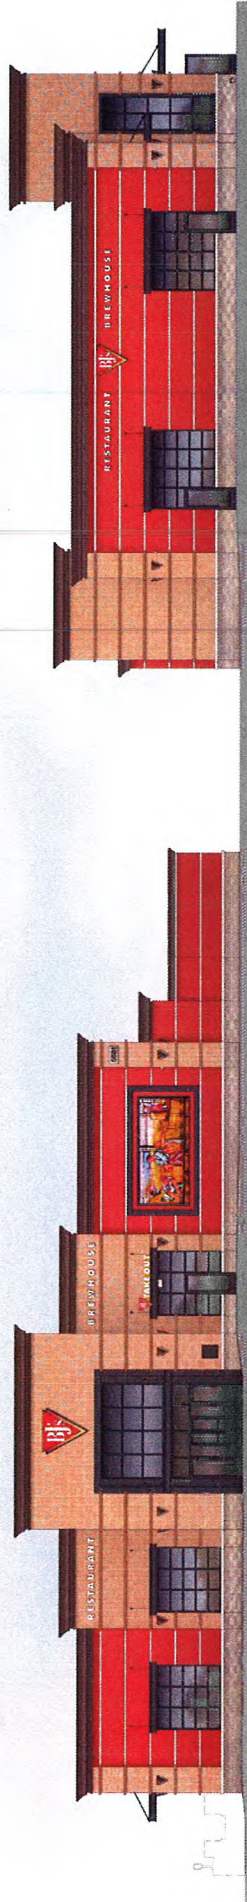


FRONT ENTRY ELEVATION

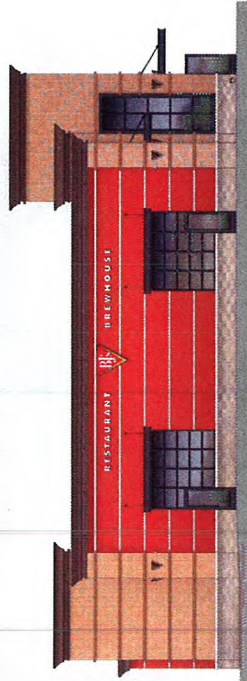

FRONT ELEVATION

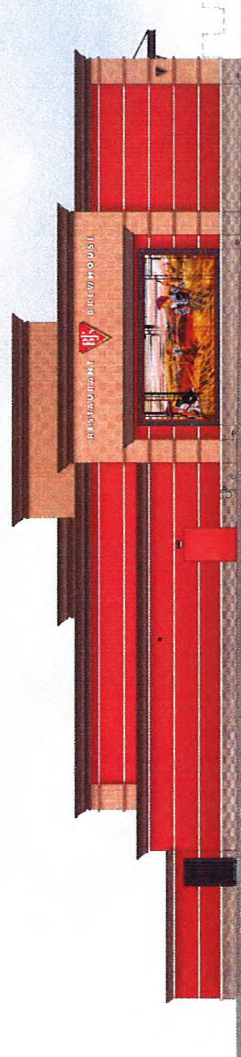

LEFT ELEVATION

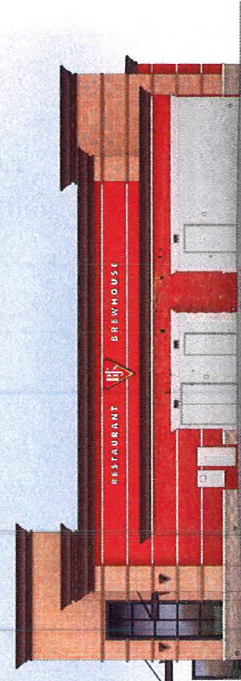

REAR ELEVATION

AMERICAN SLATE
CHERRY BLOSSOM
16"x16" TILE VENEER
TOWER AND PILASTERS

AMERICAN SLATE
GOLDEN MIGRATION
SPLIT FACE TYPE
COLOR: GREYS AND TANS
WAINSCOT

STUCCO
DUNN-EDWARDS
COLOR: ARABIAN RED
MAIN BUILDING FIELD

CORONADO STONE
CHISTLED CREAM
WAINSCOT CAP

COLOR: BLACK
METAL CANOPIES

CORNICE
DUNN EDWARDS
COLOR: DARK CHOCOLATE



BJ's Restaurant & Brewhouse

Proposed Color Elevations

5881 Centennial Center Blvd.

Las Vegas, Nevada

wd
PARTNERS


RECEIVED

NOV 01 2010

SUP-40121


City of Las Vegas
SDR-40122

Copyrighted by wdp, LLC 10/23/10

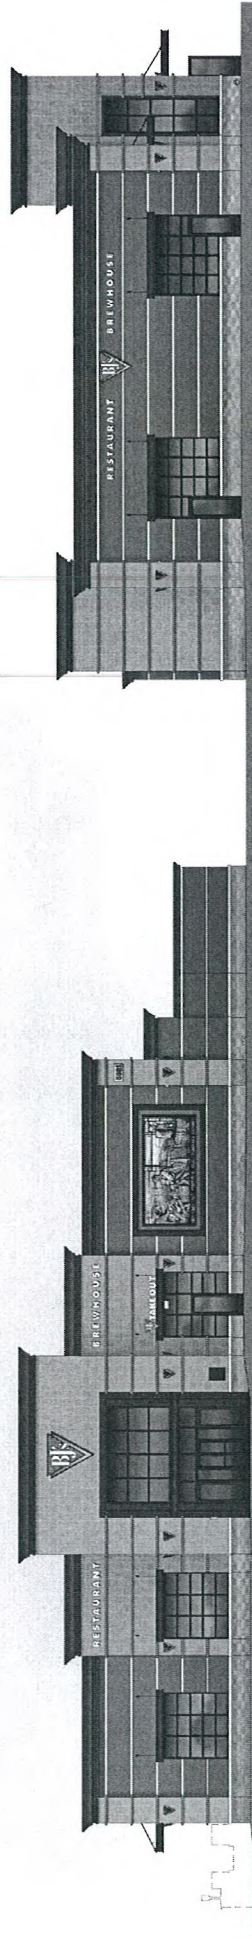

FRONT ENTRY ELEVATION

FRONT ELEVATION

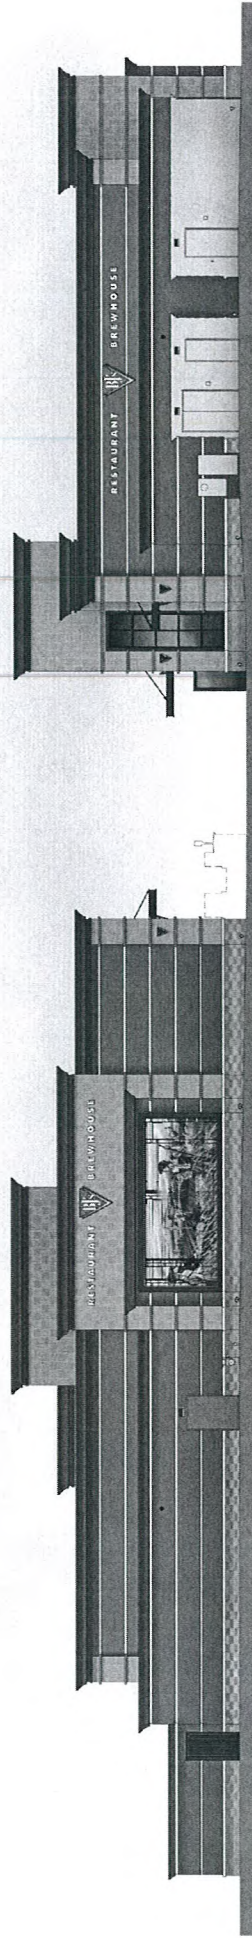

LEFT ELEVATION

REAR ELEVATION

AMERICAN SLATE
CHERRY BLOSSOM
16"X16" TILE VENEER
TOWER AND PILASTERS

AMERICAN SLATE
GOLDEN MIGRATION
SPLIT FACE TYPE
COLOR: GREYS AND TANS
WAINSCOT

STUCCO
DUNN-EDWARDS
COLOR: ARABIAN RED
MAIN BUILDING FIELD

CORONADO STONE
CHISTLED CREAM
WAINSCOT CAP

COLOR: BLACK
METAL CANOPIES

CORNICE
DUNN EDWARDS
COLOR: DARK CHOCOLATE



BJ's Restaurant & Brewhouse

Proposed Color Elevations

5881 Centennial Center Blvd.


Las Vegas, Nevada

SUP-40121
SDR-40122


RECEIVED

NOV 01 2010


City of Las Vegas

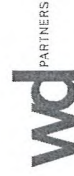

Copyright adjustment EUS0104 10 2810

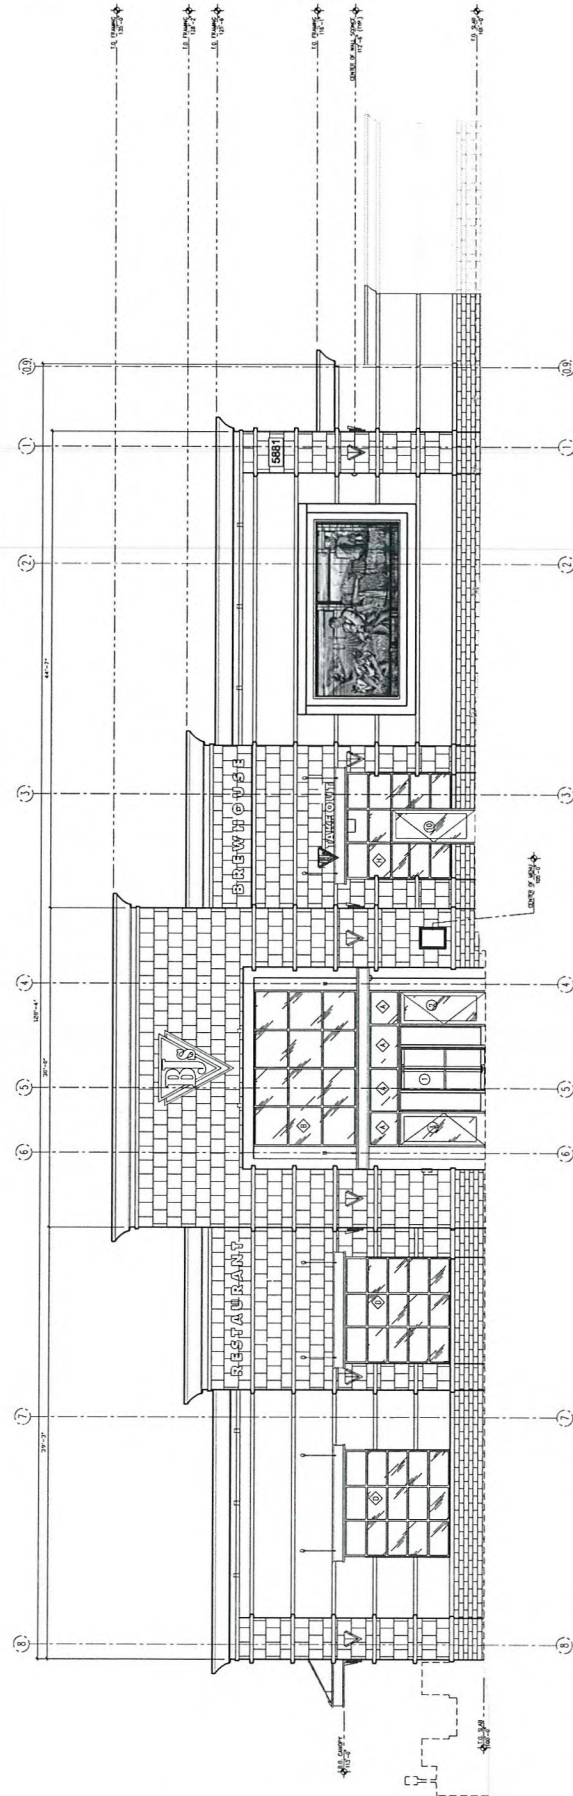

1 FRONT / NORTH ELEVATION
 A2.0 SCALE: 3/16" = 1'-0"

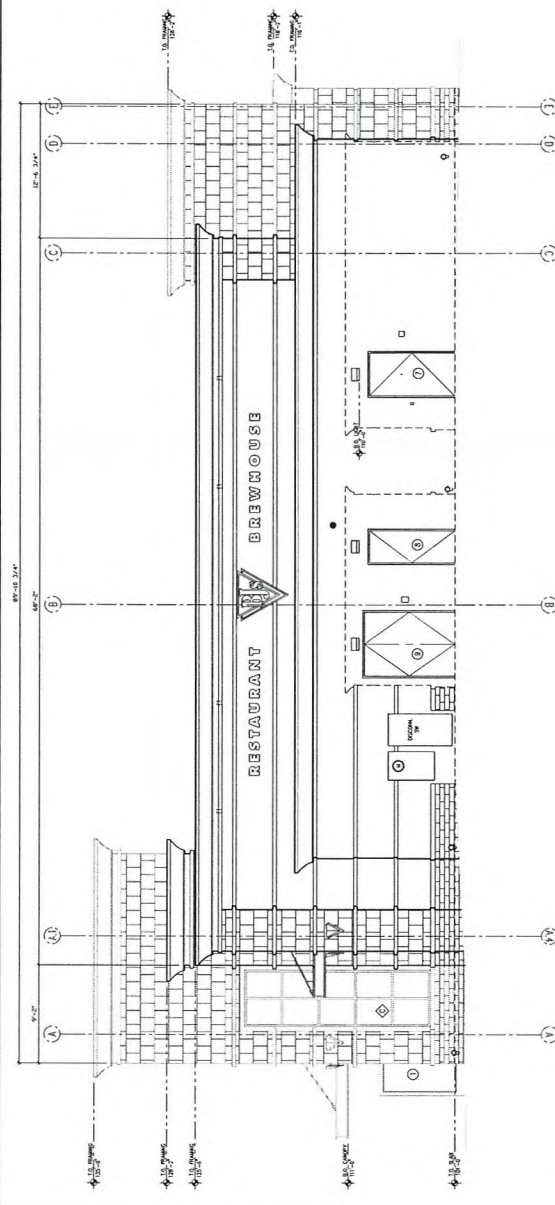

2 RIGHT / WEST ELEVATION
 A2.0 SCALE: 3/16" = 1'-0"

GENERAL NOTES

1. REFER TO PROJECT SPECIFICATIONS (PS) AND DETAILS FOR APPLIED FINISHES.
2. ALL EXTERIOR WALLS SHALL BE CONCRETE OR CMU.
3. SPONGE UNDER SEPARATE SUBMITTAL.
4. ALL EXTERIOR STUCCO WALLS TO RECEIVE (2) TWO LAYER GRADE "X" PAINT OVER PLYWOOD SHEATHING.

RECEIVED


NOV 01 2010

City of Las Vegas

SUP-40121

SDR-40122

00574

 

SUP-40121

SDR-40122

2009-10-23



SURVEY ANALYSIS

20000623

00574

LEGEND:

- * FOUND MONUMENT 5/8" REBAR W/ 1-1/2" ALUM. SLEEVE 15' FROM JUNCTION NORTH DRAINAGE
- MONUMENT SET - 5/8" REBAR W/ 1-1/2" ALUM. CAP

- AN ASSESSOR PARCEL NUMBER
- D/A OVERALL DISTANCE OR CURVE LENGTH
- S/V/2 200' NORTH SOUTHERLY 200' FROM THE CORNER OF THIS MAP NO. 46-N FOR THE DISTRICT OF THE CITY OF LAS VEGAS
- SECTION LINE
- PROPERTY LINE
- 1/16" INCH
- CENTERLINE
- RIGHT OF WAY

THIS SUBDIVISION CONTAINS 4 LOTS

PARCEL 2 OF 3 OF PARCEL MAPS




15' PUBLIC STORM DRAIN (PRIVATELY MAINTAINED)




SCALE: 1" = 60'

NOTE:
FOR MULTIPLE THIS EASEMENT
SEE PAGE 1 - ON SHEET 2

LOT 1
47.96 AC.



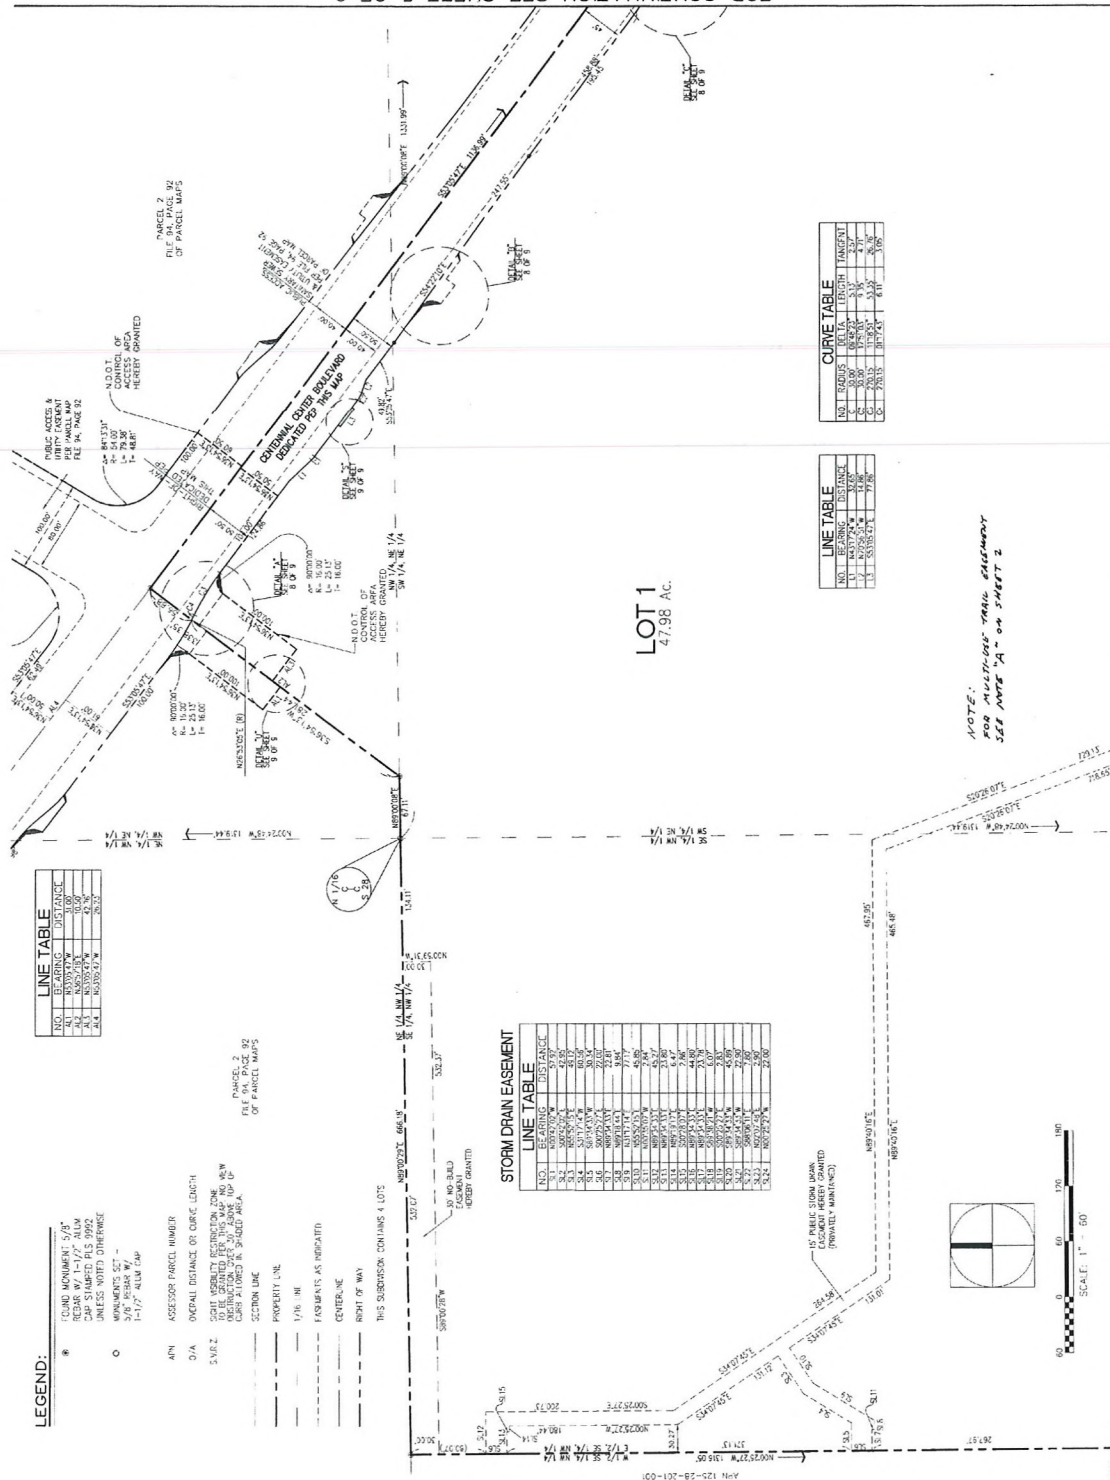

FOR CONTINUATION SEE SHEET 5 OF 9

FOR CONTINUATION SEE SHEET 4 OF 9


SHEET 3 OF 9

RECEIVED
NOV 01 2010
City of Las Vegas

SUP-40121
SDR-40122

20000623

00574

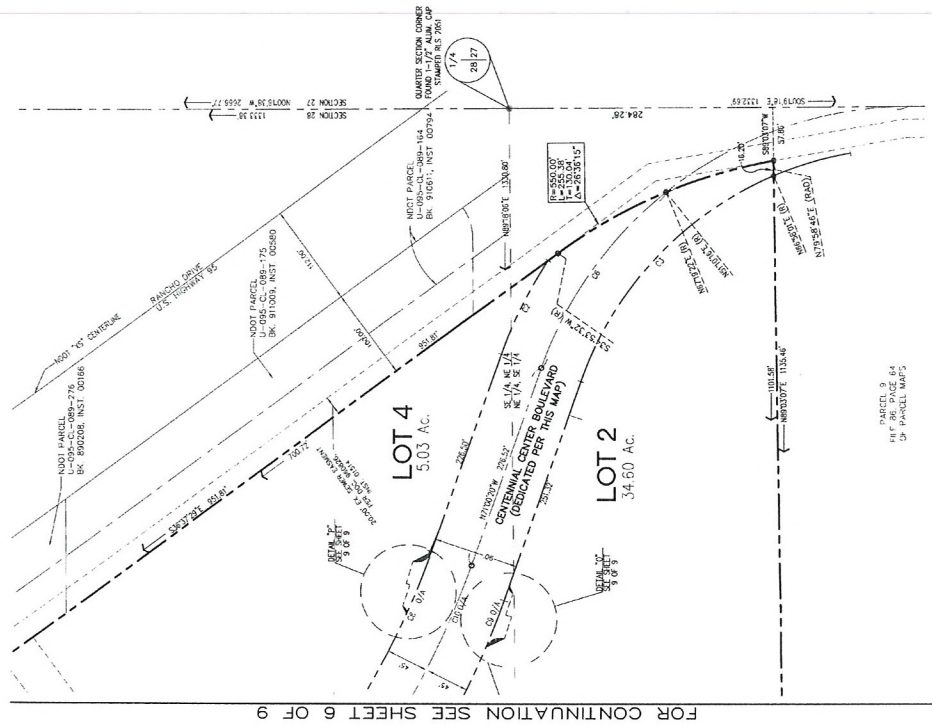

SCALE: 1" = 60'

LEGEND:

- FOUND MONUMENT 5/8" REBAR W/ 1-1/2" ALUM CAP
- MONUMENT SET 5/8" REBAR W/ 1-1/2" ALUM CAP
- ASSESSOR PARCEL NUMBER
- OVERALL DISTANCE OR CURVE LENGTH
- SECTION RESTRICTION ZONE TO BE CHAINED PER THIS MAP TO BE CHAINED ALONG IN SHARED AREA
- SECTION LINE
- PROPERTY LINE
- 1/4" LINE
- ELEMENTS AS INDICATED
- CENTERLINE
- RIGHT OF WAY
- THIS SUBDIVISION CONTAINS 4 LOTS


PARTIAL 9
REF SEE PAGE 64
OF PARCEL MAPS

RECEIVED

NOV 01 2010

City of Las Vegas

SHEET 7 OF 9

BOOK 95 PAGE 34


SUP-40121

SDR-40122

00574


NO.	RADIUS	TANGENT	LENGTH	DELTA
C1	16' 00"	16.64'	25.76'	92°14'42"
C2	16' 00"	17.15'	26.24'	93°57'41"
C3	203' 00"	19.97'	19.61'	11°20'52"
C4	203' 00"	28.42'	36.47'	151°10'38"
C5	925' 00"	4.65'	9.33'	63°33'41"

TROPICAL PKWY

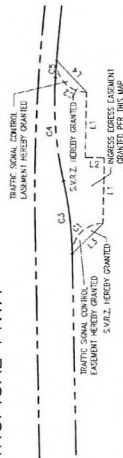


1

TROPICAL PKWY

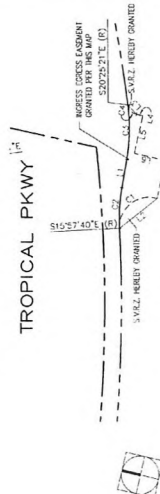

CURVE TABLE				
NO.	RADIUS	TANGENT	LENGTH	DELTA
C1	16.00'	27.63'	50.57'	109.25° 07'
C2	100.00'	11.02'	22.05'	12° 38' 10"
C3	100.00'	15.03'	26.84'	17° 05' 51"
C4	6.00'	4.14'	4.14'	72° 00' 00"

CENTENNIAL CENTER BLVD

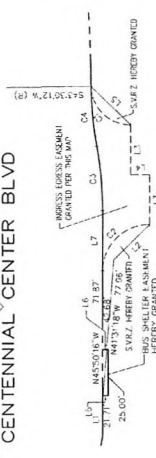

CURVE TABLE				
NO.	RADIUS	TANGENT	LENGTH	DELTA
C1	21.00	20.71	37.69	89°11.35
C2	25.50	25.00	33.29	90°10.00
C3	200.00	17.50	34.90	91°29.26
C4	200.00	16.34	35.60	90°20.24

1

CENTENNIAL CENTER BLVD



CURVE TABLE				
NO.	RADIUS	TANGENT	LENGTH	DELTA
C1	6.00'	6.00'	9.42'	90°00'00"
C2	16.00'	16.00'	25.13'	60°00'00"


1

SCALE: 1" = 30'



CURVE TABLE				
NO.	RADIUS	TANGENT	LENGTH	DELTA
1	16.00	14.58	23.59	94°27'43"
2	6.00	6.50	9.62	91°52'40"
3	0.24.50	0.24.50	8.60	93°55'45"


1

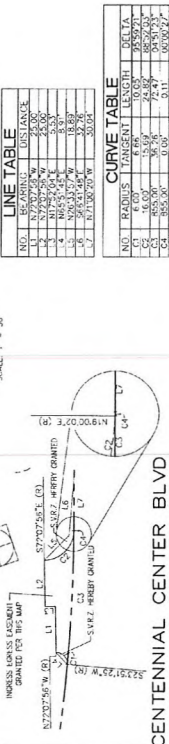

CURVE TABLE			

1

DETAIL "R"

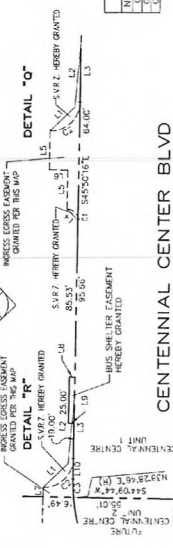

CURVE TABLE				
NO.	RADIUS	TANGENT	LENGTH	DELTA
C1	6.00'	6.00'	9.42'	90°00'00"
C2	16.00'	16.00'	25.13'	90°00'00"
C3	70.00'	4.96'	9.92'	02°40'59"


CENTENNIAL CENTER BLVD



NO.	BEARING	DISTANCE
11	S 53°05'47"E	24.00'
12	N 36°52'13"E	3.00'

1

TROPICAL PKWY

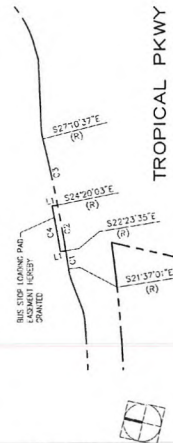

CURVE TABLE				
NO.	RADIUS	TANGENT	LENGTH	DELTA
C1	750.00	5.00	10.00	30°45'15"
C2	750.00	12.00	25.00	01°54'28"
C3	750.00	19.50	38.63	02°50'14"
C4	750.00	15.00	28.50	02°50'14"

1


RECEIVED
NOV 01 2010

SHEET 9 OF 9

BOOK 95 PAGE 34

SUP-40121

SDR-40122

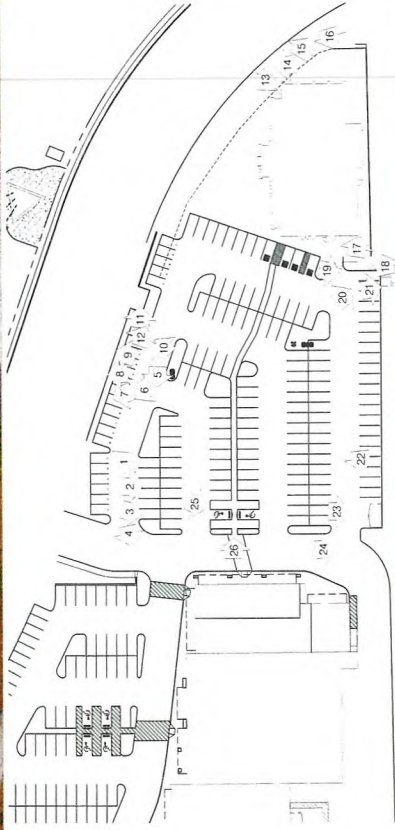

B'S RESTAURANT & BREWHOUSE
5881 CENTENNIAL CENTER BLVD
LAS VEGAS, NV 89149

PROTOTYPE 6A
WORKSHEET FOR NUMBER
DATE ISSUED

ISSUES
BUILDING SUBMITTAL 10/22/2010

REVISIONS

SHEET CONTENTS
SITE
PHOTO
KEY PLAN

SHEET NUMBER

1A
SHT. OF TOTAL

RECEIVED

NOV - 1 2010

SUP-40121
SDR-40122


BJ'S

**BJ'S RESTAURANT & BREWHOUSE
5881 CENTENNIAL CENTER BLVD.
LAS VEGAS, NV 89149**


BJ'S RESTAURANT / LAS VEGAS, NV 89149

OCTOBER 28, 2010

RECEIVED

NOV -1 2010


PREPARED BY:

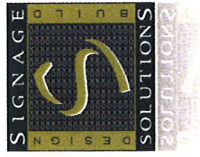

**SIGNAGE SOLUTIONS
1336 ALLEC STREET
ANAHEIM, CA 92805
714-491-0299
FAX-714-491-0439
800-655-9972
SIGNAGE-SOLUTIONS.COM**

NOV 01 2010

**SUP-40121
SDR-40122**

 

SCALE: 3/32" = 1'-0"

NOV - 1 2010

SUP-40121
SDR-40122





APPROVALS

DATE _____

LANDING _____

PAGE 1

NOV 01 2010



1336 ALLEG STREET

PSALM 127:1

ITEM

VARIOUS

SIGN TYPE

QUANTITY

SCALE

AS NOTED

AS NOTED

PAGE DESCRIPTION

ELEVATIONS

STATUS

CONCEPT DRAWINGS

REV

DESIGNER

SALES

DC

DATE

JOB NO.

10-7505

10-27-10

PROJECT

5881 CENTENNIAL CENTER BLVD
LAS VEGAS, NV 89149

BJ's






























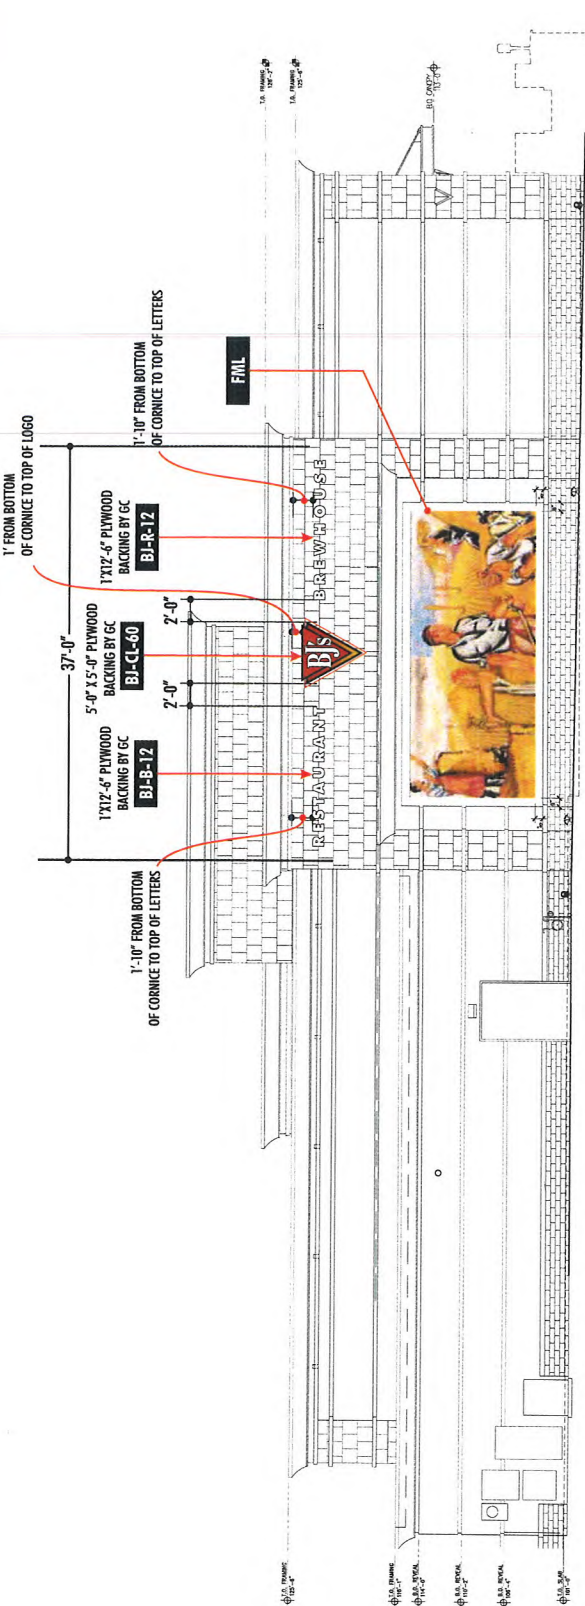

REAR SOUTH ELEVATION

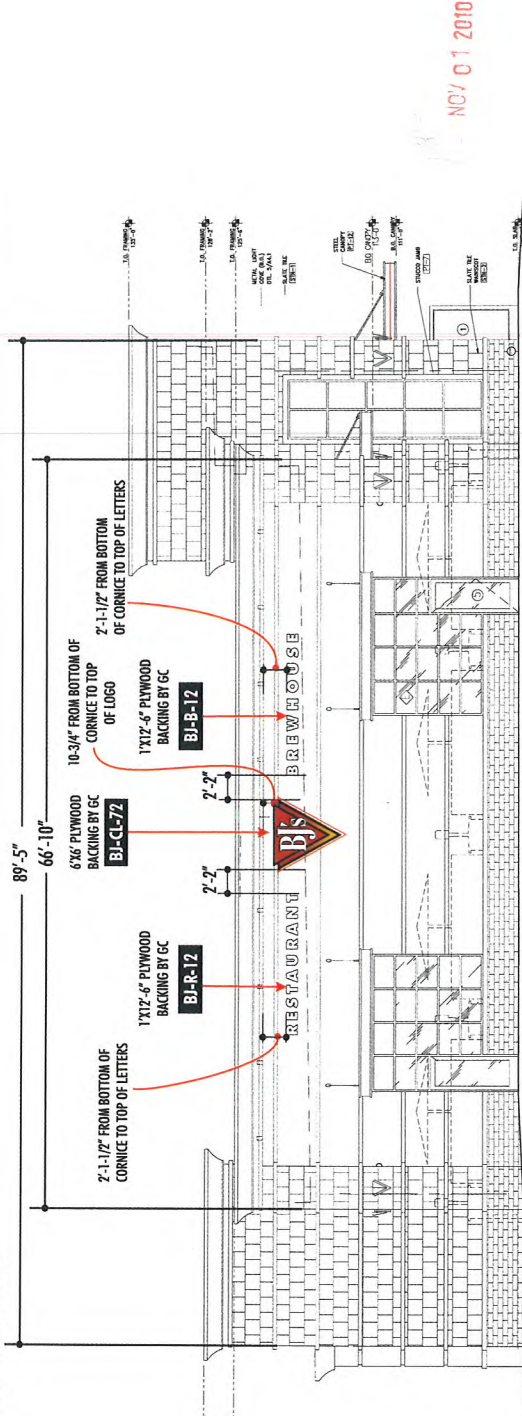

LEFT-EAST ELEVATION

REAR SOUTH & LEFT EAST ELEVATION

SCALE: 3/32" = 1'-0"

RECEIVED

NOV -1 2010

SUP-40121
SDR-40122

APPROVALS

DATE

CLIENT

DATE
















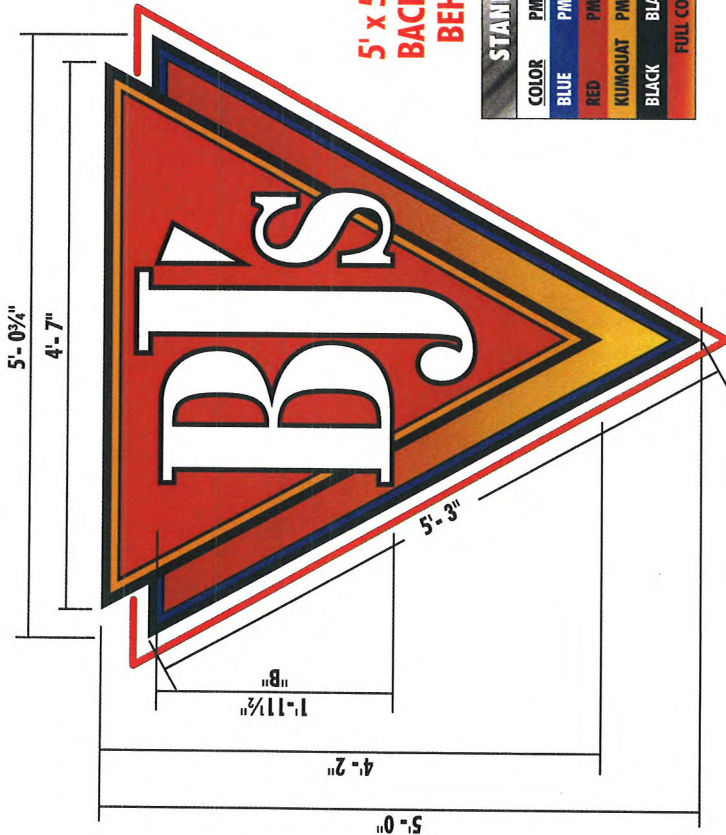

5' x 5' PLYWOOD
BACKER NEEDED
BEHIND WALL

STANDARD COLORS	
COLOR	PMS VINYL
BLUE	PMS 300 INTENSE BLUE #3630-127
RED	PMS 200 DARK RED 3630-73
KUMQUAT	PMS 1235 KUMQUAT 3630-76
BLACK	BLACK 3630-22

FULL COLOR DIGITAL GRAPHIC

Electrical requirements

(1) 120V 20A CIRCUIT REQ'D


UL labels required away from public view.

IMPORTANT NOTE

UL 2161 COMPLIANT NEC AND MANUFACTURING RECOMMENDATIONS, ALL ELECTRICAL PRIMARY CIRCUITS MUST BE DEDICATED ISOLATED CIRCUITS PROVIDED BY CLIENT/ OWNER.

GC TO PROVIDE ACCESSIBILITY TO REMOTE TRANSFORMERS AND OR BALLASTS FOR INSTALL AND SERVICE.

FINAL ELECTRICAL HOOK UP BY OTHERS.

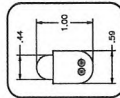

SECTION DETAIL



BJ'S EXPOSED SLOAN ColorLINE™ AROUND LOGO

SCALE: 1" = 1'-0"
SIGN AREA: 12.7 SQ. FT.

BJ-CL-60 CUSTOM BJ'S LOGO w/SLOAN ColorLINE
Qty: Make One[2]

SIGNAGE SOLUTIONS
1336 ALLEG STREET
ANAHEIM, CA 92805
714-491-0299
FAX 491-0439

PSALM 127:1
ITEM **BJ-CL-60**

SIGN TYPE
CUSTOM BJ'S LOGO (LED)
QUANTITY
AS NOTED
SCALE
AS NOTED
PAGE DESCRIPTION
SECTION DETAIL
STATUS
CONCEPT DRAWINGS
REV

DESIGNER
GG
SALES
DC
JOB NO.
10-7505
DATE
10-27-10
PROJECT



5881 CENTENNIAL CENTER BLVD
LAS VEGAS, NV 89149

All ideas, designs, measurements, and plans are the property of Signage Solutions, and will be used by the client for the project only. No part of this document may be reproduced, stored in a retrieval system, or transmitted, in any form or by any means, electronic, mechanical, photocopying, recording, or by any information storage and retrieval system, without the prior written permission of Signage Solutions. Signage Solutions shall not be responsible for all dimensions and conditions shown by these drawings. Shop fabrications shall be the responsibility of the client. This document is for informational purposes only.

APPROVALS
CLIENT
DATE

LANDLORD
DATE

PAGE 3


RECEIVED

NOV -1 2010

SUP-40121
SDR-40122

BJ-CL-60

CONSTRUCTION DETAILS ON NEXT PAGE

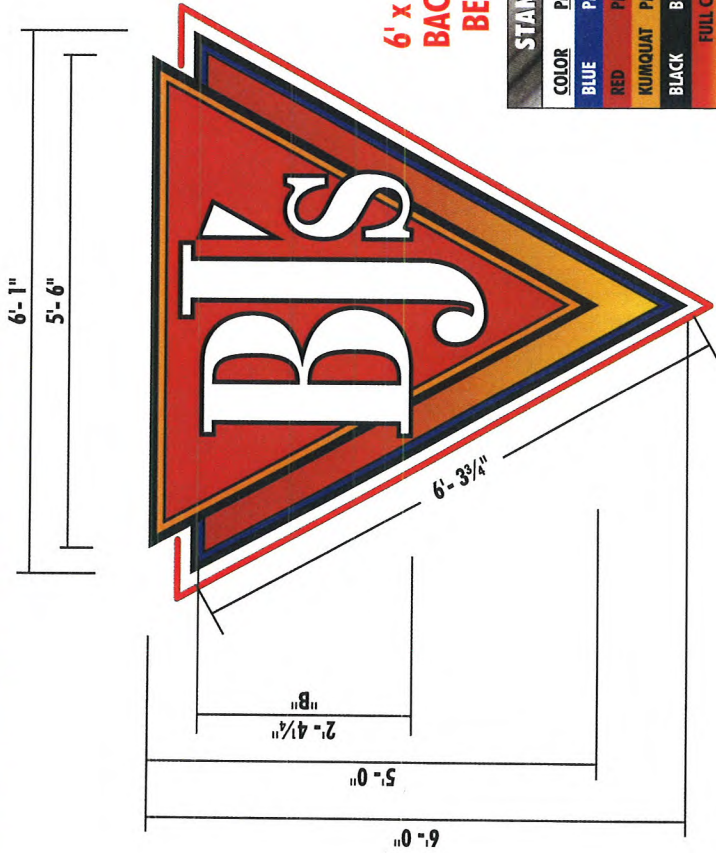

ELECTRICAL REQUIREMENTS

(1) 120V 20A CIRCUIT REQ'D

UL labels required away from public view.

IMPORTANT NOTE

UL 2161 COMPLIANT NEC AND MANUFACTURING RECOMMENDATIONS, ALL ELECTRICAL PRIMARY CIRCUITS MUST BE PROVIDED ISOLATED CIRCUITS PROVIDED BY CLIENT/OWNER.

GC TO PROVIDE ACCESSIBILITY TO REMOTE TRANSFORMERS AND OR BALLASTS FOR INSTALL AND SERVICE.

FINAL ELECTRICAL HOOK UP BY OTHERS.

THIS SIGN IS INTENDED TO BE INSTALLED IN ACCORDANCE WITH THE REQUIREMENTS OF ARTICLE 600 OF THE NATIONAL ELECTRIC CODE AND/OR OTHER APPLICABLE LOCAL CODES. THIS INCLUDES PROPER GROUNDING AND BONDING OF SIGN.



SECTION DETAIL



BJ'S EXPOSED SLOAN ColorLINE™ AROUND LOGO

SCALE: 3/4" = 1'-0"

SIGN AREA: 19.74 SQ. FT.

CUSTOM BJ'S LOGO w/ SLOAN ColorLINE

Qty: Make One[1]

BJ-CL-72

SIGNAGE SOLUTIONS

1336 ALLEG STREET

PSALM 127:1

ITEM **BJ-CL-72**

SIGN TYPE **CUSTOM BJ'S LOGO**

QUANTITY **AS NOTED**

SCALE **AS NOTED**

PAGE DESCRIPTION **SECTION DETAIL**

STATUS **CONCEPT DRAWINGS**

REV

DESIGNER **GG**

SALES **DC**

JOB NO. **10-7505**

DATE **10-27-10**

PROJECT **BJ'S**



5881 CENTENNIAL CENTER BLVD
LAS VEGAS, NV 89149

All ideas, designs, arrangements, and plans are the property of Signage Solutions, and are created, owned, and developed for use in and in connection with the specified project. None of such information shall be used for any other project without the express written permission of Signage Solutions. Written permission is required for any reproduction or use of this information in any form, and the user shall verify and be responsible for all dimensions and conditions shown by these drawings. Signage Solutions is not responsible for any errors or omissions, and is not to be held liable for any damages or losses resulting from the use of this information.

APPROVALS

CLIENT

DATE

LANDLORD

DATE

PAGE 4

BJ-CL-72

RECEIVED

NOV -1 2010

SUP-40121

SDR-40122

7'-1"

6'-5"

5'-10"

2'-9 1/4"

8"

7'-4 1/2"

7' x 7' PL BACKER BEHIND STANDARD

COLOR	PMS
BLUE	PMS 300
RED	PMS 200
KUMQUAT	PMS 1375
BLACK	BLACK

STANDARD COLORS	
COLOR	PMS VINYL
BLUE	PMS 300 INTENSE BLUE #3630-127
RED	PMS 200 DARK RED 3630-73
KUMQUAT	PMS 1375 KUMQUAT 3630-74
BLACK	BLACK 3630-22


FULL COLOR DIGITAL GRAPHIC

SIGN AREA: 24.79 SQ. FT.

BJ-CL-84

SUP-40121
SDR-40122

PAGE 5

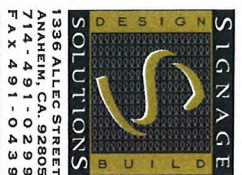

SUP-40121
SDR-40122

ITEM **BJ-R-12**

SIGN TYPE
DUAL LIT LETTERS MOUNTED TO WALL
QUANTITY
SCALE
AS NOTED AS NOTED
PAGE DESCRIPTION
DETAILS
STATUS
CONCEPT DRAWINGS
REV

DESIGNER
GG
JOB NO.
10-7505
DATE
10-27-10
PROJECT




5881 CENTENNIAL CENTER BLVD
LAS VEGAS, NV 89149

All ideas, designs, arrangements, and plans are the property of Signage Solutions, and shall be used by the client for the project only. No part of this drawing shall be reproduced or transmitted in any form or by any means electronic or mechanical, including photocopying, recording, or by any information storage and retrieval system, without the written permission of Signage Solutions. The client shall be responsible for all dimensions and conditions shown by these drawings. Signage Solutions shall not be responsible for any errors or omissions in this drawing or for any damage to property or persons resulting therefrom.

APPROVALS
CLIENT
DATE

LANDLORD
DATE

PAGE 7

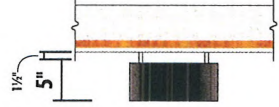


12'-6"
RESTAURANT

SCALE: 3/4" = 1'-0"
SIGN AREA: 12.50 SQ. FT.

BJ-R-12
Qty: Make Three (4)

Electrical requirements
(1) 120V 20A CIRCUIT REQ'D
UL labels required away from public view.

IMPORTANT NOTE
UL-2161 COMPLIANT NEC AND MANUFACTURING RECOMMENDATIONS. ALL ELECTRICAL PRIMARY CIRCUITS MUST BE DEDICATED ISOLATED CIRCUITS PROVIDED BY CLIENT/OWNER.
GC TO PROVIDE ACCESSIBILITY TO REMOTE TRANSFORMERS AND OR BALLASTS FOR INSTALL AND SERVICE.
FINAL ELECTRICAL HOOK UP BY OTHERS.

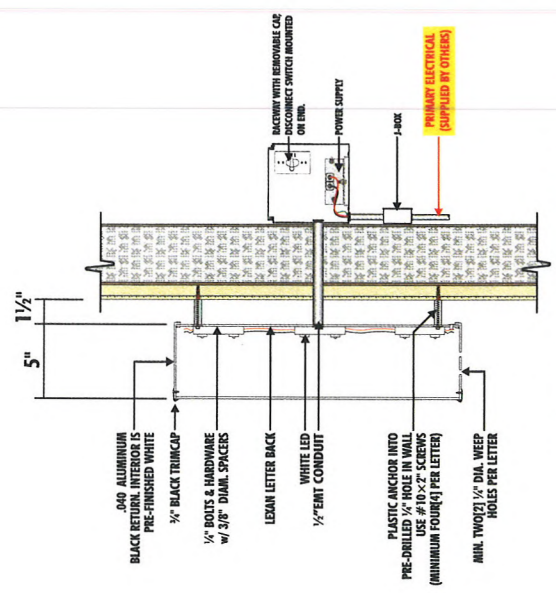

DUAL LIT LETTERS MOUNTED TO WALL
SECTION DETAIL

RECEIVED
NOV - 1 2010

SUP-40121
SDR-40122

BJ-R-12

12'-6"



DUAL LIT "BREWHOUSE"
Qty: Make Three [4]



DUAL LIT LETTERS MOUNTED TO WALL

SECTION DETAIL

RECEIVED

NOV -1 2010

SUP-40121
SDR-40122

SIGN TYPE	DUAL LIT LETTERS
QUANTITY	AS NOTED
SCALE	AS NOTED
PAGE DESCRIPTION	
DETAILS	
STATUS	
CONCEPT DRAWINGS	
REV	

DESIGNER	SALES
GG	DC
JOB NO.	DATE
10-7505	10-27-10
PROJECT	



**5881 CENTENNIAL CENTER BLVD
LAS VEGAS, NV 89149**

All ideas, designs, arrangements, and plans indicated or represented by this drawing are owned by and the property of Signage Solutions, and used, created, evolved, and developed for use on and in connection with this specified project. None of such ideas, designs, arrangements, or plans shall be used by or disclosed to any person, firm or corporation for any purpose whatsoever without the written permission of Signage Solutions. Written dimensions on these drawings shall have precedence over scale dimensions; contractors shall be responsible for all dimensions and verify and be responsible for all dimensions and conditions shown by these drawings. See details



APPROVALS

LANDLORD DATE

PAGE 8



All signs, designs, arrangements, and plans indicated or referenced for this drawing are owned by and the property of Signage Solutions, and are controlled, created, and developed for use and in accordance with the terms and conditions of the license, design, arrangement, or plan shall be used by or for the purpose of the project without the written permission of Signage Solutions. The client shall verify and be responsible for all dimensions and materials used in the construction of the sign and be submitted to this office for approval before fabrication proceeds.

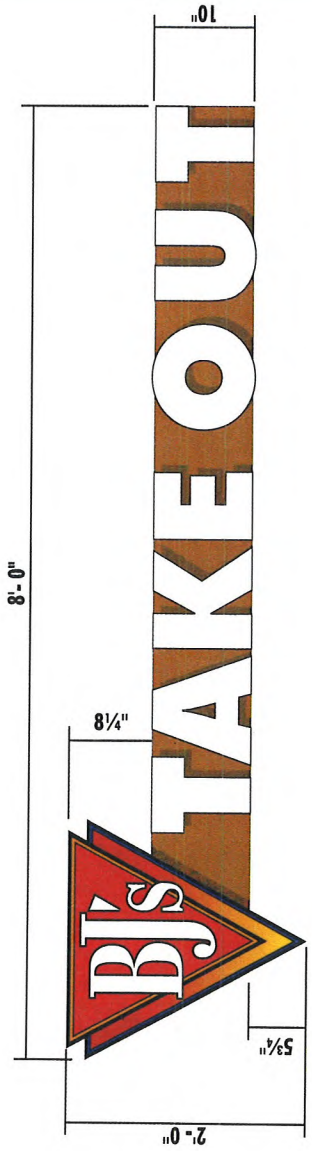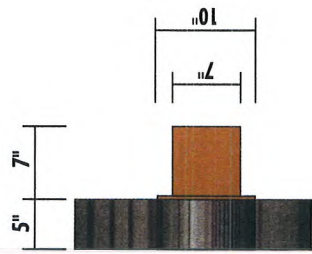


SCALE: 1" = 1'-0"
 SIGN AREA: 7.00 SQ. FT.


BJ-TO-24/10
 Qty: Make One[1]

Electrical requirements
 (1) 120V 20A CIRCUIT REQ'D
 UL labels required away from public view.

IMPORTANT NOTE
 UL 2161 COMPLIANT NEC AND MANUFACTURING RECOMMENDATIONS, ALL ELECTRICAL, PRIMARY CIRCUITS MUST BE DEDICATED ISOLATED CIRCUITS PROVIDED BY CLIENT/OWNER.
 GC TO PROVIDE ACCESSIBILITY TO REMOTE TRANSFORMERS AND OR BALLASTS FOR INSTALL AND SERVICE.
 FINAL ELECTRICAL HOOK UP BY OTHERS.

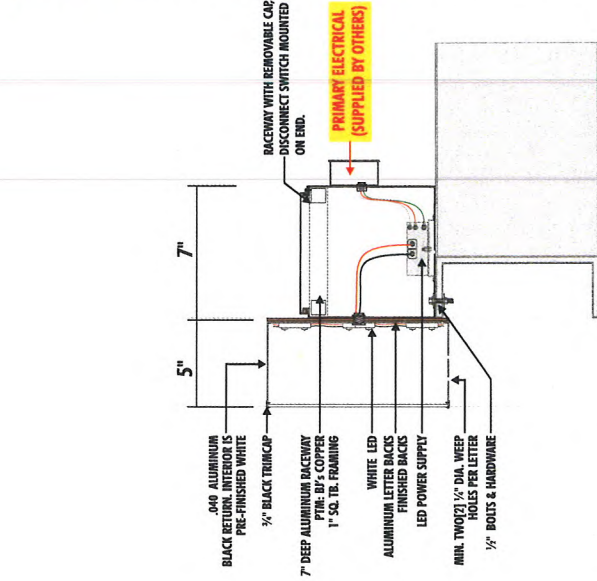

LETTERS MOUNTED TO CUSTOM RACEWAY
 SECTION DETAIL

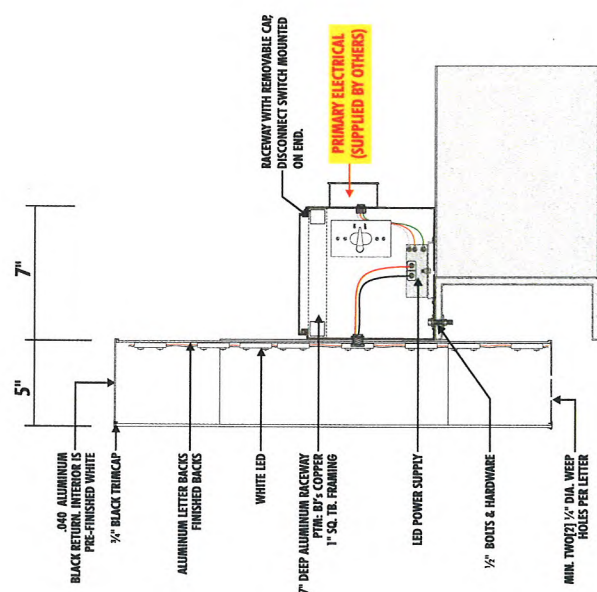

LOGO MOUNTED TO CUSTOM RACEWAY
 SECTION DETAIL


BJ-TO-24/10

RECEIVED
 NOV - 1 2010

SUP-40121
SDR-40122




All ideas, designs, arrangements, and plans are the property of Signage Solutions, and will be used by the client for the project only. Any reproduction, distribution, or use of these drawings without the written permission of Signage Solutions is strictly prohibited. The client is responsible for all dimensions and conditions shown by these drawings. Shop details for materials and construction methods shall be submitted to this office for approval before fabrication.

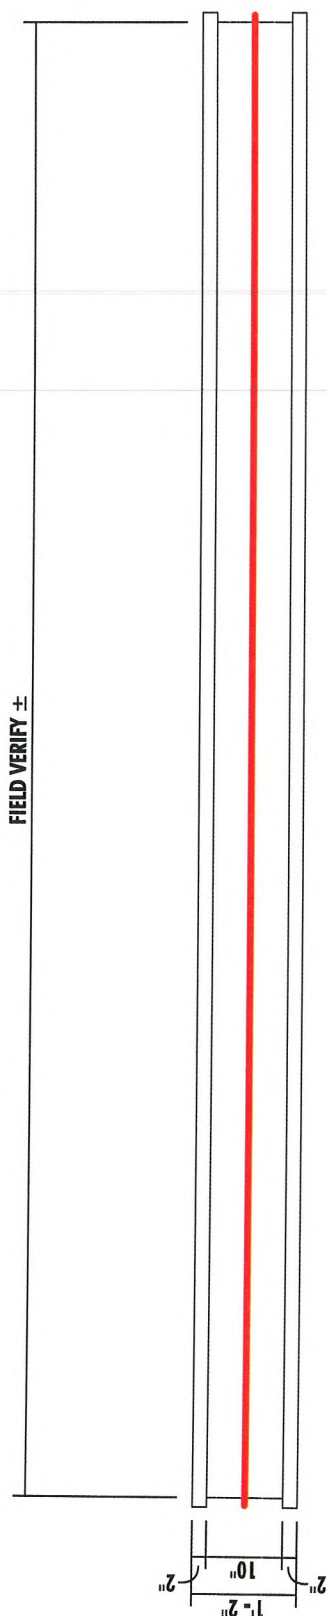


BJ-EN **BJ'S EXPOSED NEON ON CANOPY ABOVE ENTRANCES** **SCALE: 1" = 1'-0"**
Qty: FIELD VERIFY

Electrical requirements
(1) 120V 20A CIRCUIT REQUIRED
UL labels required away from public view.

IMPORTANT NOTE
UL 2181 COMPLIANT NEGATIVE GROUNDING SYSTEMS, ELECTRICAL PRIMARY CIRCUITS, AND ALL ELECTRICAL ISOLATED CIRCUITS PROVIDED BY CLIENT/OWNER.
GC TO PROVIDE ACCESSIBILITY TO REMOTE TRANSFORMERS AND OR BALLASTS FOR INSTALL AND SERVICE.
FINAL ELECTRICAL HOOK UP BY OTHERS.

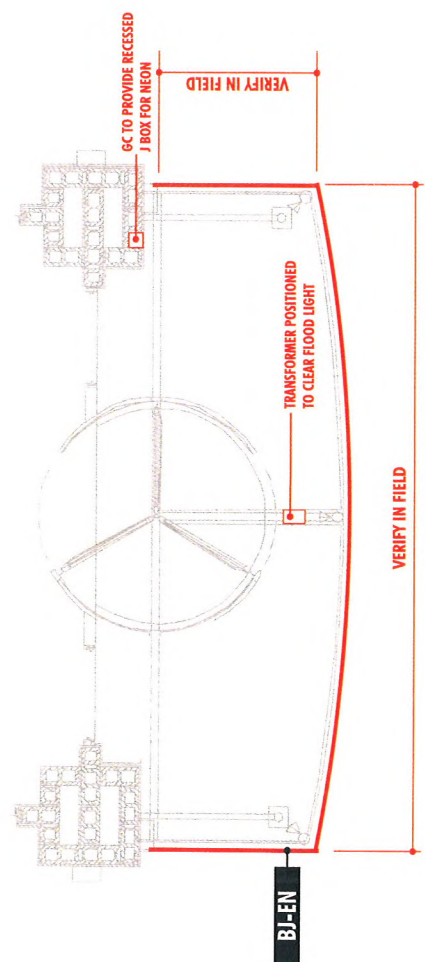

BJ-EN **BJ'S EXPOSED NEON ON CANOPY OVER ENTRANCES** **ENLARGED VIEW**

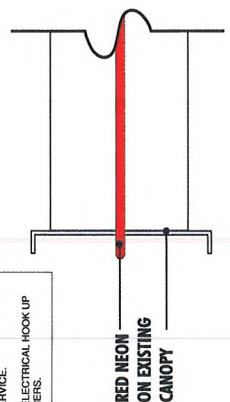

RECEIVED
NOV -1 2010

SUP-40121
SDR-40122



brand operations build
KITCHEN/RESTAURANT

BJS RESTAURANT & BREWHOUSE
5881 CENTENNIAL CENTER BLVD
LAS VEGAS, NV 89149



PROTOTYPE A
MONITORING NUMBER
BJSB-0744
DATE ISSUED:

REVISIONS

REVISIONS

SHEET CONTENTS
KITCHEN/RESTAURANT
FURNISHING
PLAN

SHEET NUMBER

A1.5


SHEET OF 3 TOTAL

RECEIVED

NOV 01 2010

City of Las Vegas

SUP-40121
SDR-40122

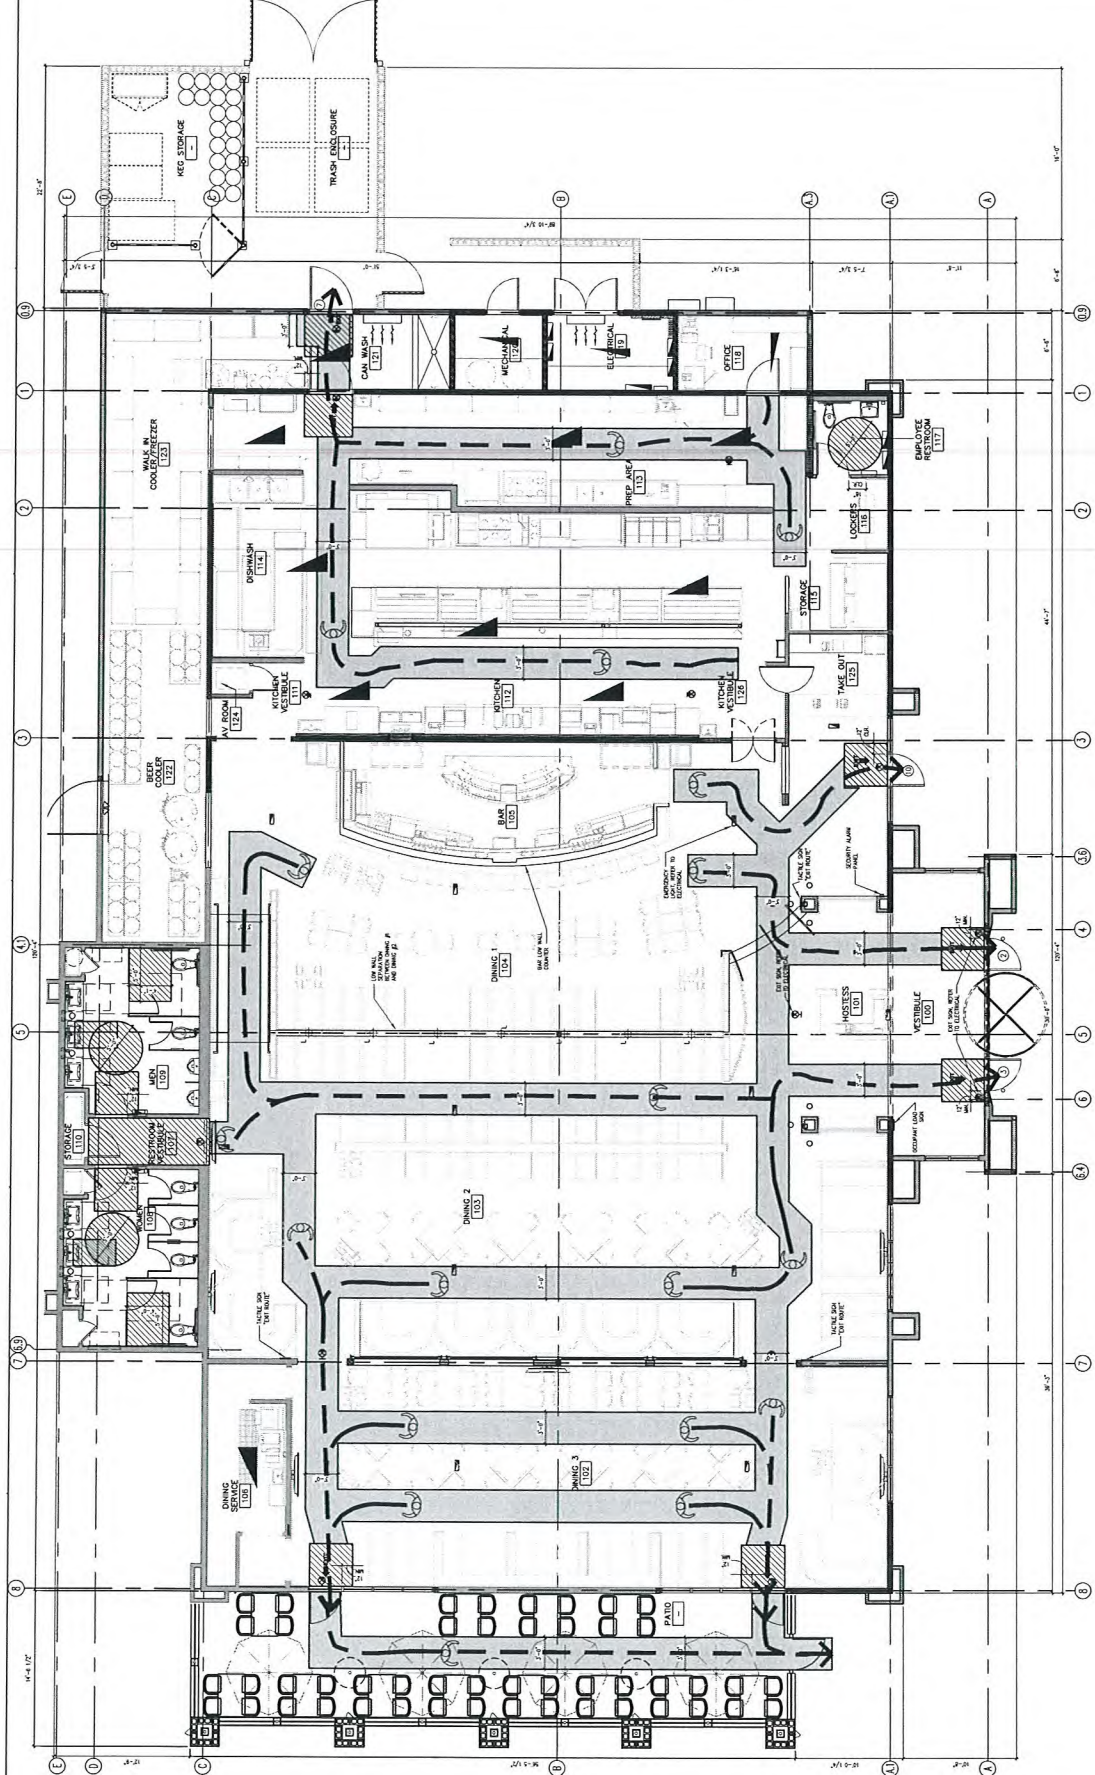

OCCUPANT LOAD CALCULATION				ACTUAL SEATING TABULATION			
EGRESS / FURNISHING PLAN
A1.5 SCALE: 1/8" = 1'-0"