

PLAN B - TYPE "B" (ADAPTABLE)

0' 1/2" = 1'-0"
 1/8" = 1'-0"
 1/16" = 1'-0"
 SCALE 1/4" = 1'-0"

RECEIVED
FEB 9 2011
SUPPLEMENTAL
 City of Las Vegas
VAR-41197
SUP-41039
SDR-41043



Scott L. Baker, Architect, Inc.
 10000 Las Vegas Blvd. S., Suite 1000
 Las Vegas, NV 89143
 Phone: 702.735.1111
 Fax: 702.735.1112
 www.slbaker.com




OV ON

LOVE MOUNTAIN SENIOR APARTMENTS
 Harbor Court and Lone Mountain Road
 City of Las Vegas, Nevada

NO.	DATE	REVISIONS

SUBMITTAL SET SLDST FEBRUARY 14, 2011 DATE DLR DRAWN CHECKED	SUBMITTAL SET
--	---------------

TYPE B
UNIT FLOOR
PLANS
A0.1b

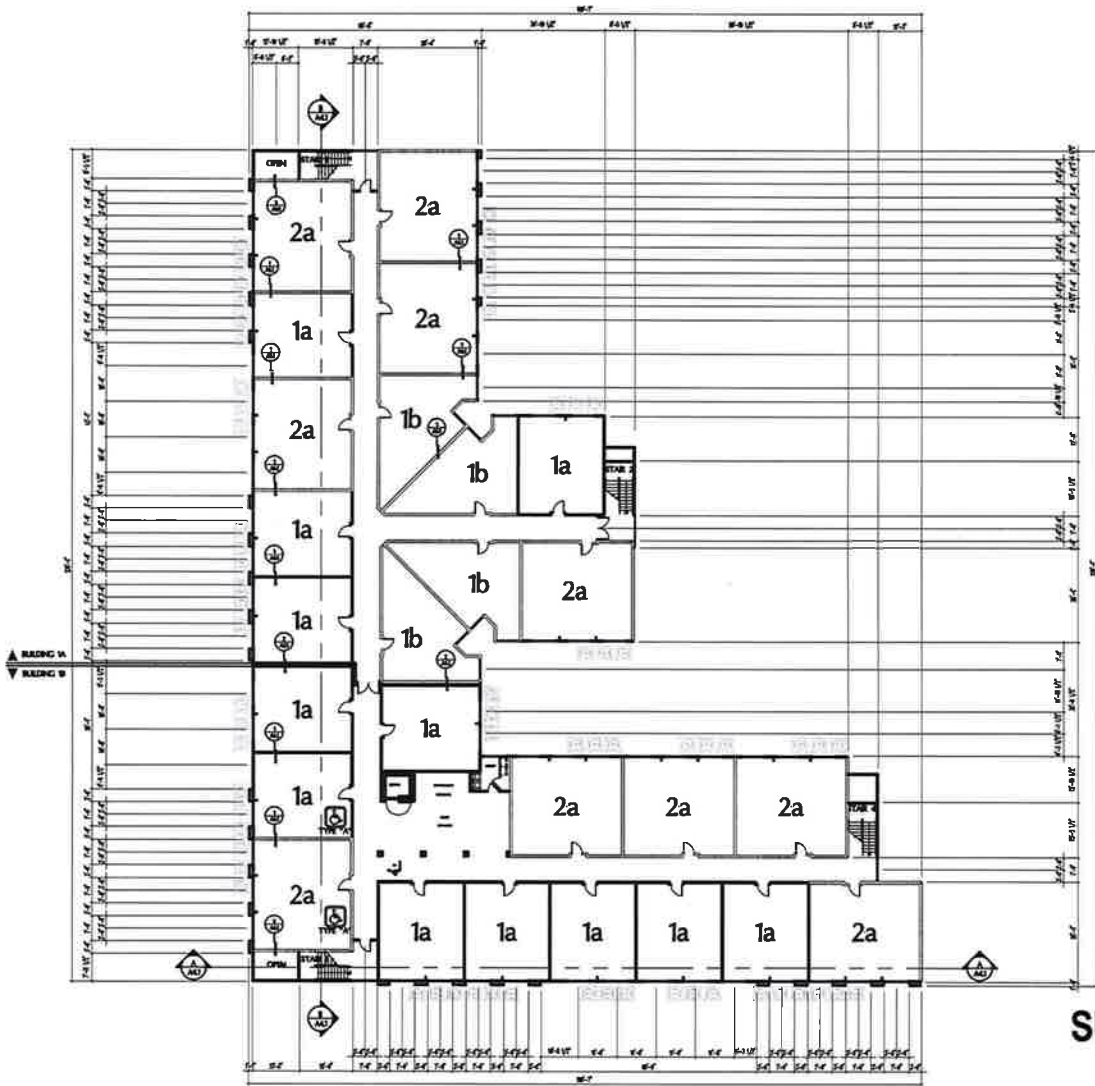

BUILDING 1 - SECOND AND THIRD LEVEL

SUPPLEMENTAL
RECEIVED

VAR-41197

SUP-41039


SDR-41043



Scott L. Baker,
Architect, Inc.



BUILDING PLAN
BUILDING 1
2nd & 3rd LEVEL
A1.2

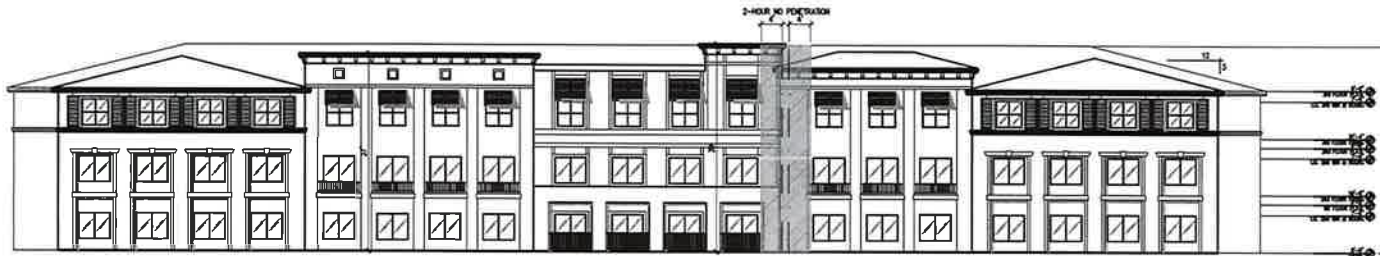

A WEST ELEVATION


SCALE 3/8" = 1'-0"



B NORTH ELEVATION

SCALE 3/8" = 1'-0"

ELEVATION KEY NOTES	
(D) DESCRIPTION - TYPICAL BUILDINGS	
1	CONCRETE ROOF SLAB - FLAT OR LOW PROFILE
2	3" - GYPSUM BOARD
3	2 x 4 FLOOR TRIM BY STUCCO FINISH
4	2 x 4 FLOOR TRIM BY STUCCO FINISH
5	2 x 4 FLOOR TRIM BY STUCCO FINISH
6	2 x 12 FLOOR TRIM BY STUCCO FINISH
7	TYPICAL EXPOSED ROOF FASCIA 1" / 40.1
8	TYPICAL EXPOSED FASCIA - PITCHED ROOF 2" / 40.1
9	TYPICAL EXPOSED FASCIA - FLAT ROOF 2" / 40.1
10	TYPICAL RECESSED METAL 7" / 40.1
11	DOOR 40.1
12	WINDOW 40.1
13	LOW TRIM WINDOW SILLING 8, 10, 12 / 40.1
14	RECESSED WINDOW 10, 12, 15 / 40.1
15	TYPICAL FLOOR BAND 3" / 40.2
16	FLOOR OVER WINDOW 4" / 40.2
17	SQUARE FLOOR 5" / 40.2
18	TYPICAL METAL SILL 6, 7 / 40.2
19	TYPICAL JAMB 6" / 40.2
20	TYPICAL SILLER 7" / 40.2
21	WEST CORNER JOIST 10, 7, 40.2

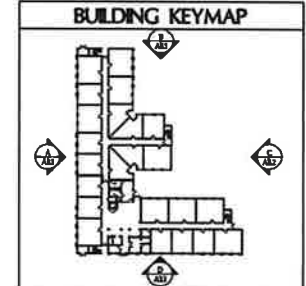

Scott L. Baker, Architect, Inc.
 10000 W. Sahara Ave., Suite 100, Las Vegas, NV 89135
 (702) 735-1100
 www.scottlbaker.com

OVON
 LONE MOUNTAIN SENIOR APARTMENTS
 Rainbow Blvd., Las Vegas, Nevada

RECEIVED
FEB 24 2011
 City of Las Vegas
SUPPLEMENTAL
VAR-41197
SUP-41039
SDR-41043

SUBMITTAL SET	
NO.	DESCRIPTION
1	GENERAL NOTES
2	FOUNDATION
3	FLOOR PLAN
4	ELEVATIONS
5	SECTION CUTS
6	MECHANICAL
7	ELECTRICAL
8	PLUMBING
9	FINISHES
10	DETAILS
11	APPENDICES
12	CONTRACT DOCUMENTS

BUILDING ELEVATIONS BUILDING 1
A3.1

