



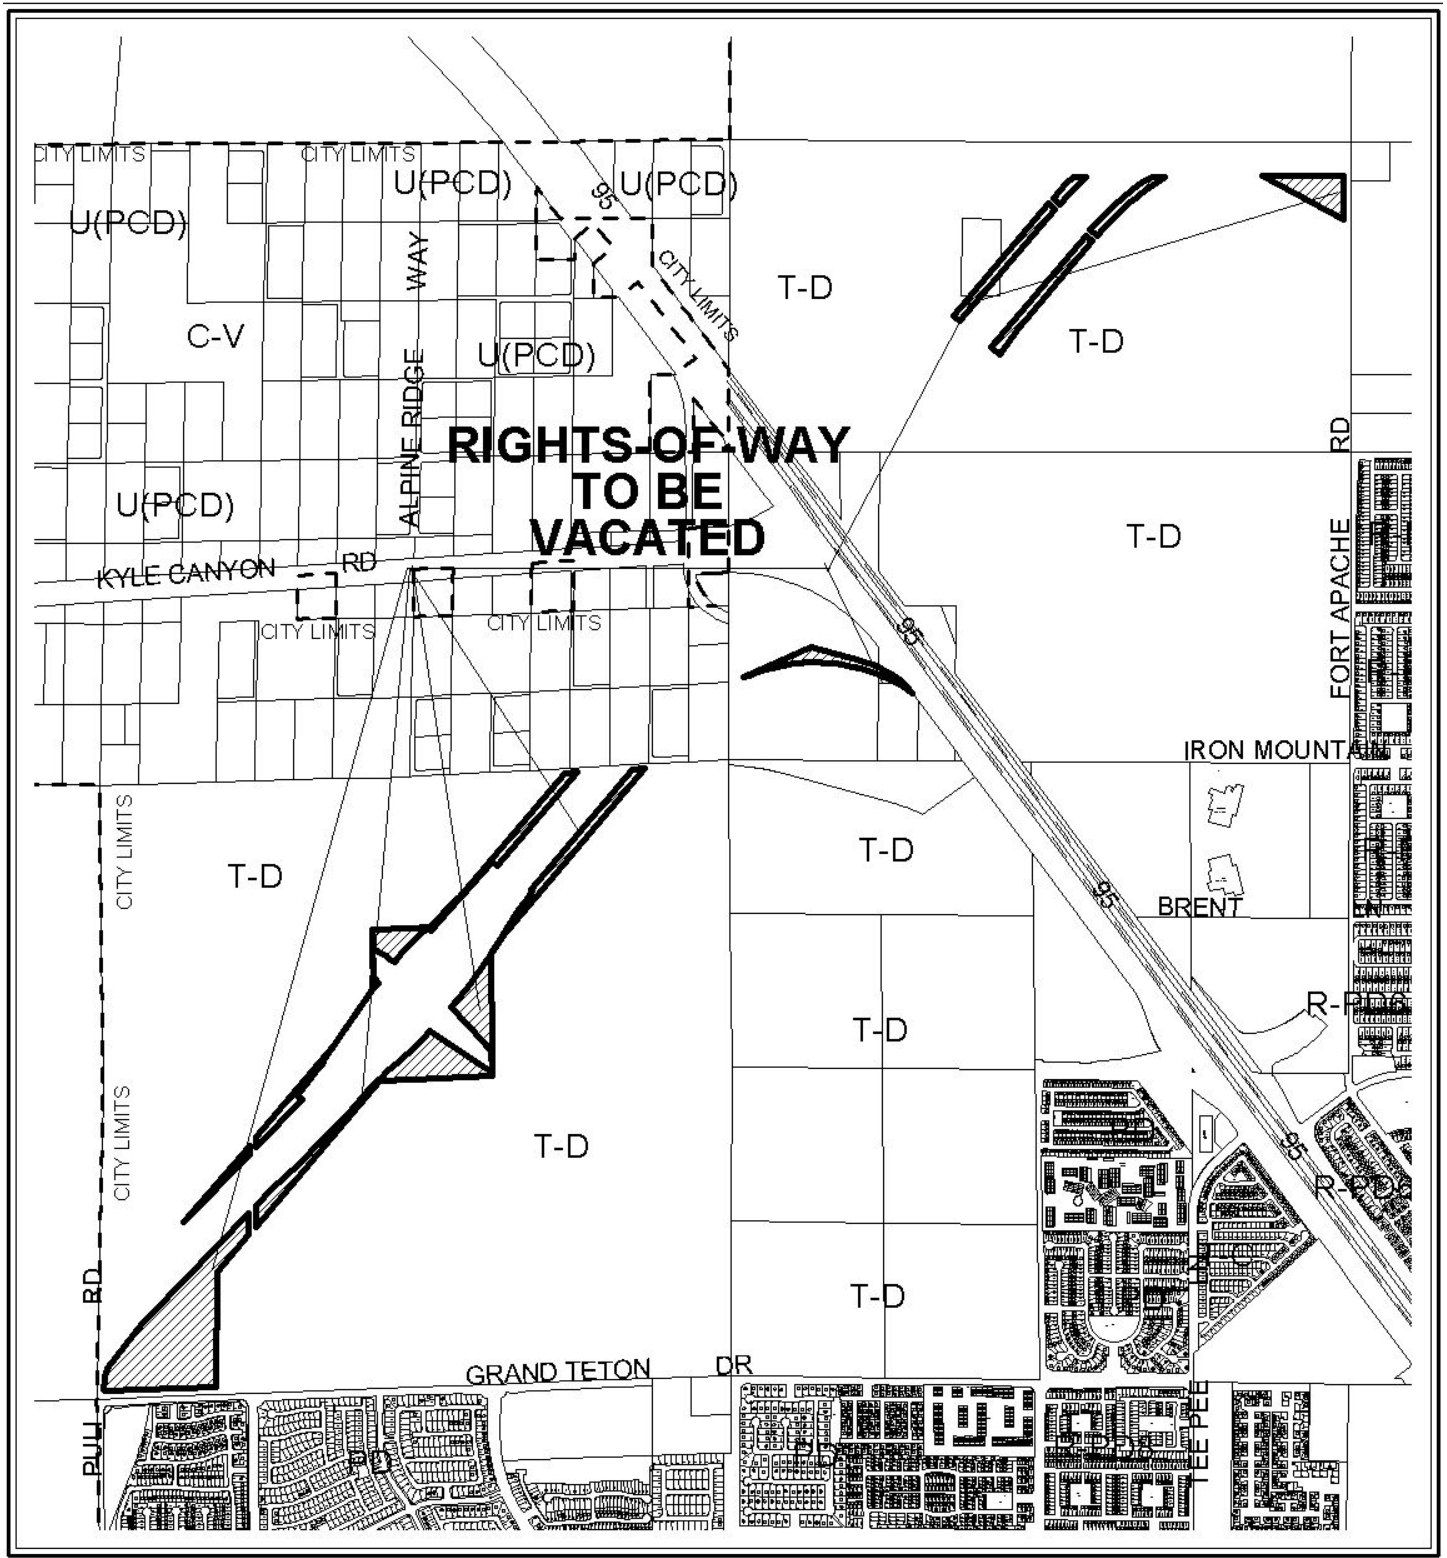

CASE: VAC-42250



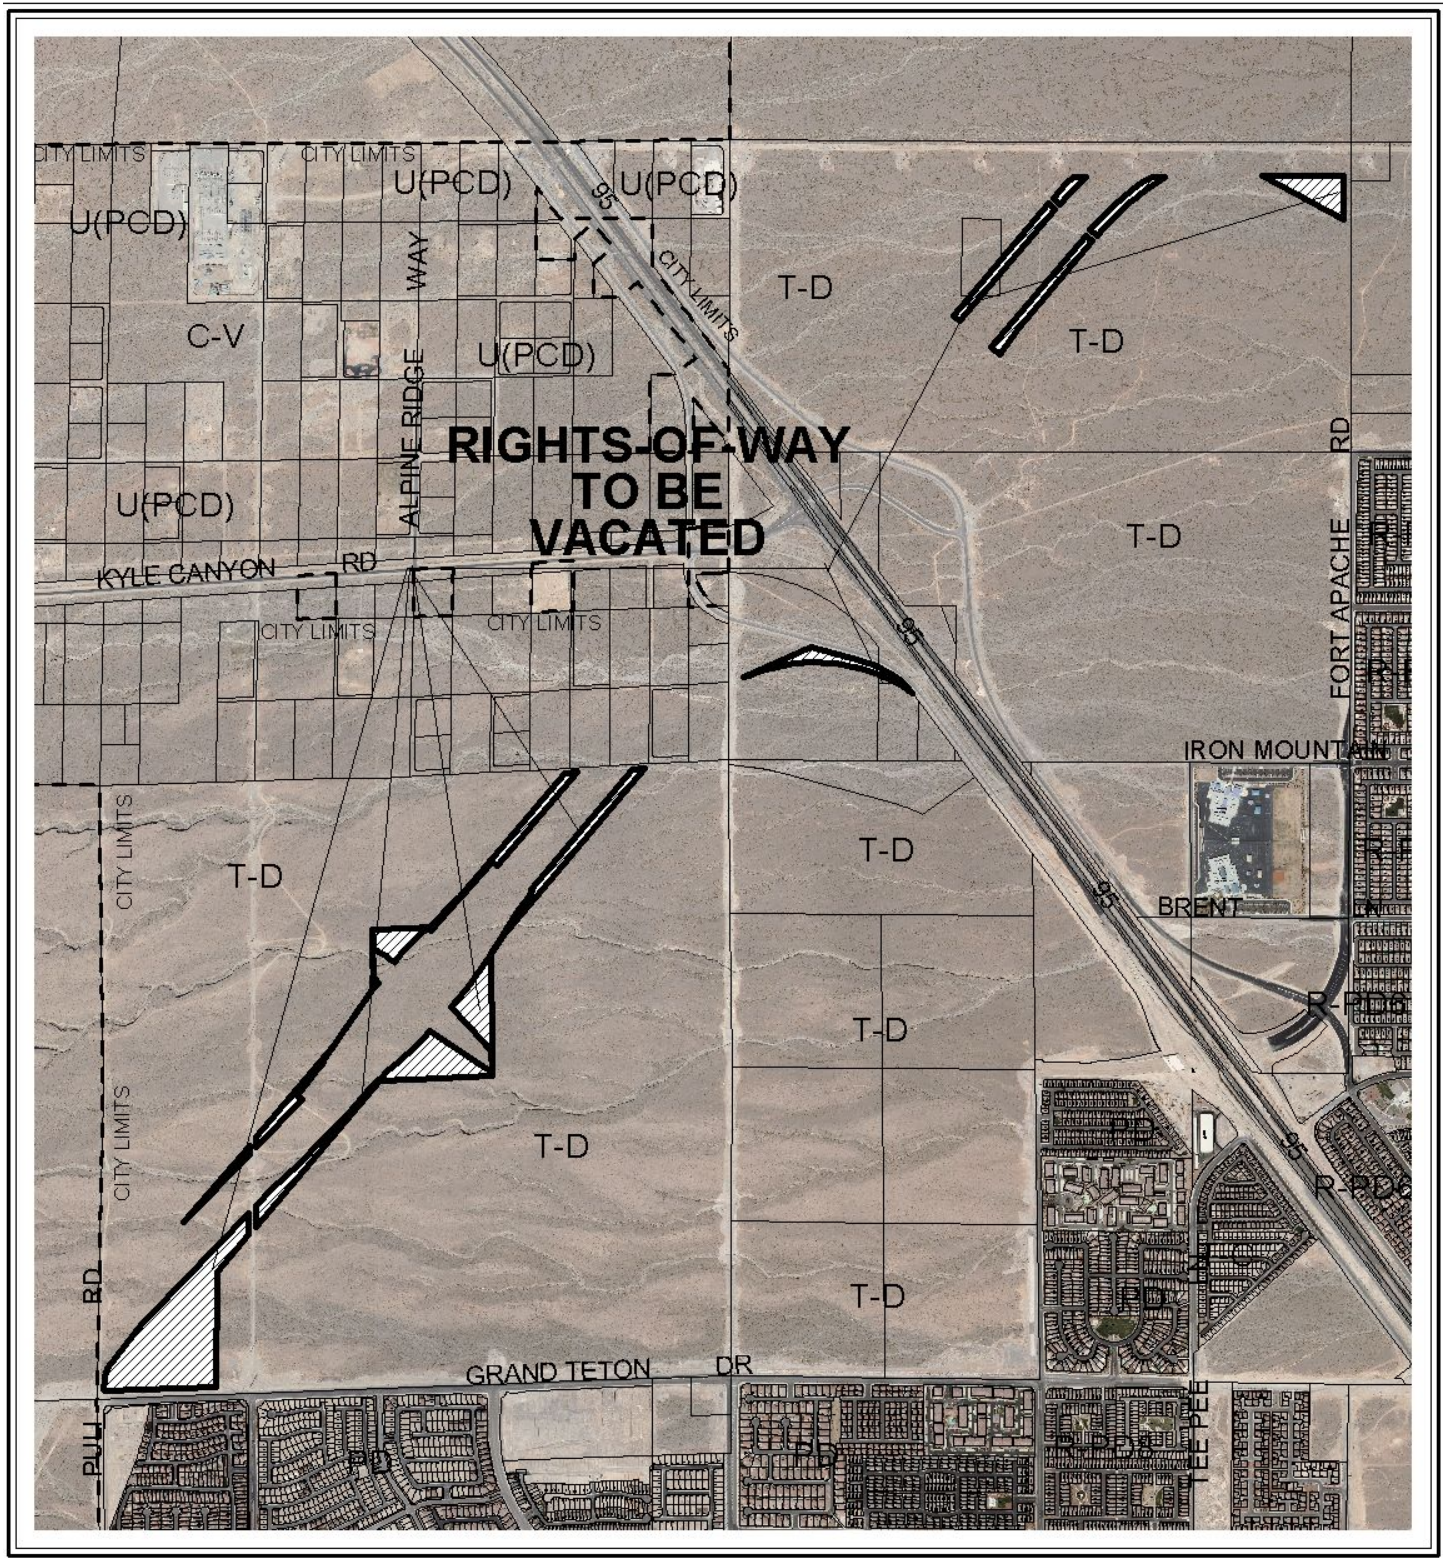

CASE: VAC-42250

