



DEPARTMENT OF PLANNING

STATEMENT OF FINANCIAL INTEREST

Case Number: **VAC-42250** APN: Various (BLM Grant # N-77772)

Name of Property Owner: City of Las Vegas

Name of Applicant: City of Las Vegas, Jorge Cervantes

Name of Representative: City of Las Vegas, Randy Fultz

To the best of your knowledge, does the Mayor or any member of the City Council or Planning Commission have any financial interest in this or any other property with the property owner, applicant, the property owner or applicant's general or limited partners, or an officer of their corporation or limited liability company?

☐ Yes

☒ No

If yes, please indicate the member of the City Council or Planning Commission who is involved and list the name(s) of the person or persons with whom the City Official holds an interest. Also list the Assessor's Parcel Number if the property in which the interest is held is different from the case parcel.

City Official: _____

Partner(s): _____

APN: _____


Signature of Property Owner: *Jorge Cervantes*

Print Name: Jorge Cervantes

Subscribed and sworn before me

This 22nd day of June, 2011

Rosana G. Cogle
Notary Public in and for said County and State

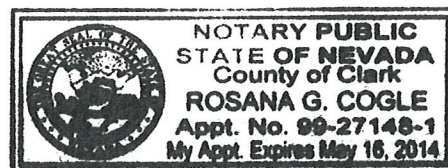



DEPARTMENT OF PLANNING

APPLICATION / PETITION FORM

Application/Petition For: Vacation of portions of Sheep Mountain Parkway ROW grant
Project Address (Location) Northwest Las Vegas (North of Grand Teton & West of Fort Apache)
Project Name _____ Proposed Use same
Assessor's Parcel #(s) Various (BLM Grant # N-77772) Ward # 6
General Plan: existing _____ proposed _____ Zoning: existing _____ proposed _____
Commercial Square Footage _____ Floor Area Ratio _____
Gross Acres _____ Lots/Units _____ Density _____
Additional Information _____

PROPERTY OWNER City of Las Vegas Contact Jorge Cervantes
Address 333 N. Rancho Dr. Phone: 229-2176 Fax: _____
City Las Vegas State NV Zip 89106
E-mail Address jcervantes@lasvegasnevada.gov

APPLICANT Jorge Cervantes Contact Randy Fultz
Address 333 N. Rancho Dr. Phone: 229-2176 Fax: _____
City Las Vegas State NV Zip 89106
E-mail Address jcervantes@lasvegasnevada.gov

REPRESENTATIVE Randy Fultz Contact Randy Fultz
Address 333 N. Rancho Dr Phone: 229-2176 Fax: _____
City Las Vegas State NV Zip 89106
E-mail Address rfultz@lasvegasnevada.gov

Property Owner Signature* Jorge Cervantes

*An authorized agent may sign in lieu of the property owner for Final Maps, Tentative Maps, and Parcel Maps.

Print Name JORGE CERVANTES

Subscribed and sworn before me

This 22nd day of June, 20 11.


Rosana G. Cogle

Notary Public in and for said County and State

RECEIVED

JUN 22 2011

City of Las Vegas

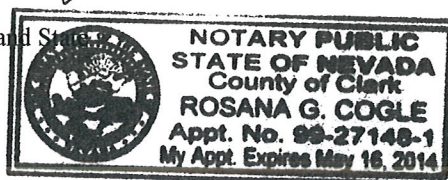

FOR DEPARTMENT USE ONLY

Case #	<u>VAC-42250</u>
Meeting Date:	<u>8/9/11</u>
Total Fee:	
Date Received:*	<u>6/23/11</u>
Received By:	<u>[Signature]</u>

*The application will not be deemed complete until the submitted materials have been reviewed by the Department of Planning for consistency with applicable sections of the Zoning Ordinance.

f:\depot\Application Packet\Application Form.pdf




NOT TO SCALE

LEGEND:



AREA TO BE
VACATED

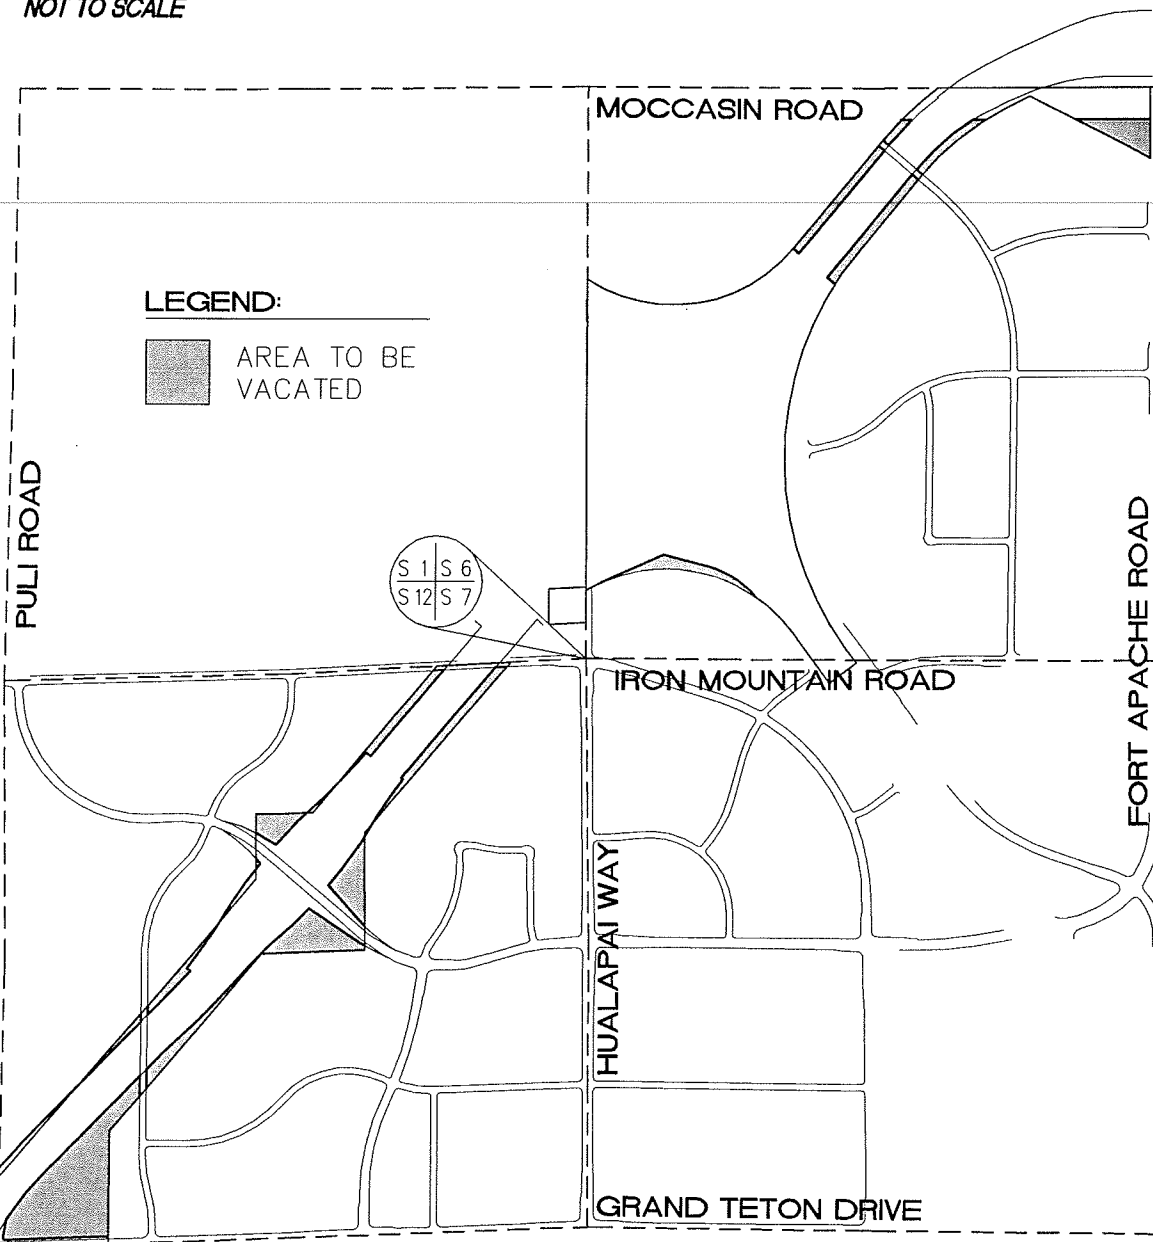

V:\1 SURVEYPROJECTS\0443\DWG\0443-01 LEGAL EXHIBIT.DWG

DEPARTMENT OF PUBLIC WORKS
SURVEY SECTION



DATE: 06/22/2011 DRAWN BY: MK

SHEET: 1 OF 1

BLM RIGHT-OF-WAY GRANT N-77772
VACATION

EXHIBIT TO ACCOMPANY
LEGAL DESCRIPTION

RECEIVED

JUN 23 2011

VAC-42250

City of Las Vegas