



PLANNING & DEVELOPMENT DEPARTMENT

STATEMENT OF FINANCIAL INTEREST

Case Number: **SDR-20149** APN: 162-03-801-135

Name of Property Owner: FIRST SOUTHERN BAPTIST CHURCH.

Name of Applicant: DIAMOND SPRINGS LLC

Name of Representative: APTUS ARCHITECTURE

To the best of your knowledge, does the Mayor or any member of the City Council or Planning Commission have any financial interest in this or any other property with the property owner, applicant, the property owner or applicant's general or limited partners, or an officer of their corporation or limited liability company?

☐ Yes

☒ No

If yes, please indicate the member of the City Council or Planning Commission who is involved and list the name(s) of the person or persons with whom the City Official holds an interest. Also list the Assessor's Parcel Number if the property in which the interest is held is different from the case parcel.

City Official: _____

Partner(s): _____

APN: _____


Signature of Property Owner: HORACE E. BRIDGES

Print Name: HORACE E. BRIDGES TRUSTEE


Subscribed and sworn before me

This Monday of Feb, 20 07

Mari Murphy Clark Nevada
Notary Public in and for said County and State

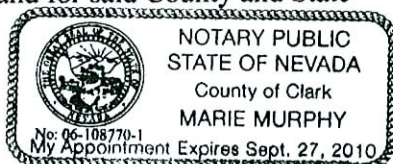

RECEIVED

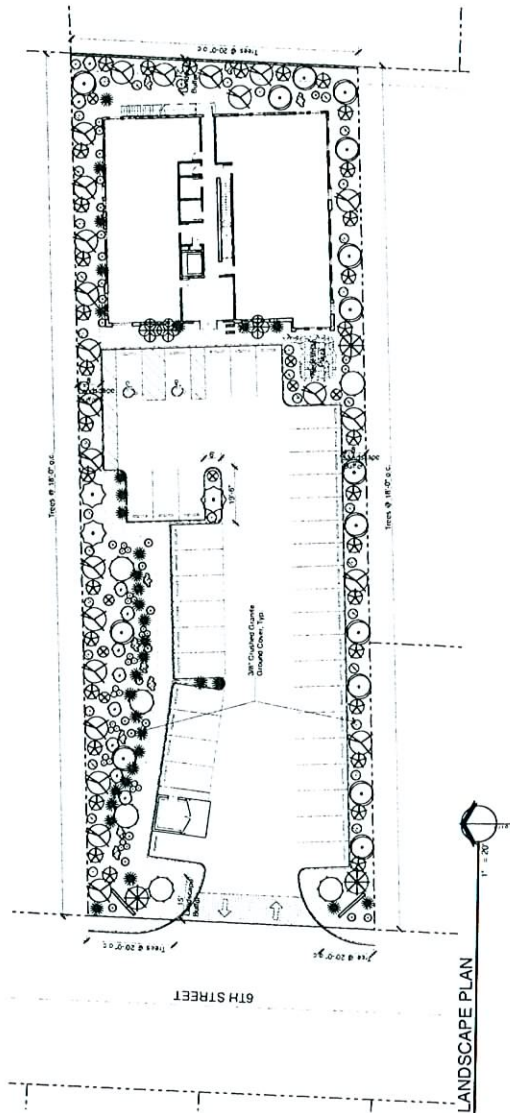

LANDSCAPE SCHEDULE				
SYMBOL	COMMON NAME	SCIENTIFIC NAME	SIZE	QTY
(Symbol)	VELVET MESQUITE	PROSOPIS VELVET	24" DIA	24
(Symbol)	TEXAS MONYARD	PROSOPIS GYMNOCLADA	24" DIA	15
(Symbol)	SHOESTRING ACACIA	MELICOLA MIMOSA	24" DIA	3
(Symbol)	PALE VERDE	PROSOPIS JULIFLORA	24" DIA	6
(Symbol)	NEEDLE OAK	QUERCUS LAEVOGATA	24" DIA	3
(Symbol)	MEDITERRANEAN PALM	PHOENIX CANARIENSIS	24" DIA	3
SPERMATOPHYTES				
(Symbol)	TEXAS SANDPINE	MOENCHETIA TEXANA	5" DIA	42
(Symbol)	LEMANDEER	MOENCHETIA TEXANA	5" DIA	20
(Symbol)	SALVIA	LEUCANTHEMUM	5" DIA	20
(Symbol)	CHERRY BLOSSOM	PRUNELLA	14" DIA	16
(Symbol)	WILLOW SAGE	LEUCANTHEMUM	5" DIA	20
GROUND COVER				
(Symbol)	DELICATE CLOVER	PROSOPIS JULIFLORA	5" DIA	22
(Symbol)	LANCANA	LEUCANTHEMUM	5" DIA	22
(Symbol)	REGAL WISTARIA	WISTARIA FLORIDA	5" DIA	22
(Symbol)	GRASS	POA	5" DIA	22
(Symbol)	ROCK MOUNTAIN	POA	5" DIA	22
LANDSCAPE BUFFERS				
SYMBOL	COMMON NAME	SCIENTIFIC NAME	SIZE	QTY
(Symbol)	VELVET MESQUITE	PROSOPIS VELVET	24" DIA	24
(Symbol)	TEXAS MONYARD	PROSOPIS GYMNOCLADA	24" DIA	15
(Symbol)	SHOESTRING ACACIA	MELICOLA MIMOSA	24" DIA	3
(Symbol)	PALE VERDE	PROSOPIS JULIFLORA	24" DIA	6
(Symbol)	NEEDLE OAK	QUERCUS LAEVOGATA	24" DIA	3
(Symbol)	MEDITERRANEAN PALM	PHOENIX CANARIENSIS	24" DIA	3

LANDSCAPE BUFFERS

SYMBOL COMMON NAME SCIENTIFIC NAME SIZE QTY

VELVET MESQUITE PROSOPIS VELVET 24" DIA 24

TEXAS MONYARD PROSOPIS GYMNOCLADA 24" DIA 15

SHOESTRING ACACIA MELICOLA MIMOSA 24" DIA 3

PALE VERDE PROSOPIS JULIFLORA 24" DIA 6

NEEDLE OAK QUERCUS LAEVOGATA 24" DIA 3

MEDITERRANEAN PALM PHOENIX CANARIENSIS 24" DIA 3


6th Street/ St. Louis Avenue
 Site Development Review
 6th Street
 Las Vegas, Nevada 89109

GPA-20150 ZON-20151
VAR-20152 SDR-20149
04/12/07 PC

APTUS Architecture
 2008 South Main Street
 Las Vegas, NV 89109
 P: 702.894.1000
 F: 702.894.1111


DECEIVED
 City of Las Vegas SDR Submittal
 11/20/07
FEB 26 2007
L100
 PLANTING PLAN

04/12/07 6th Street/ St. Louis Avenue

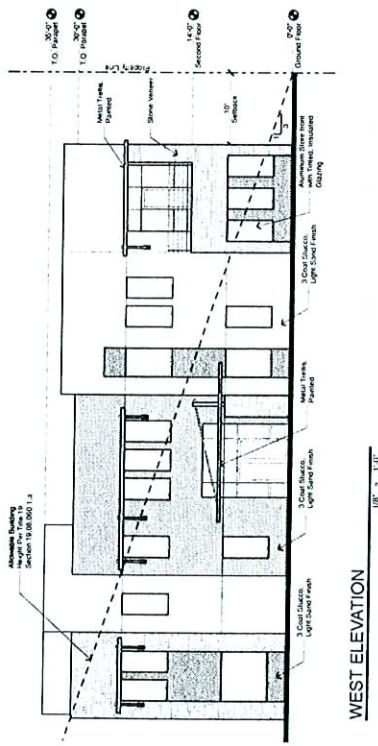


WEST ELEVATION

1/8" = 1'-0"

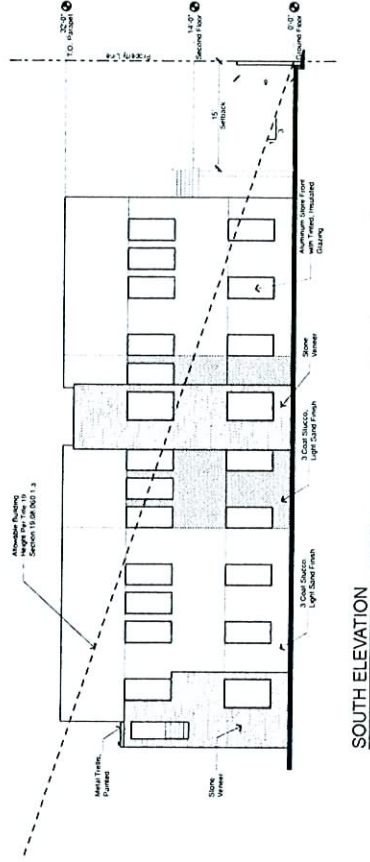


SOUTH ELEVATION

1/8" = 1'-0"

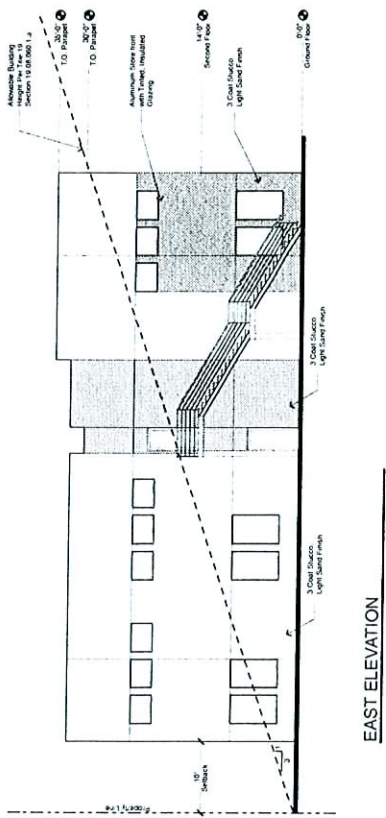

EAST ELEVATION

1/8" = 1'-0"

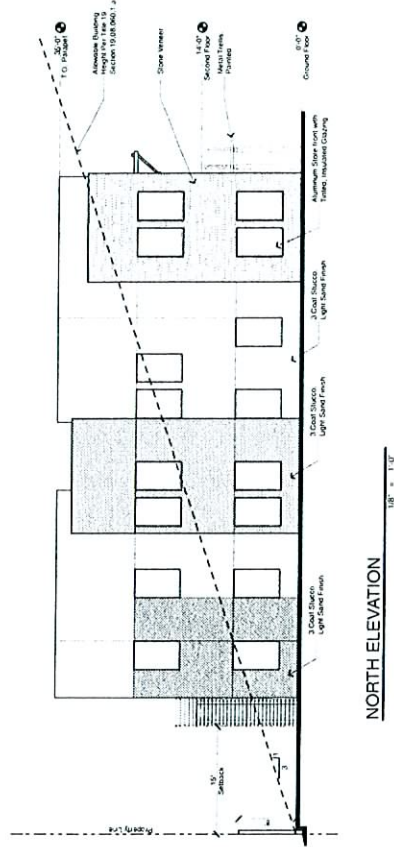

NORTH ELEVATION

1/8" = 1'-0"

6th Street/ St. Louis Avenue Site Development Review

6th Street

Las Vegas, Nevada 89109

ZON-20151

GPA-20150

VAR-20152

SDR-20149

04/12/07 PC

RECEIVED
FEB 26 2007
A200

APTUS Architecture
2000 South Main Street
Suite 200
Las Vegas, NV 89109
P: 702.879.1000
F: 702.879.1011

WEST ELEVATION

SOUTH ELEVATION

CREATIVE

A201

DA Submittal 2/27/07
FEB 26 2007

6th Street/ St. Louis Avenue
Site Development Review

6th Street
Las Vegas, Nevada 89109

04/12/07 PC

APTUS Architecture
1200 South 4th Street
Suite 206
Las Vegas, Nevada 89104
p 702.839.1200
f 702.839.1213

FIRST FLOOR

SECOND FLOOR

6th Street/ St. Louis Avenue

Site Development Review

6th Street
Las Vegas, Nevada 89109
GPA-20150 ZON-20151

VAR-20152 SDR-20149

04/12/07 PC

RECEIVED
FEB 26 2007
2 27 07
FLOOR PLAN
A100

24,019 Rob. Garman/Dan Lewis/Andrew



GPA-20150, ZON-20151, VAR-20152 AND SDR-20149 - APPLICANT: DIAMOND SPRINGS LLC -
OWNER: FIRST SOUTHERN BAPTIST CHURCH
THE SOUTHEAST CORNER OF ST. LOUIS AVENUE AND SOUTH 6TH STREET
APRIL 12, 2007 PLANNING COMMISSION

03/12/07